


CADD FILE: /4812/As-GoldInfr.dgn
 PLOTTED: 01/23/2007

ORIGINAL SURVEY	SURVEYED	BY:	DATE:
NOTE BOOK	PLOTTED		
	AREA		
	CHECKED		

FINAL SURVEY	SURVEYED	BY:	DATE:
NOTE BOOK	PLOTTED		
	AREA		
	CHECKED		

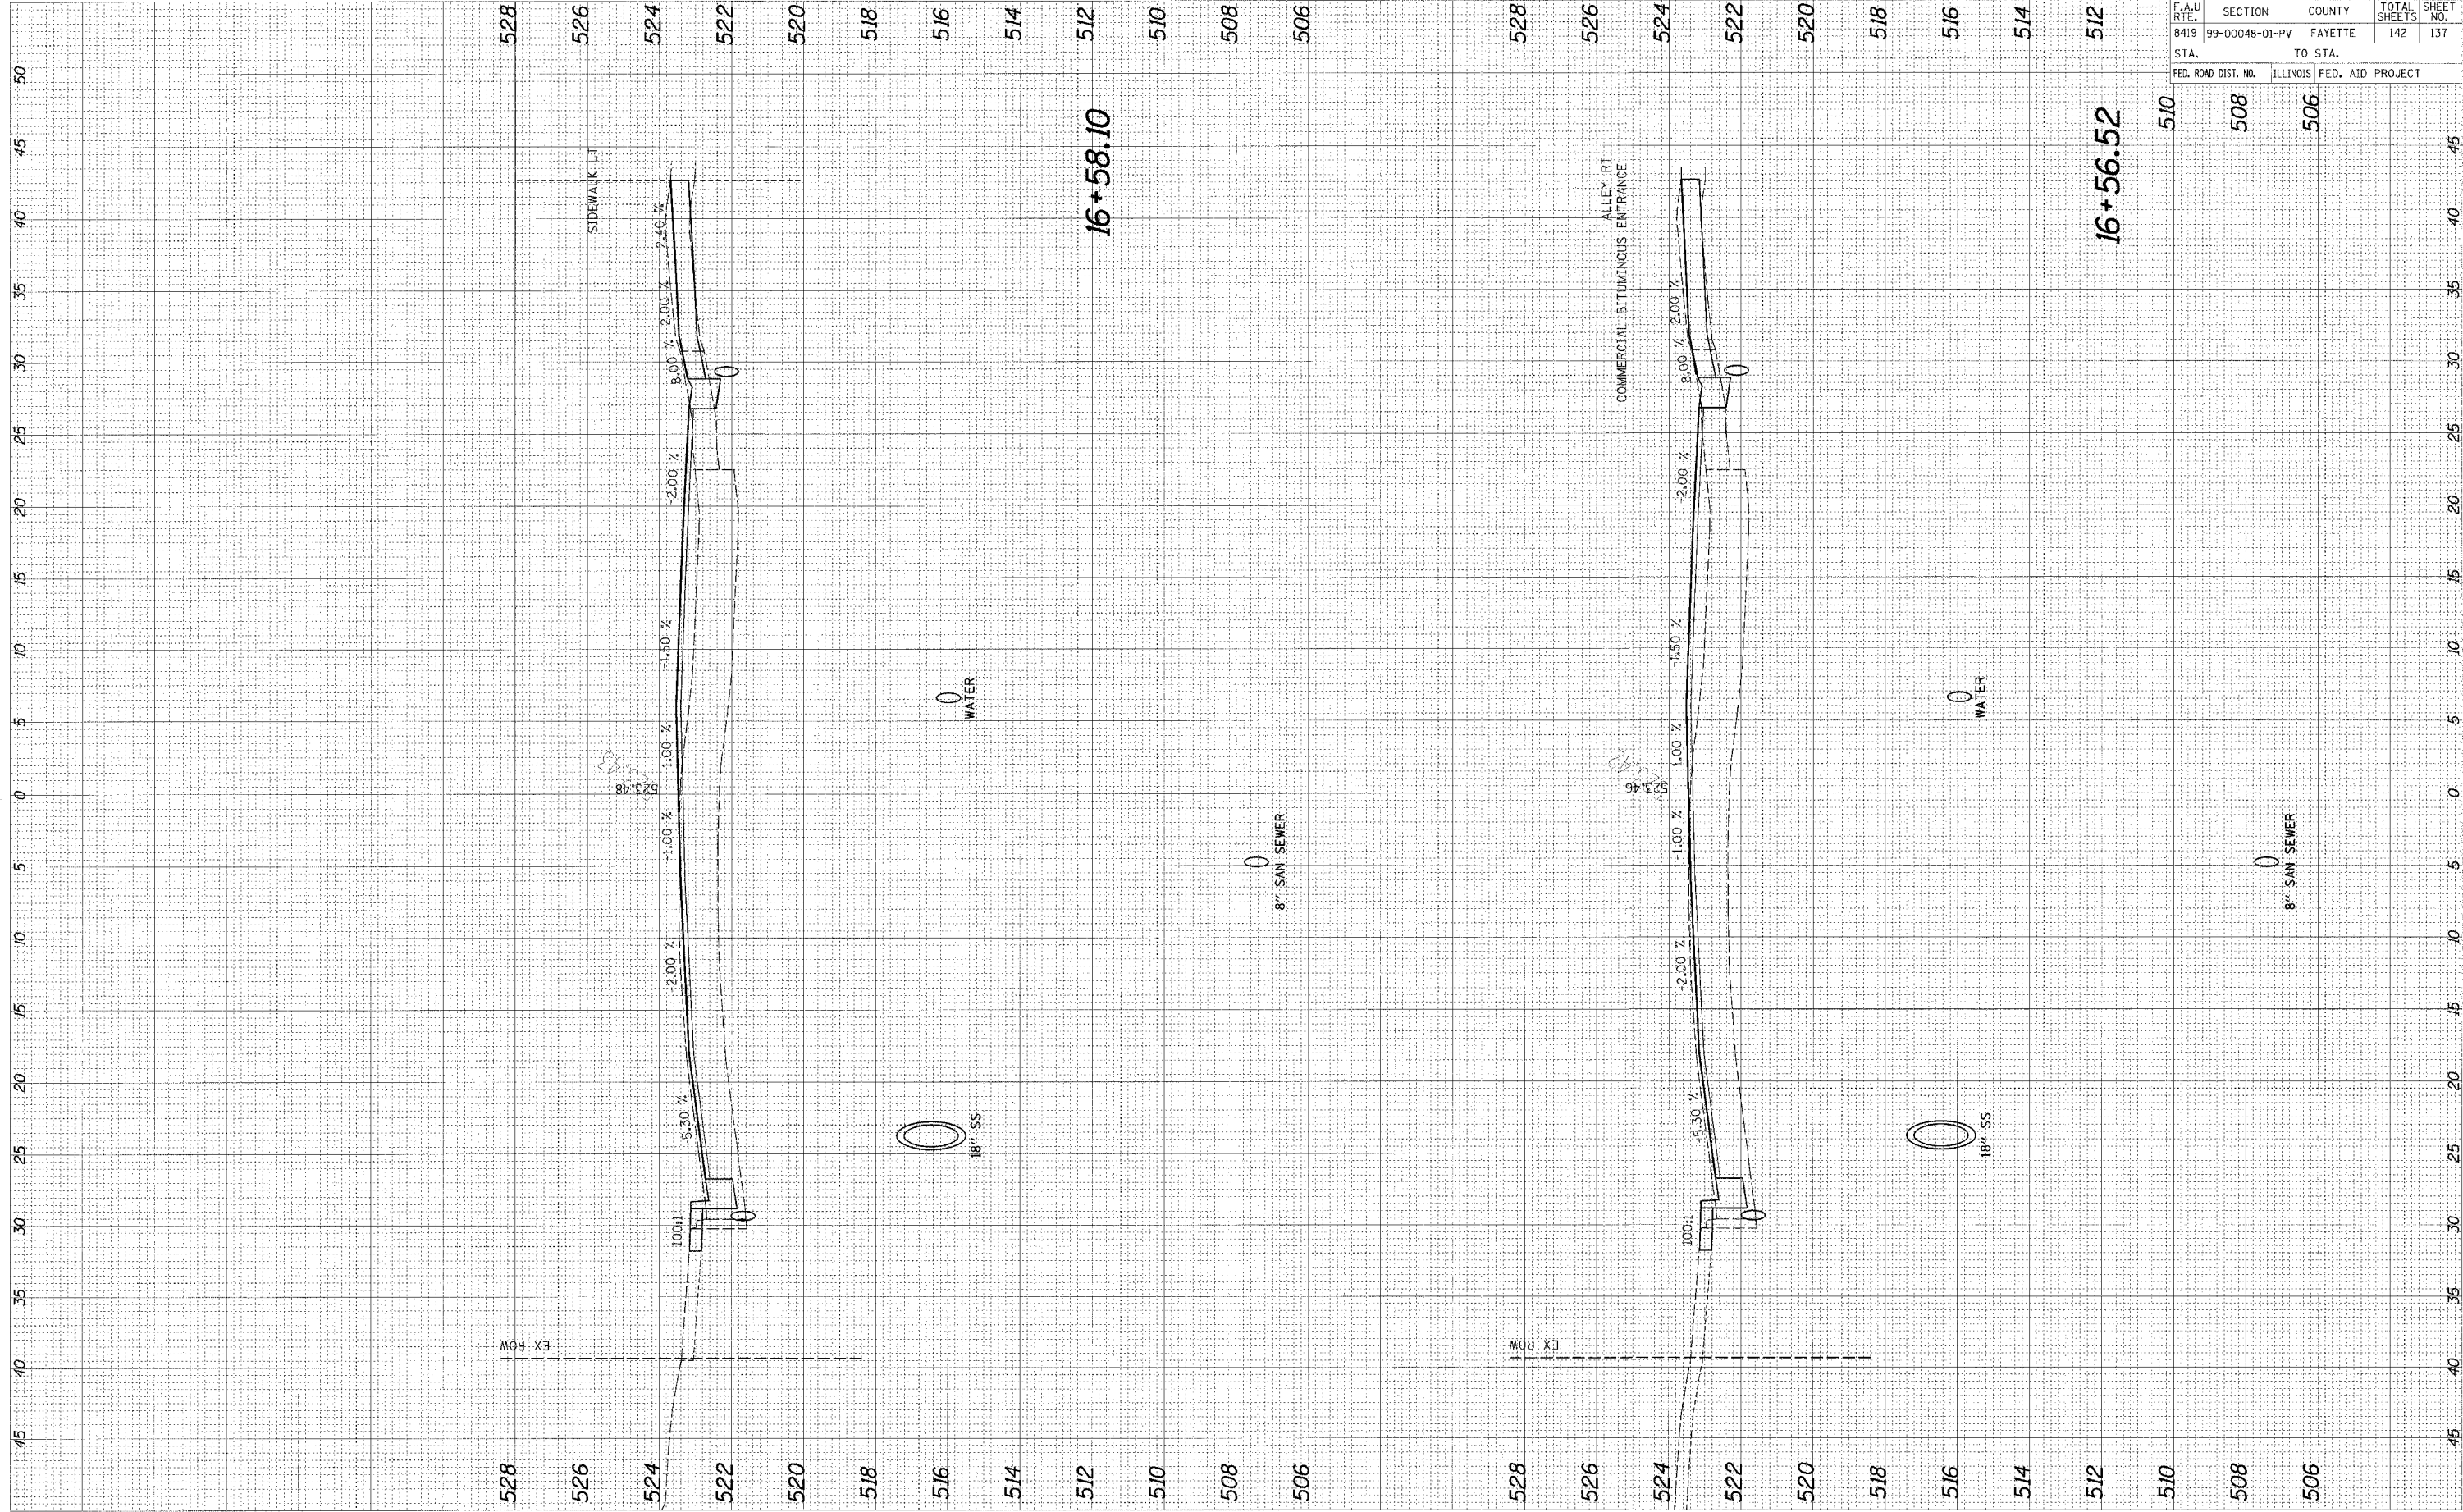

9558

F.A.U. RTE.	SECTION	COUNTY	TOTAL SHEETS	SHEET NO.
8419	99-00048-01-PV	FAYETTE	142	137
STA.		TO STA.		
FED. ROAD DIST. NO.	ILLINOIS	FED. AID PROJECT		