


FINAL	REVISED	BY	DATE
SHEET	SHEET		
NO.	NO.		

ORIGINAL	REVISED	BY	DATE
SHEET	SHEET		
NO.	NO.		

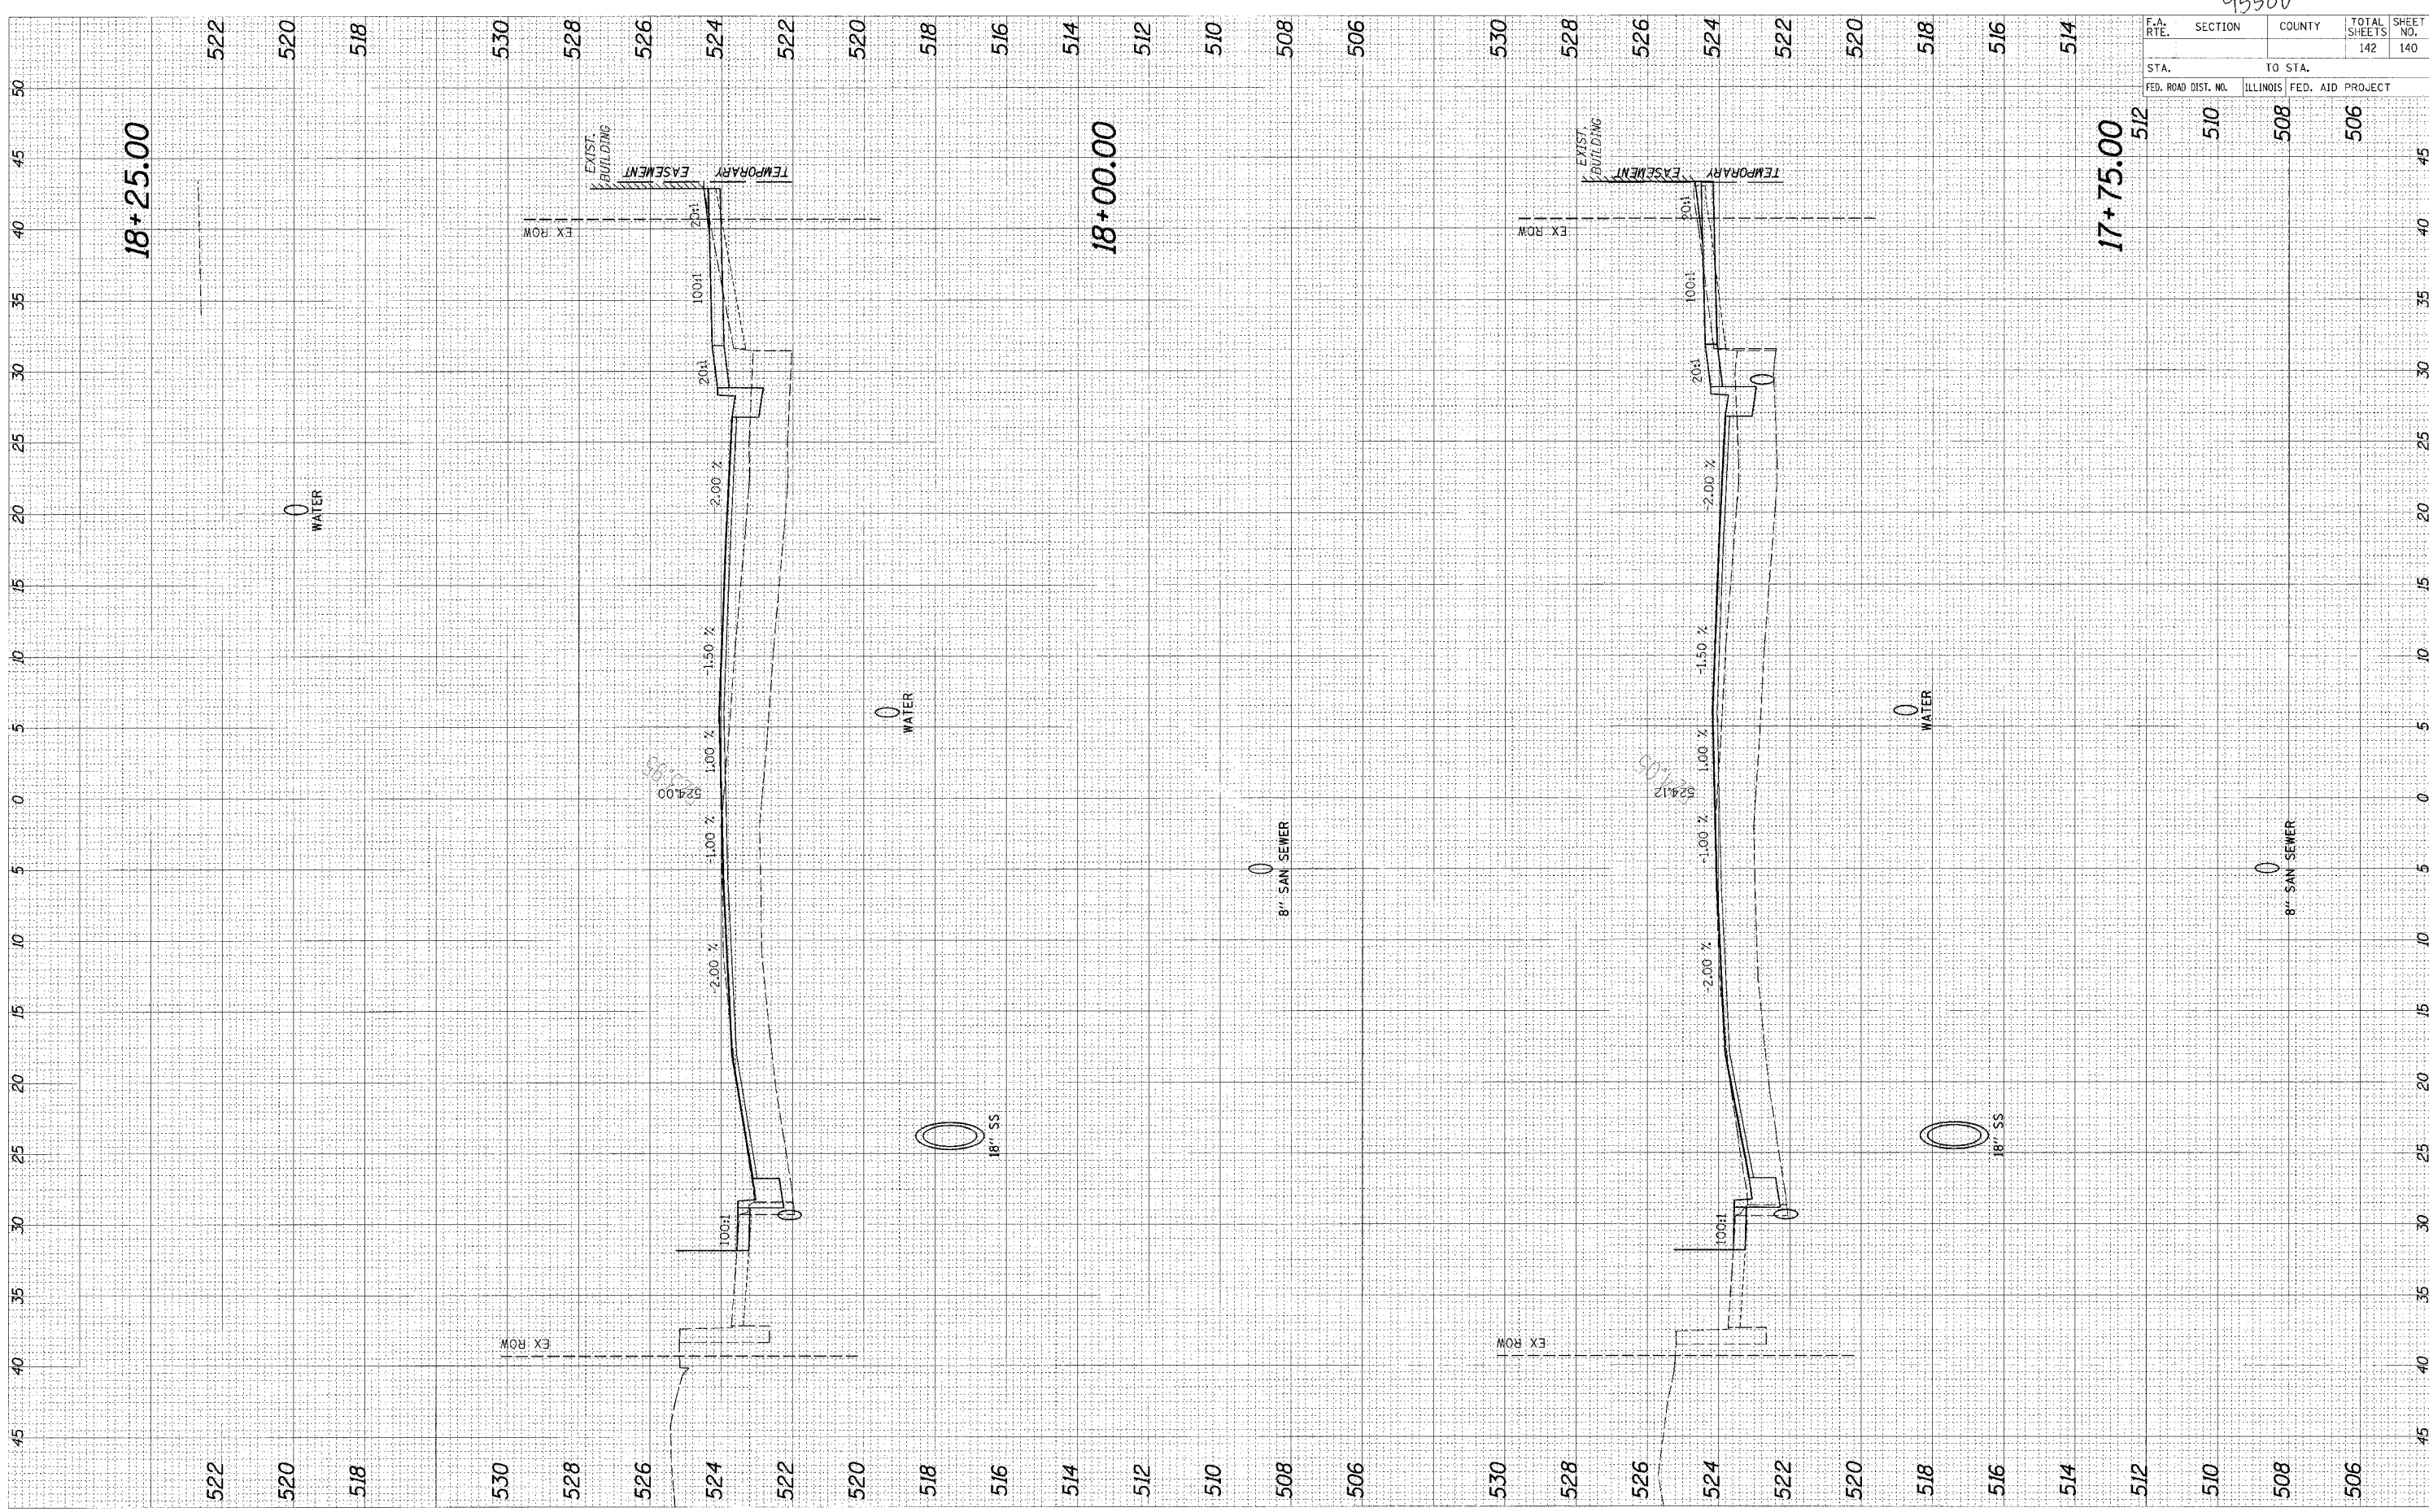

95500

F.A. RTE.	SECTION	COUNTY	TOTAL SHEETS	SHEET NO.
			142	140
STA.		TO STA.		
FED. ROAD DIST. NO.	ILLINOIS	FED. AID PROJECT		