



ROUTE	SECTION	COUNTY	TOTAL SHEETS	SHEET NO.
T.R. 206	05-02121-00-BR	JASPER	13	3
CONTRACT NO. 95511		ILLINOIS		

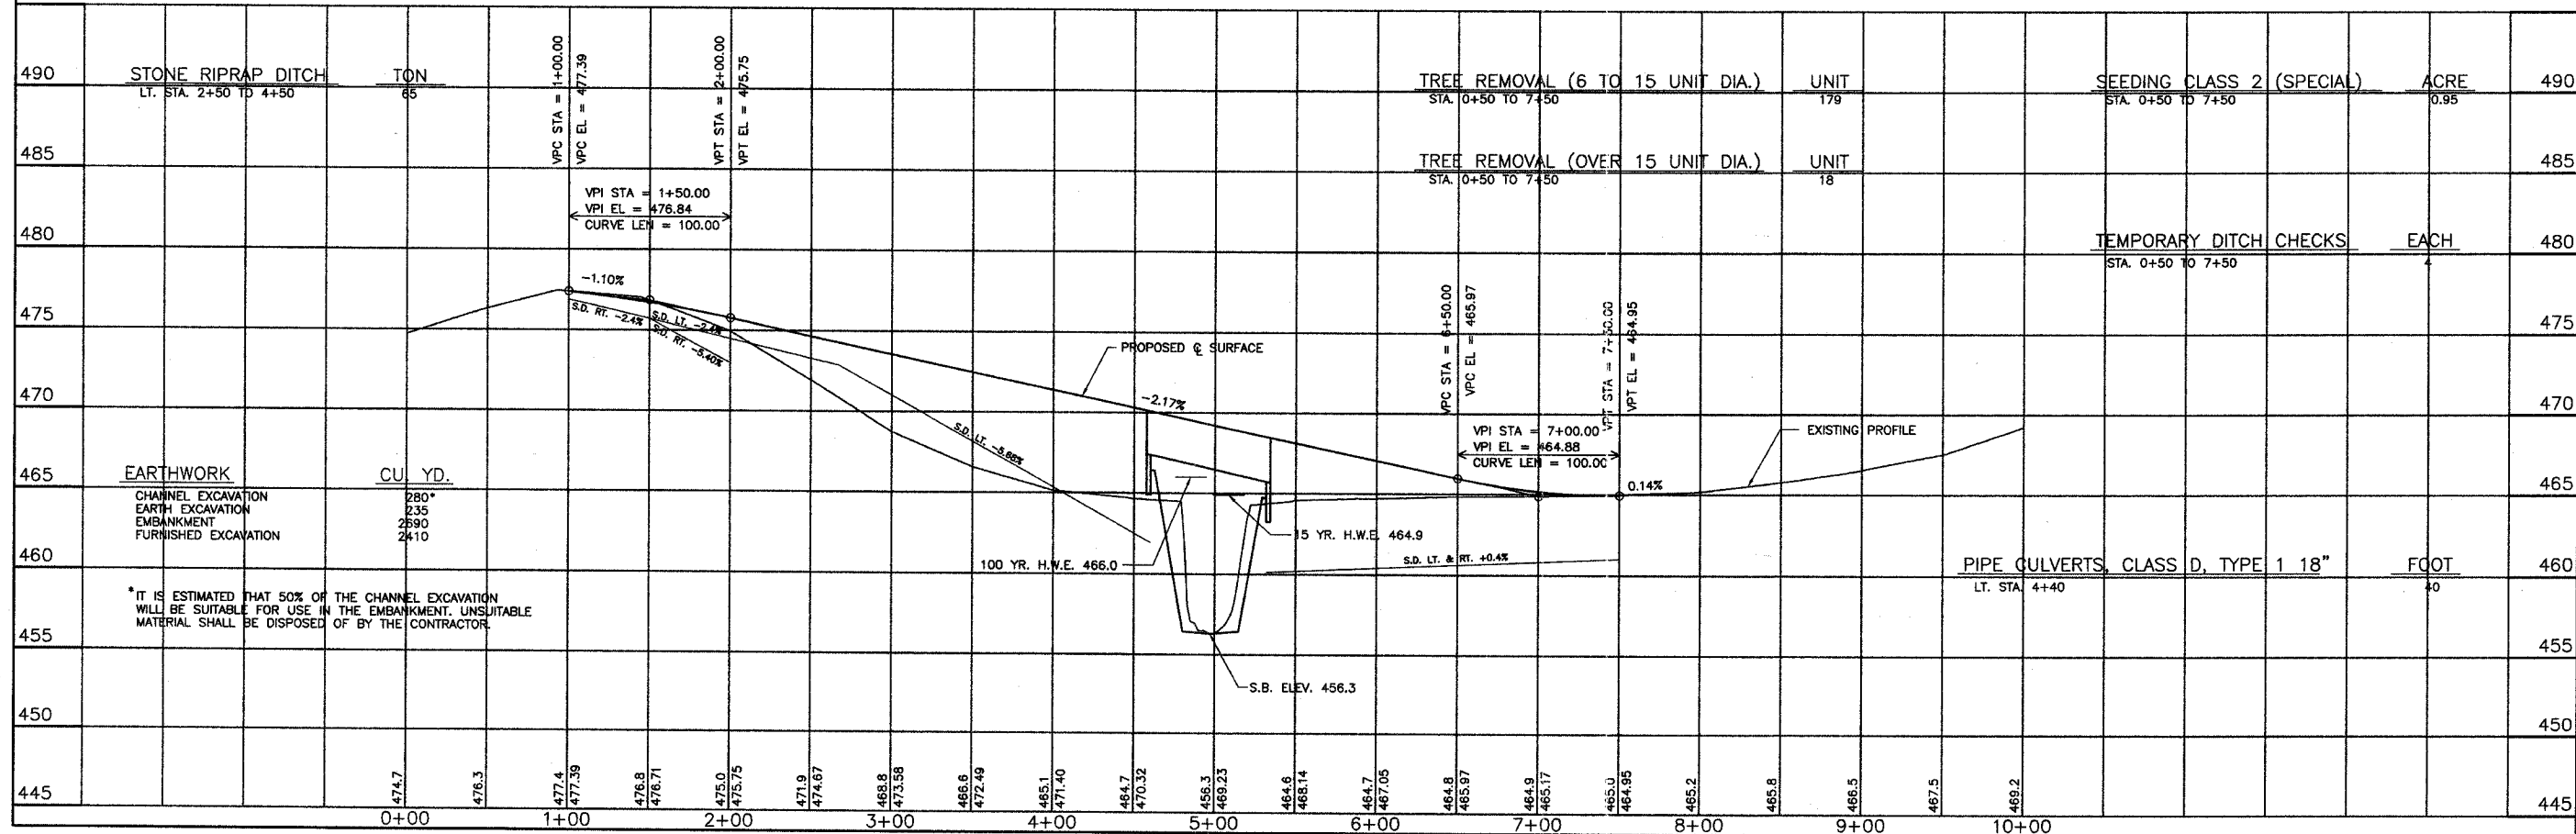

SCALES:  
1" = 50' HOR  
1" = 5' VER

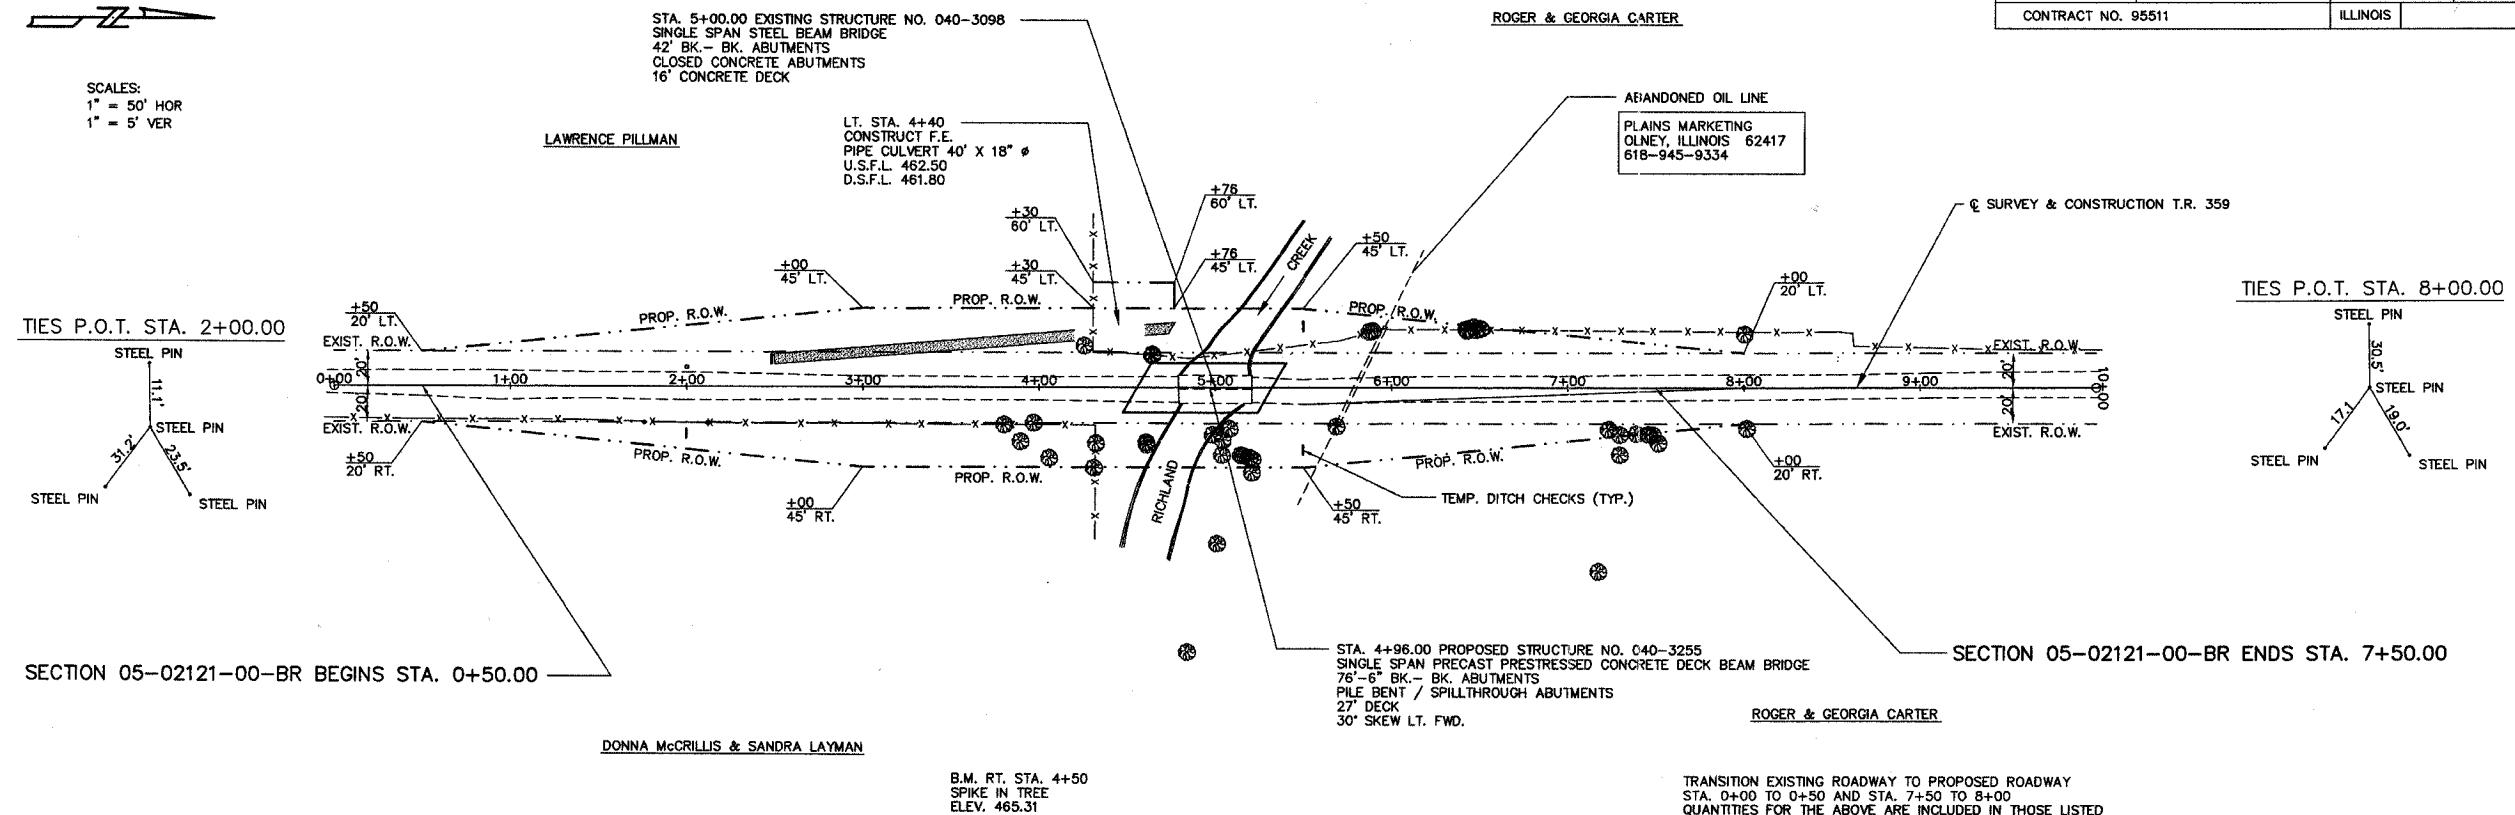

\* IT IS ESTIMATED THAT 50% OF THE CHANNEL EXCAVATION WILL BE SUITABLE FOR USE IN THE EMBANKMENT. UNSUITABLE MATERIAL SHALL BE DISPOSED OF BY THE CONTRACTOR.