



F.A. RTE.	SECTION	COUNTY	TOTAL SHEETS	SHEET NO.
	06-00026-01-MS	MADISON	49	38
FEDERAL AID PROJECT				

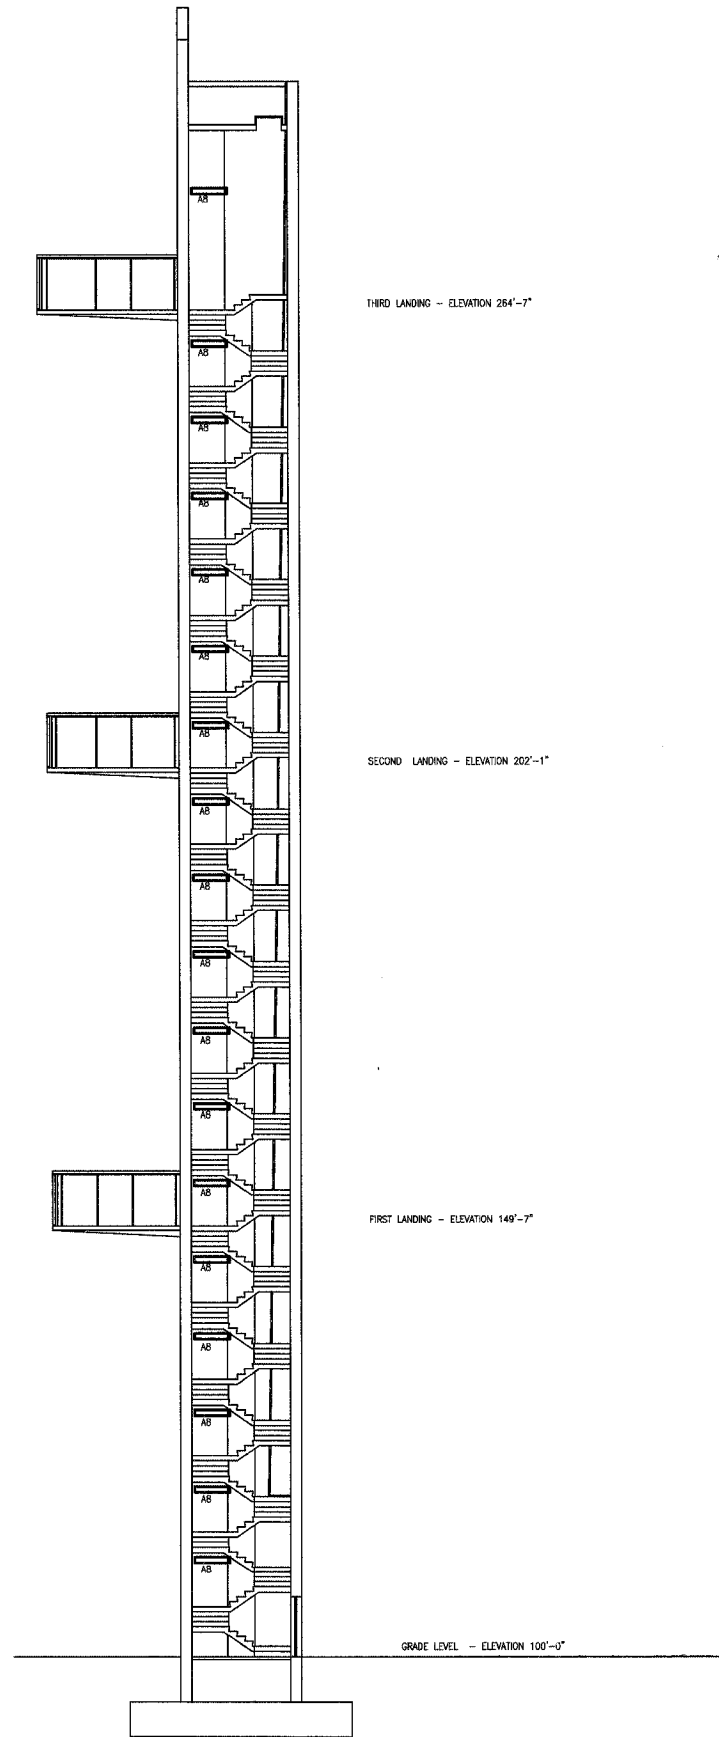

A SECTION
NOT TO SCALE

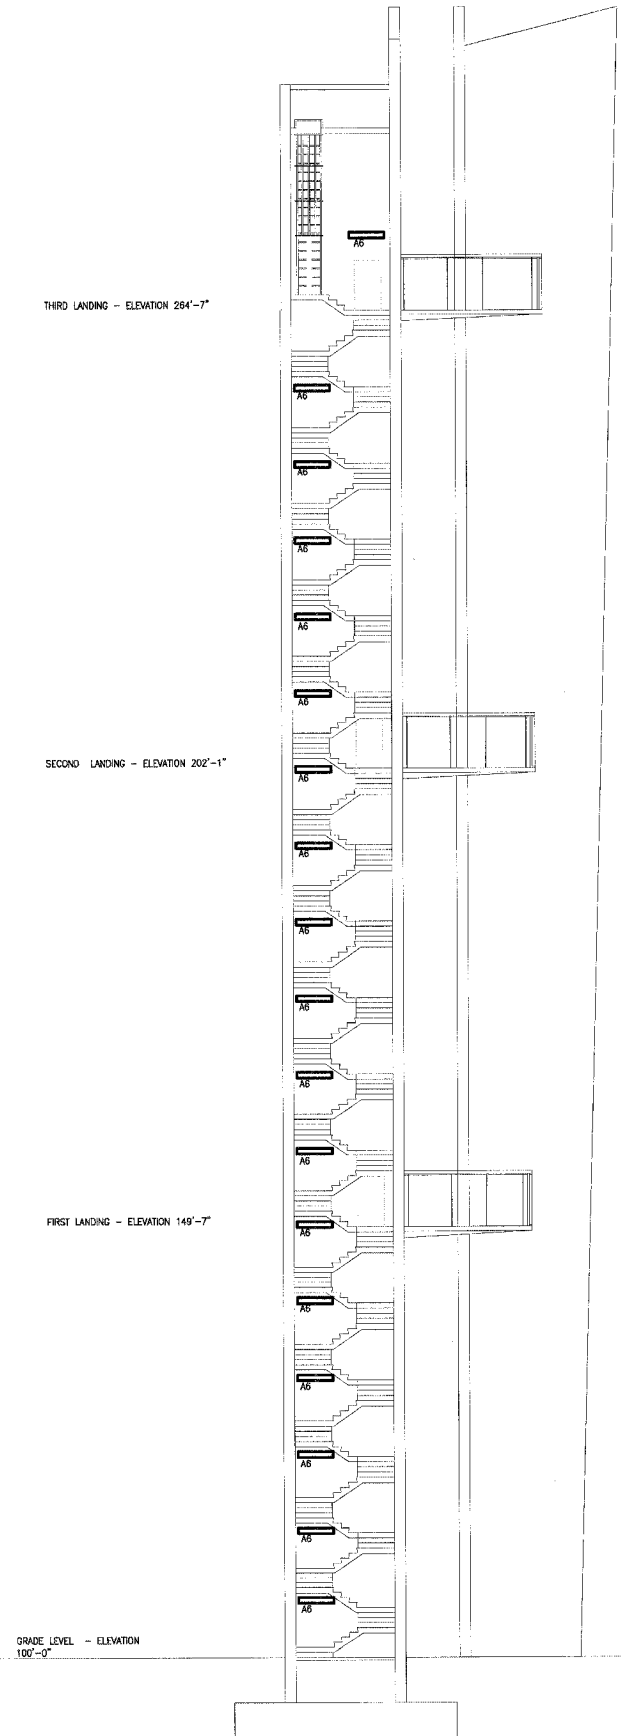

B SECTION
NOT TO SCALE

NOTE:

THIS SHEET IS NOT DRAWN TO SCALE, IT IS INTENDED TO SHOW QUANTITIES AND LOCATIONS ONLY.

211 N. Broadway
Suite 1000
St. Louis, MO 63102
(314) 241-9100
FAX (314) 241-0328



PHASE 2A
LEWIS AND CLARK MEMORIAL TOWER
VILLAGE OF HARTFORD, ILLINOIS
HARTFORD, ILLINOIS 62049

SHEET TITLE:
ELECTRICAL SECTIONS

REV. NO.	REMARKS	DATE

KENNEDY PROJECT NO
KAI# 10-02048

ISSUE DATE
12-JULY-05

SHEET NO
EA4-04