


F.A.I. SECTION	COUNTY	TOTAL SHEETS	SHEET NO.
57/64 (41-3)HBK	JEFFERSON	518	012
STA. TO STA.			
FED. ROAD DIST. NO.	ILLINOIS FED. AID PROJECT		
CONTRACT NO. 98963			

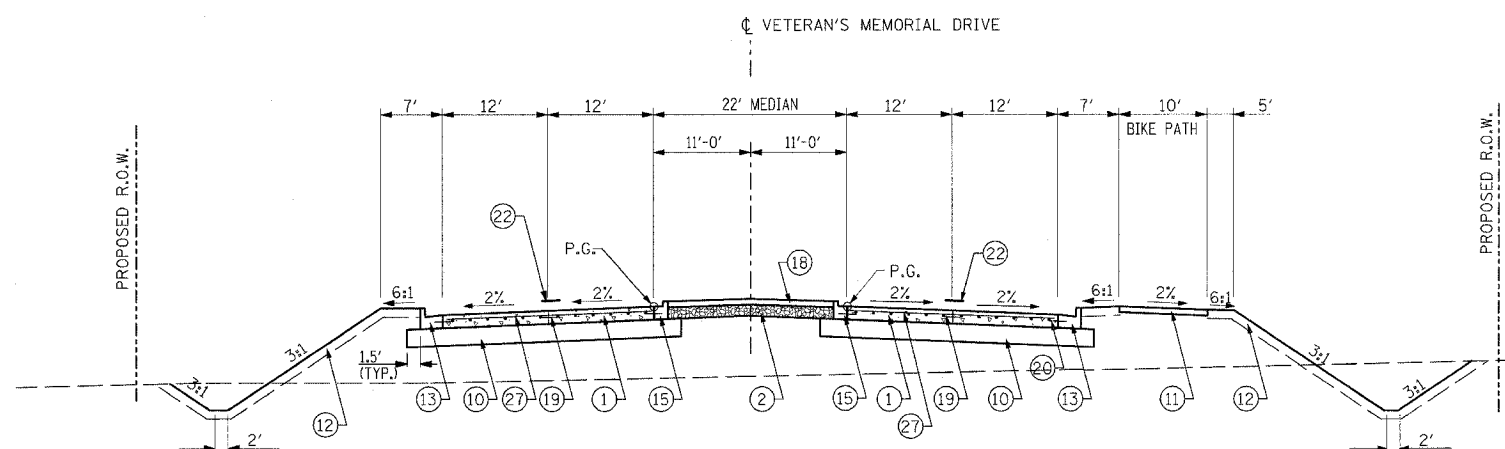

NOTE: SEE CROSS SECTIONS FOR 2:1 FORESLOPES

VETERANS MEMORIAL DRIVE

STA. 40+45.00 TO STA. 42+91.29
 INTERSECTION OMISSION STA. 42+91.29 TO STA. 45+78.12
 STA. 56+59.66 TO STA. 56+81.00
 STA. 66+42.00 TO STA. 66+50.00


LEGEND:

- ① PORTLAND CEMENT CONCRETE PAVEMENT, JOINTED 9 1/2"
- ② SUB-BASE GRANULAR MATERIAL, TYPE A 12 1/2"
- ③ AGGREGATE SURFACE COURSE, TYPE A 8"
- ④ AGGREGATE BASE COURSE, TYPE A
- ⑤ AGGREGATE SHOULDERS TYPE B, 6"
- ⑥ HOT MIX ASPHALT PAVEMENT (FULL-DEPTH), 12 1/4"
- ⑦ HOT MIX ASPHALT SURFACE CSE. "MIX D", N50 1 3/4"
- ⑧ HOT MIX ASPHALT BINDER CSE. IL-19.0, N50 2 1/2"
- ⑨ HOT MIX ASPHALT SHOULDERS, 8"
- ⑩ LIME MODIFIED SOIL, 12"
- ⑪ PORTLAND CEMENT CONCRETE SIDEWALK, 4"
- ⑫ TOPSOIL FURNISH AND PLACE, 4"
- ⑬ COMBINATION CONCRETE CURB & GUTTER, TYPE B-6.24
- ⑭ COMBINATION CONCRETE CURB & GUTTER, TYPE B-6.18
- ⑮ COMBINATION CONCRETE CURB & GUTTER, TYPE B-6.12
- ⑯ COMBINATION CONCRETE CURB & GUTTER, TYPE B-6.06
- ⑰ CONCRETE MEDIAN, TYPE SB-6
- ⑱ CONCRETE MEDIAN SURFACE, 4"
- ⑲ NO. 6 EPOXY COATED TIE BARS IN ACCORDANCE WITH STANDARD 420101, SECTION 420 OF THE STANDARD SPECIFICATIONS AND THE FOLLOWING TABLE:

LONGITUDINAL JOINT TYPE	BAR SIZE	SPACING
SAWED CONSTRUCTION	NO. 6	30"
	NO. 6	24"

- ⑳ NO. 6 EPOXY COATED TIE BARS AT 24" CENTERS IN ACCORDANCE WITH STANDARD 606001
- ㉑ BITUMINOUS MATERIALS (PRIME COAT)
- ㉒ PAVEMENT MARKINGS (SEE PAVEMENT MARKING PLANS FOR TYPE AND LOCATIONS)
- ㉓ HOT MIX ASPHALT SURFACE REMOVAL, VARIABLE DEPTH
- ㉔ LEVELING BINDER, (MACHINE METHOD), N50 2 1/4"
- ㉕ PORTLAND CEMENT CONCRETE PAVEMENT JOINTED 8 1/2" (UNREINFORCED)
- ㉖ BITUMINOUS SURFACE TREATMENT, CLASS A-3
- ㉗ PAVEMENT FABRIC

NOTE:
 DOWEL AND TIES BARS SHALL NOT BE PAID FOR SEPARATELY BUT SHALL BE INCLUDED IN THE COST OF CONCRETE PAVEMENT AND/OR CONCRETE CURB AND GUTTER.

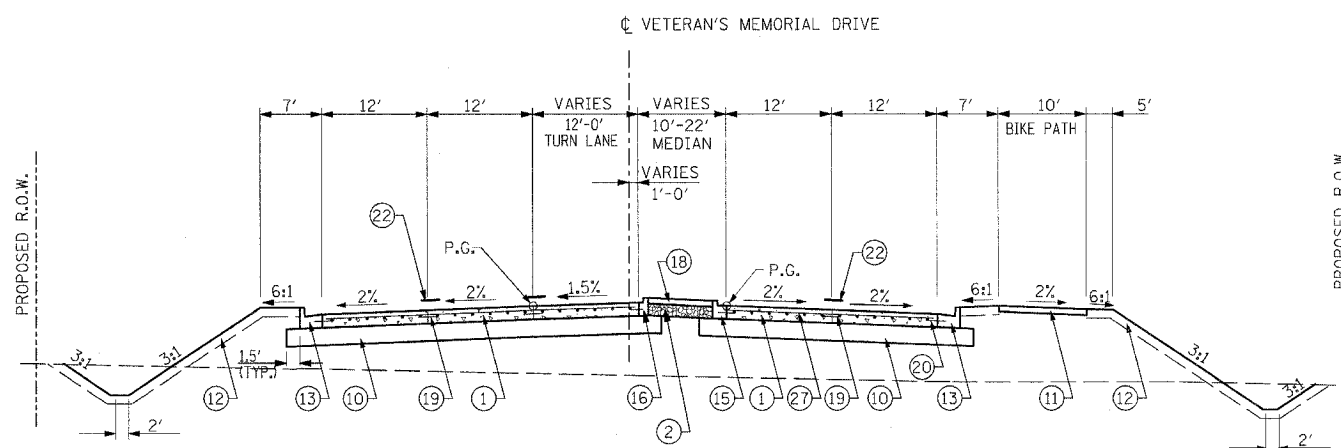

NOTE: SEE CROSS SECTIONS FOR 2:1 FORESLOPES

VETERANS MEMORIAL DRIVE

STA. 38+45.00 TO STA. 40+45.00
 STA. 47+02.24 TO STA. 48+12.27
 STA. 64+42.00 TO STA. 66+42.00

NOTE: BRIDGE APPROACH STA. 48+12.27 TO STA. 48+42.27
 PROPOSED BRIDGE STA. 48+42.27 TO STA. 51+02.27
 BRIDGE APPROACH STA. 51+02.27 TO STA. 51+32.27

REVISIONS		ILLINOIS DEPARTMENT OF TRANSPORTATION
NAME	DATE	
		TYPICAL SECTIONS VETERANS MEMORIAL DRIVE INTERCHANGE SECTION (41-3)HBK SCALE: NO SCALE DATE 3-22-07 DRAWN BY RLT CHECKED BY MTM