


F.A. RTE.	SECTION	COUNTY	TOTAL SHEETS	SHEET NO.
57/64	41-3HBK	JEFFERSON	318	018
STA.		TO STA.		
FED. ROAD DIST. NO.	ILLINOIS	FED. AID PROJECT		

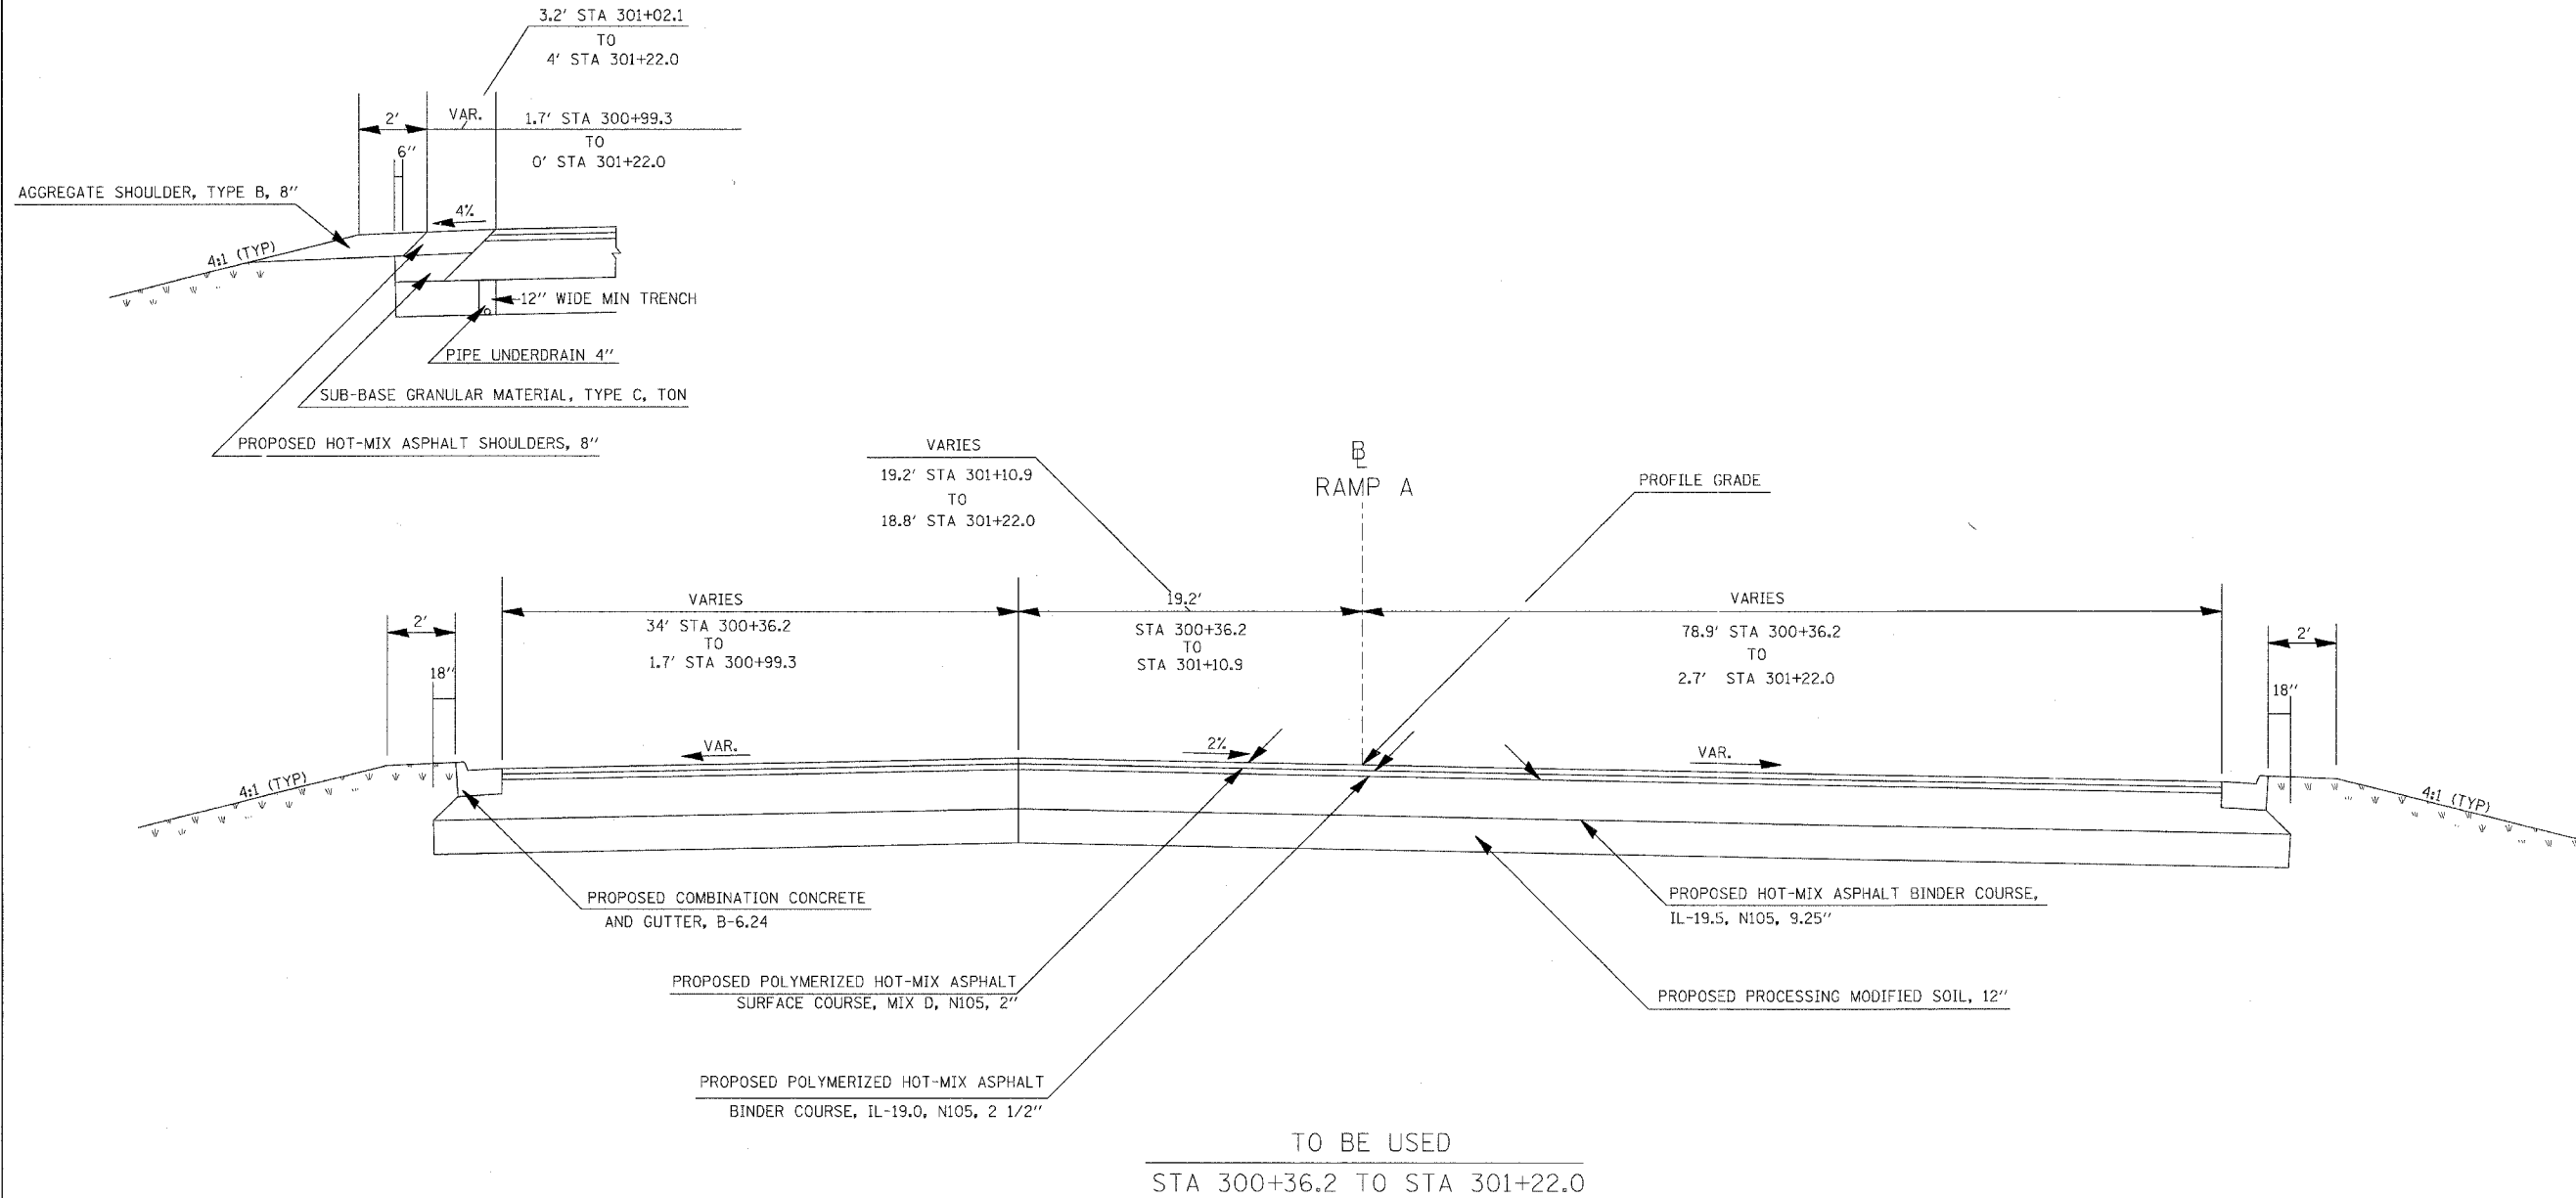

TO BE USED  
STA 300+36.2 TO STA 301+22.0

NOTE:  
SEE GEOMETRICS SHEETS FOR  
EDGE OF PAVEMENT ELEVATIONS

- \* THE MINIMUM TRENCH WIDTH FOR PIPE UNDERDRAINS SHALL BE 12"
- \* FOR GUARDRAIL LOCATIONS SEE GUARDRAILS SCHEDULE
- \* SEE RAMP A CROSS SECTIONS FOR CROSS SLOPES

PLOT DATE = 03/22/2007, 02:52 PM  
FILE NAME = I:\18\pav\982015a\11011 Ramp's Typical.dwg  
USER = JND