



CONTRACT NO. 98963				
F.A. RTE.	SECTION	COUNTY	TOTAL SHEETS	SHEET NO.
57/64	(41-3)HBK	JEFFERSON	518	020
STA.		TO STA.		
FED. ROAD DIST. NO.		ILLINOIS FED. AID PROJECT		

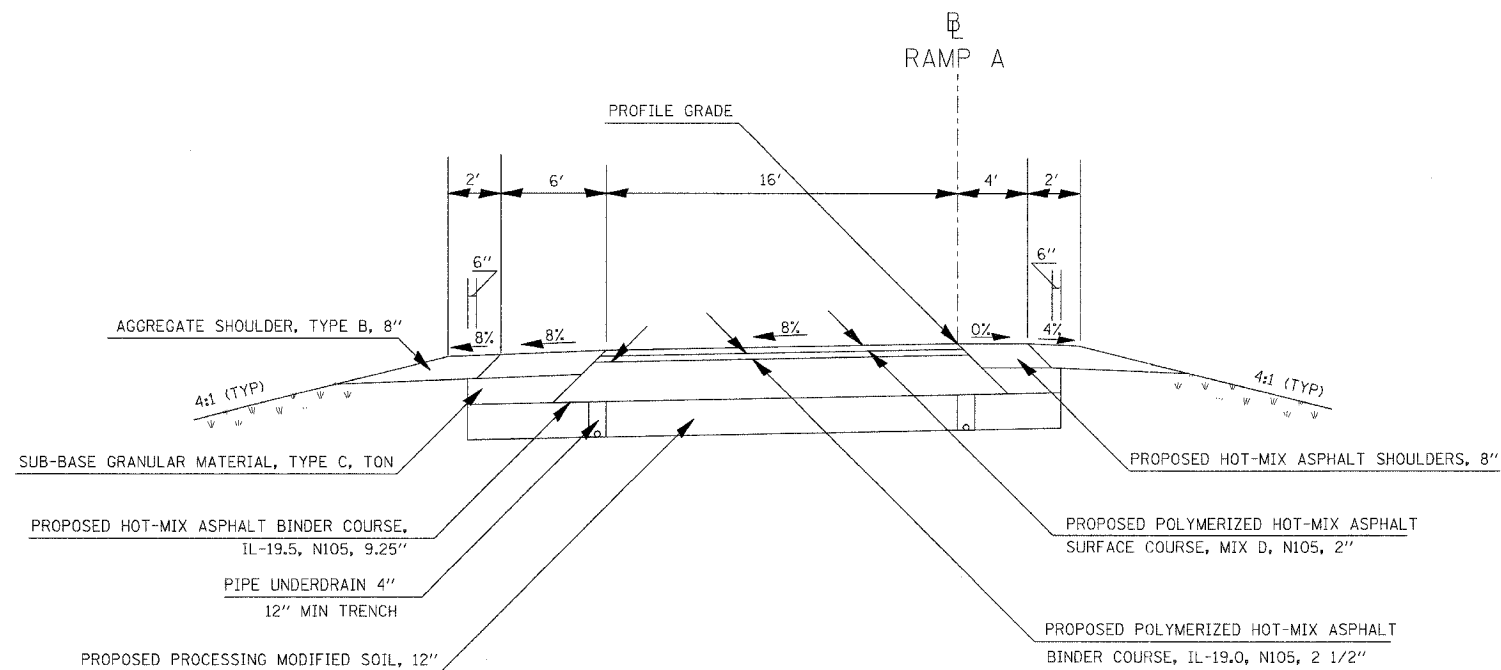

TO BE USED  
 STA 304+48.34 TO STA 305+40.07

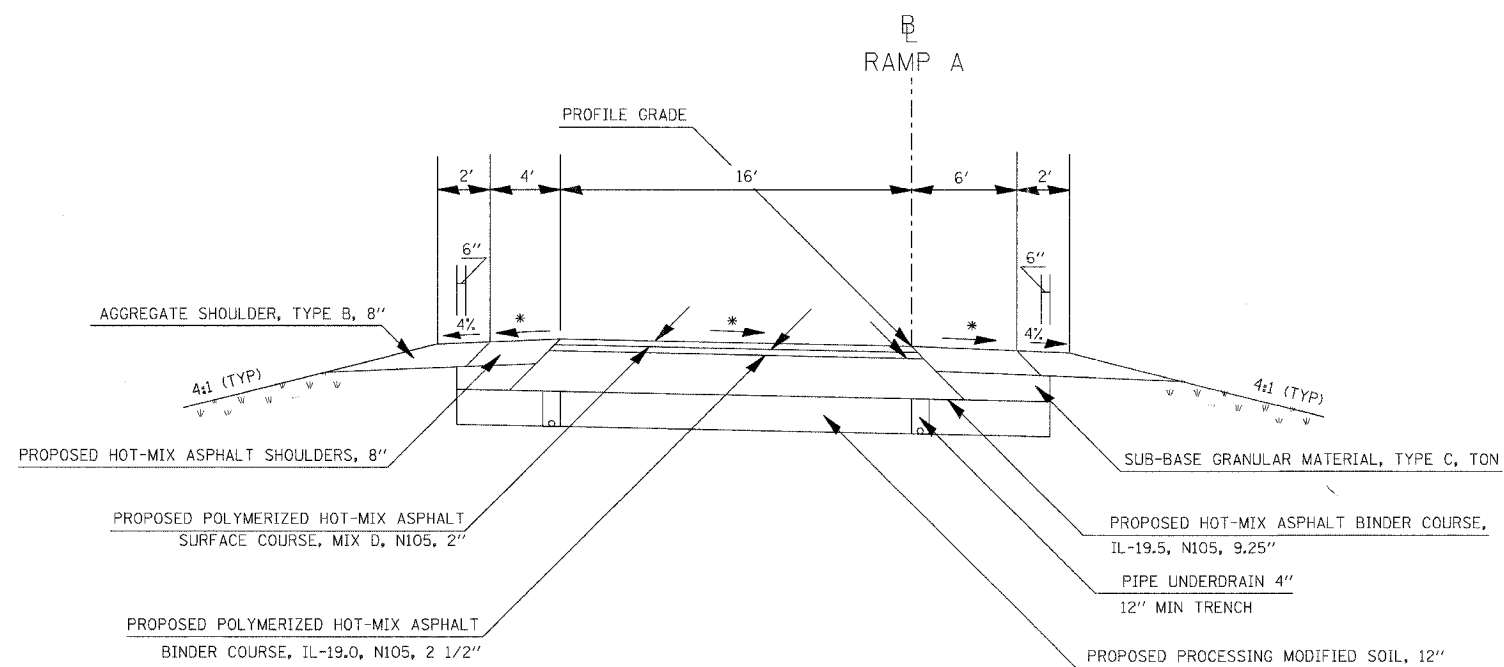

TO BE USED  
 STA 302+28.34 TO STA 304+48.34  
 STA 305+40.07 TO STA 307+60.07

ATTAIN SUPERELEVATION  
 STA 302+28.34 TO STA 304+48.34

REMOVE SUPERELEVATION  
 STA 305+40.07 TO STA 307+60.07

- \* ON THE HIGH SIDE OF SUPERELEVATED SECTIONS, THE MAXIMUM SHOULDER ROLLOVER SHALL NOT EXCEED 8%
- \* THE MINIMUM TRENCH WIDTH FOR PIPE UNDERDRAINS SHALL BE 12"
- \* FOR GUARDRAIL LOCATIONS SEE GUARDRAILS SCHEDULE
- \* SEE RAMP A CROSS SECTIONS FOR CROSS SLOPES

PLOT DATE = 03/21/2007 07:27 AM  
 FILE NAME = E:\98963\98963\98963\DOT RAMP A\typical.rvt  
 PLOT SCALE = 5/8" = 1' IN.  
 USER NAME = Met