



CONTRACT NO. 98963				
F.A. RTE.	SECTION	COUNTY	TOTAL SHEETS	SHEET NO.
57/64	(41-3)HBK	JEFFERSON	518	021
STA.		TO STA.		
FED. ROAD DIST. NO.		ILLINOIS FED. AID PROJECT		

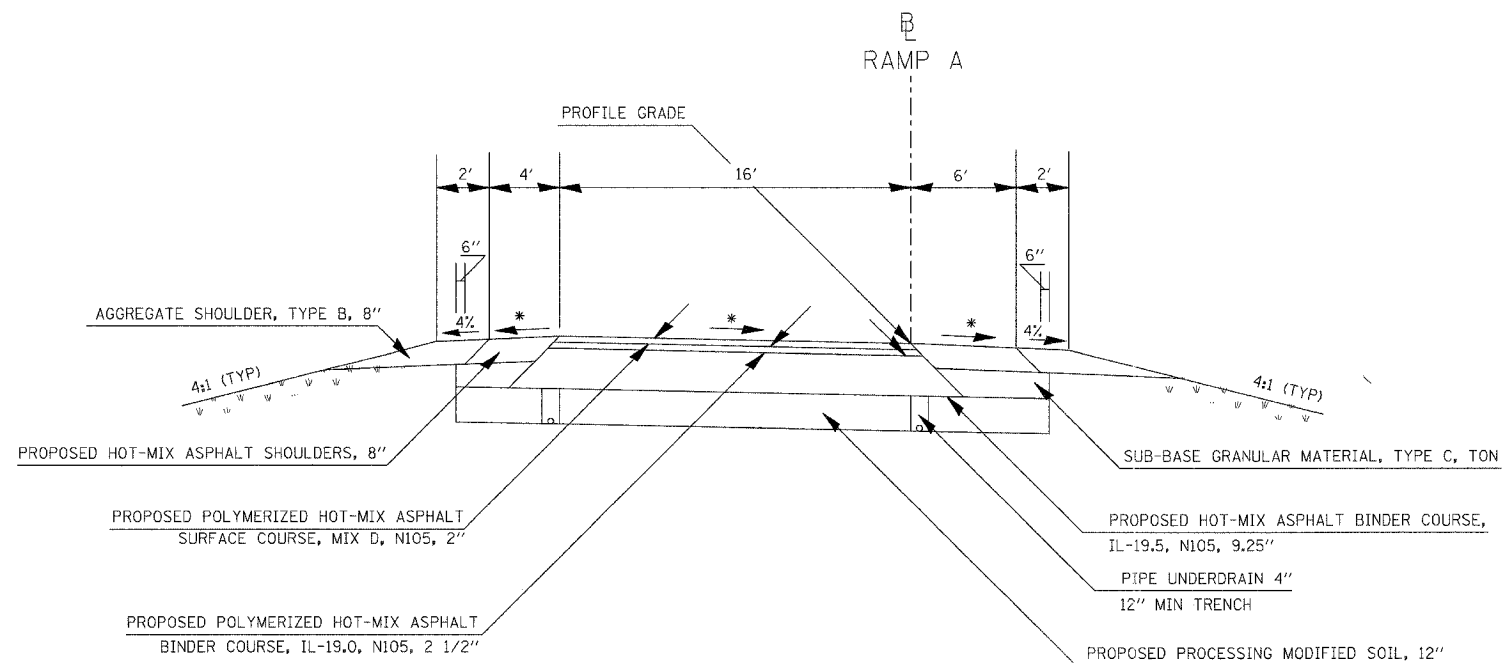

TO BE USED
STA 312+18.35 TO STA 314+78.35

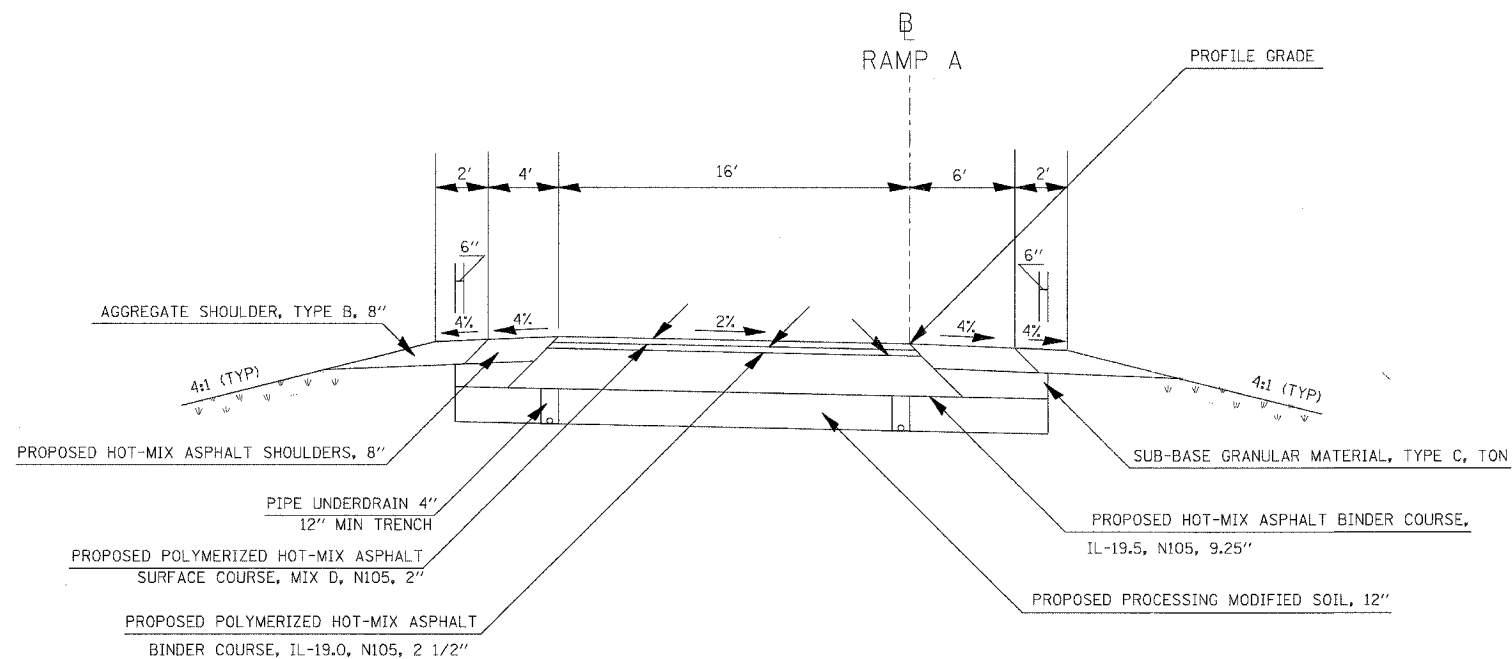

TO BE USED
STA 307+60.07 TO STA 312+18.35

ATTAIN SUPERELEVATION
STA 312+18.35 TO STA 314+78.35

REMOVE SUPERELEVATION
SEE STANDARD 406001-03

- * ON THE HIGH SIDE OF SUPERELEVATED SECTIONS, THE MAXIMUM SHOULDER ROLLOVER SHALL NOT EXCEED 8%
- * THE MINIMUM TRENCH WIDTH FOR PIPE UNDERDRAINS SHALL BE 12"
- * FOR GUARDRAIL LOCATIONS SEE GUARDRAILS SCHEDULE
- * SEE RAMP A CROSS SECTIONS FOR CROSS SLOPES

PLOT DATE = 05/21/2007 07:27 AM
FILE NAME = I:\98\98a\98a201\DOT RAMP\Approal.mxd
PLOT SCALE = 5.000000 / IN.
USER NAME = kat