



F.A. SECTION		CONTRACT NO.	
COUNTY		TOTAL SHEETS	SHEET NO.
STA.		518	023
FED. ROAD DIST. NO.		ILLINOIS FED. AID PROJECT	

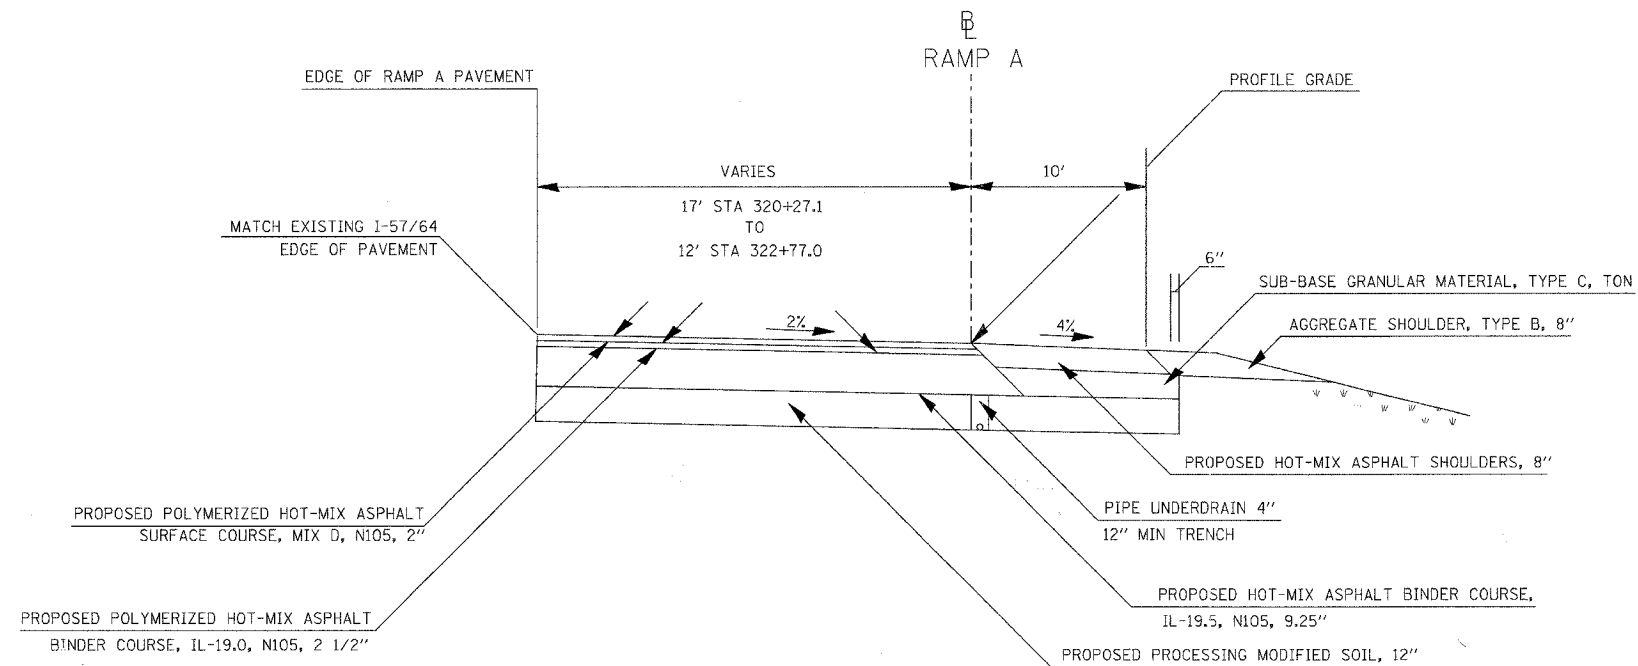

TO BE USED
STA 320+27.1 TO STA 322+77.0

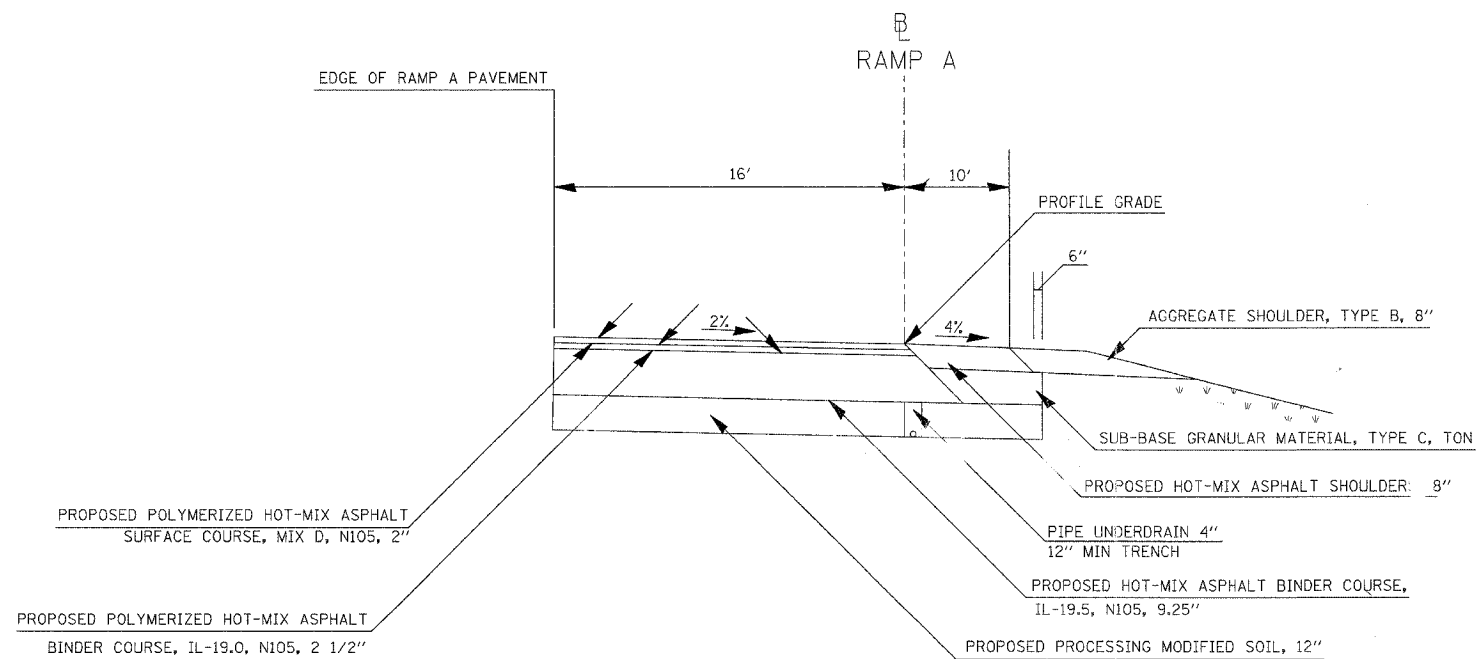

TO BE USED
STA 319+86.09 TO STA 320+27.1

- * THE MINIMUM TRENCH WIDTH FOR PIPE UNDERDRAINS SHALL BE 12"
- * FOR GUARDRAIL LOCATIONS SEE GUARDRAILS SCHEDULE
- * SEE RAMP A CROSS SECTIONS FOR CROSS SLOPES

PLOT DATE = 03/21/2007, 07:27 AM
 PLOT SCALE = 1/8" = 1'-0"
 USER NAME = Nest