



CONTRACT NO. 98963			
F.A. RTE.	SECTION	COUNTY	TOTAL SHEETS
57/64	(41-3)HBK	JEFFERSON	518
STA.	TO STA.		
FED. ROAD DIST. NO.	ILLINOIS FED. AID PROJECT		

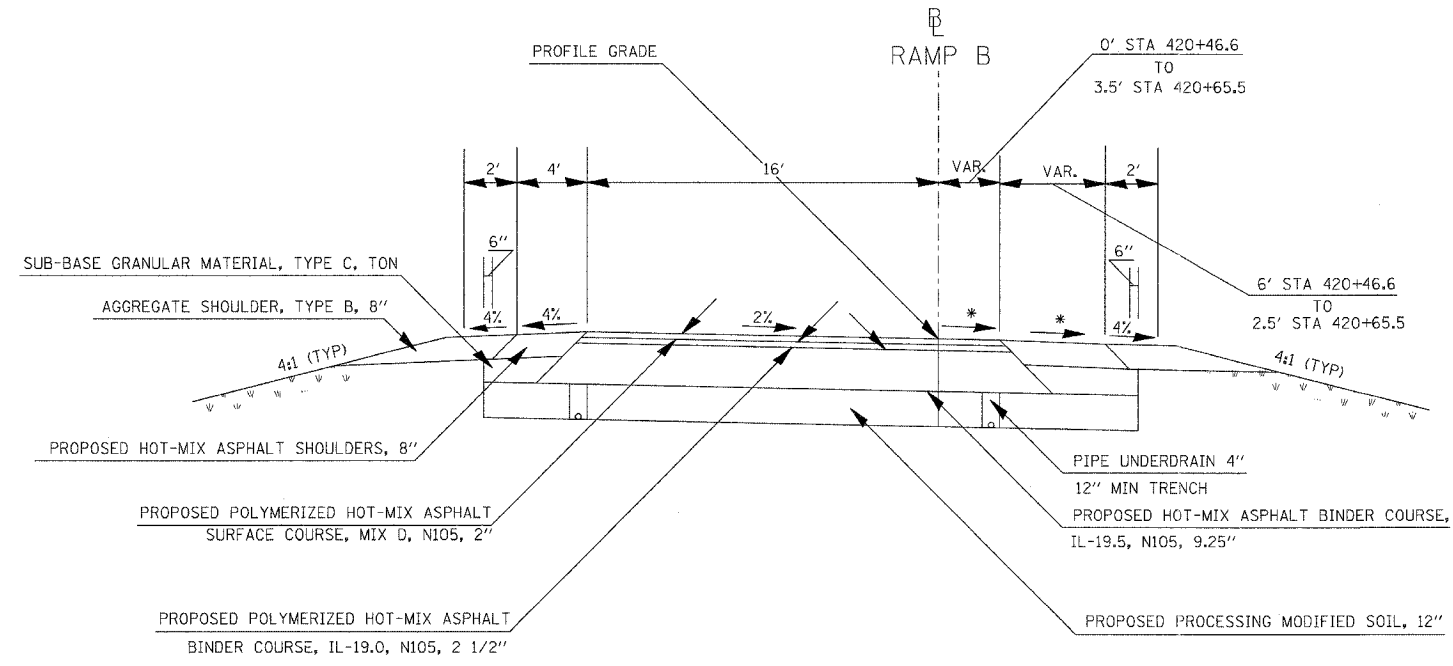

TO BE USED  
STA 420+46.6 TO STA 420+65.5

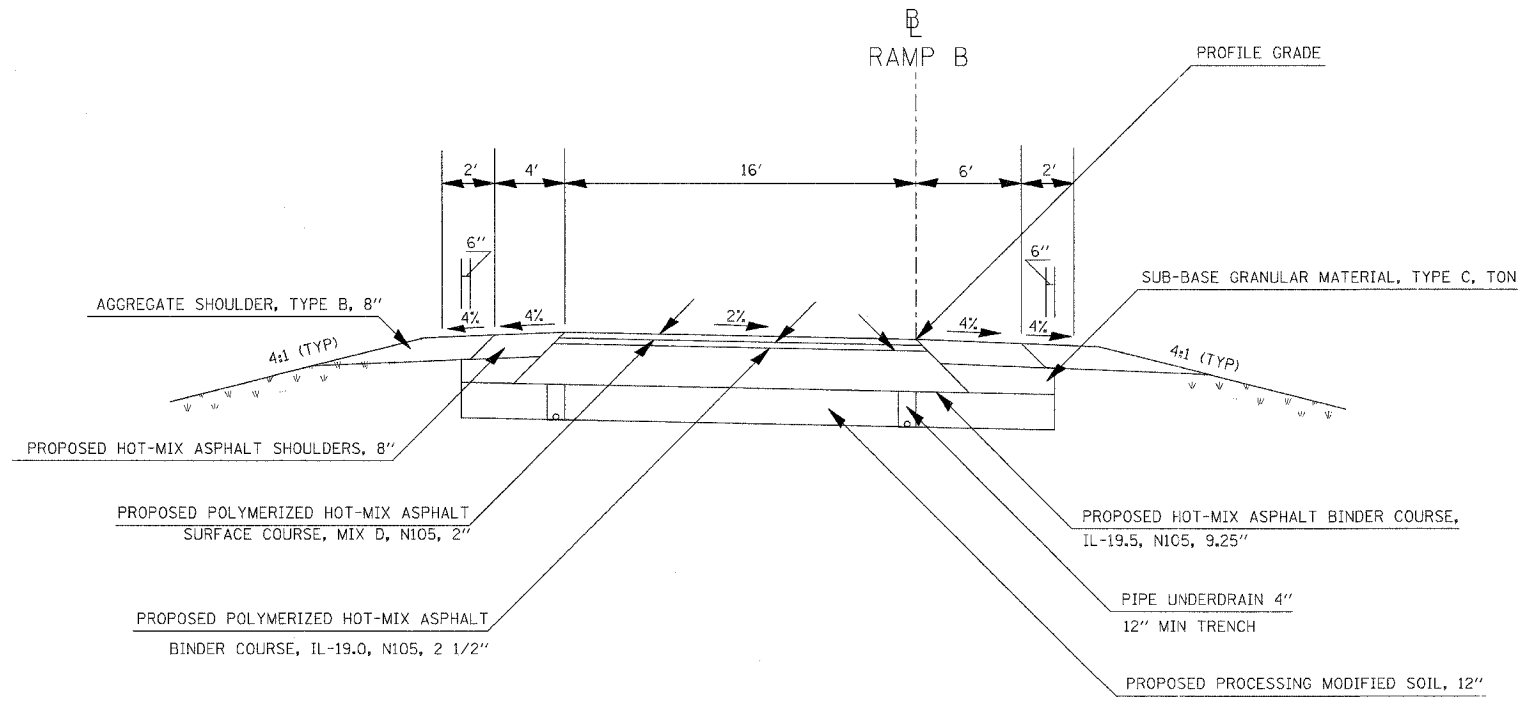

TO BE USED  
STA 411+81.17 TO STA 420+46.8

- \* THE MINIMUM TRENCH WIDTH FOR PIPE UNDERDRAINS SHALL BE 12"
- \* FOR GUARDRAIL LOCATIONS SEE GUARDRAILS SCHEDULE
- \* SEE RAMP B CROSS SECTIONS FOR CROSS SLOPES

PLOT DATE = 03/21/2007 07:27 AM  
FILE NAME = I:\98963\182201\182201\DOT\REFS\typical.mxd  
PLOT SCALE = 5.0000' / IN.  
USER NAME = Kcs