



CONTRACT NO. 98963				
F.A. RTE.	SECTION	COUNTY	TOTAL SHEETS	SHEET NO.
57/64	(41-3)HBK	JEFFERSON	518	027
STA.		TO STA.		
FED. ROAD DIST. NO.		ILLINOIS FED. AID PROJECT		

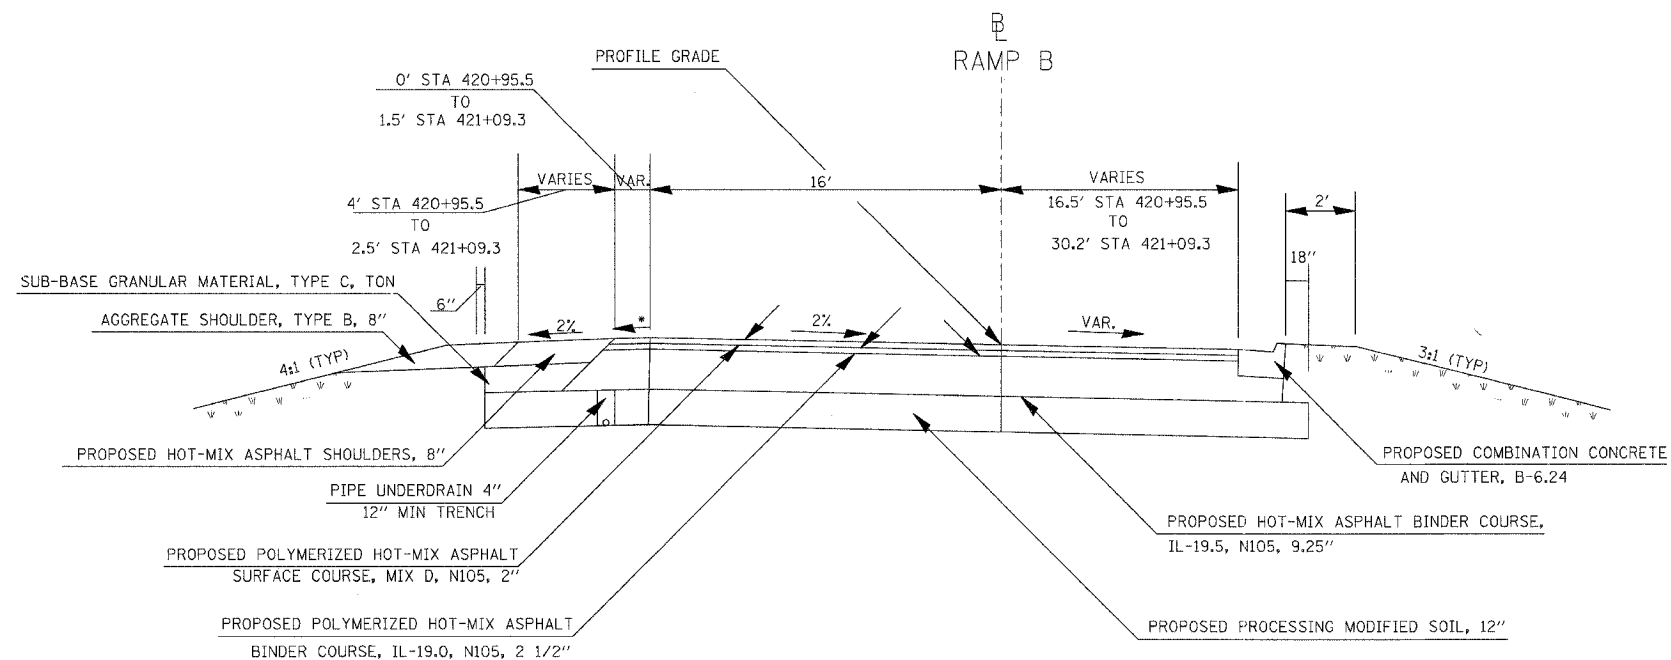

TO BE USED
STA 420+95.5 TO STA 421+09.3

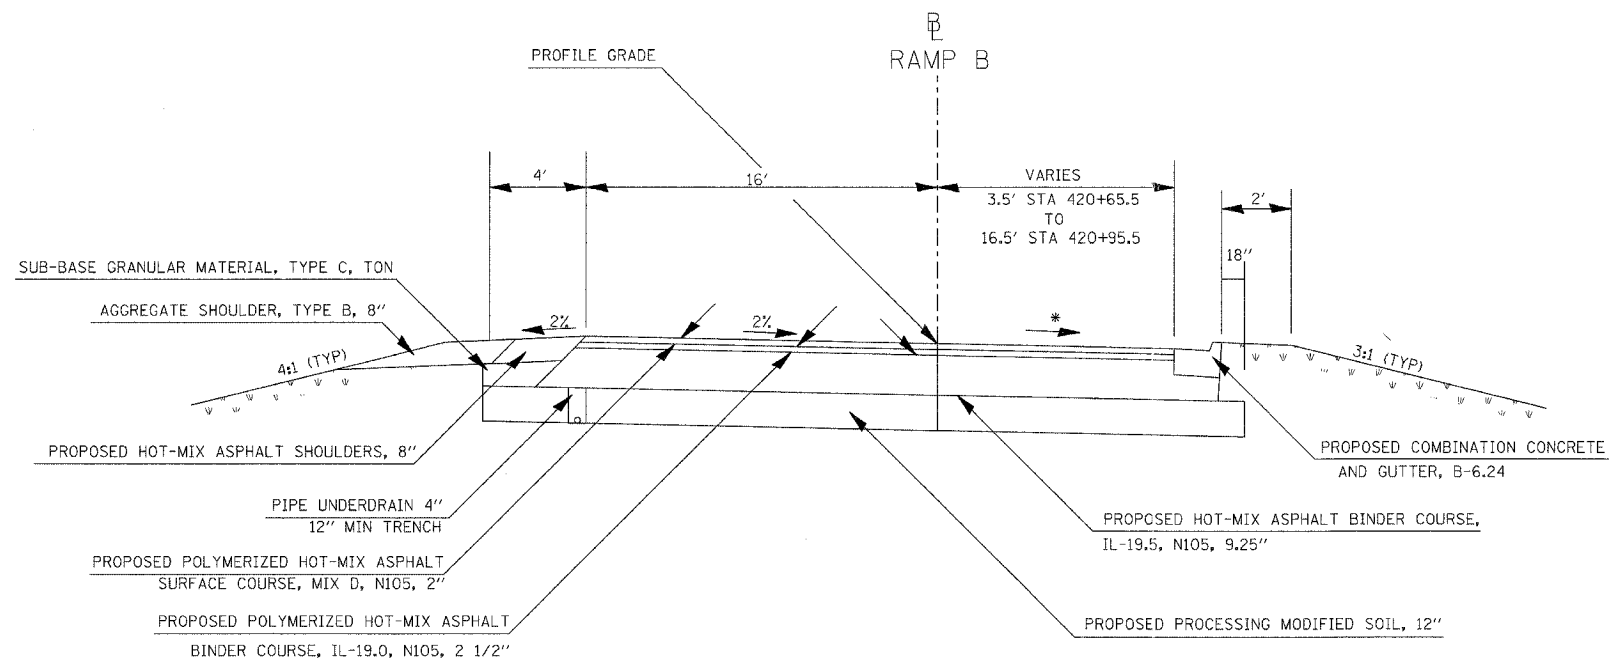

TO BE USED
STA 420+65.5 TO STA 420+95.5

- * THE MINIMUM TRENCH WIDTH FOR PIPE UNDERDRAINS SHALL BE 12"
- * FOR GUARDRAIL LOCATIONS SEE GUARDRAILS SCHEDULE
- * SEE RAMP B CROSS SECTIONS FOR CROSS SLOPES

PLOT DATE = 03/21/2007 07:27 AM
FILE NAME = I:\19\04\5622015\1101 RAMPB.dwg
PLOT SCALE = 5/8" = 1' IN.
USER NAME = KES