


F.A. RTE.	SECTION	COUNTY	TOTAL SHEETS	SHEET NO.
57/64	(41-3)H&K	JEFFERSON	518	029
STA.		TO STA.		
FED. ROAD DIST. NO.	ILLINOIS	FED. AID PROJECT		

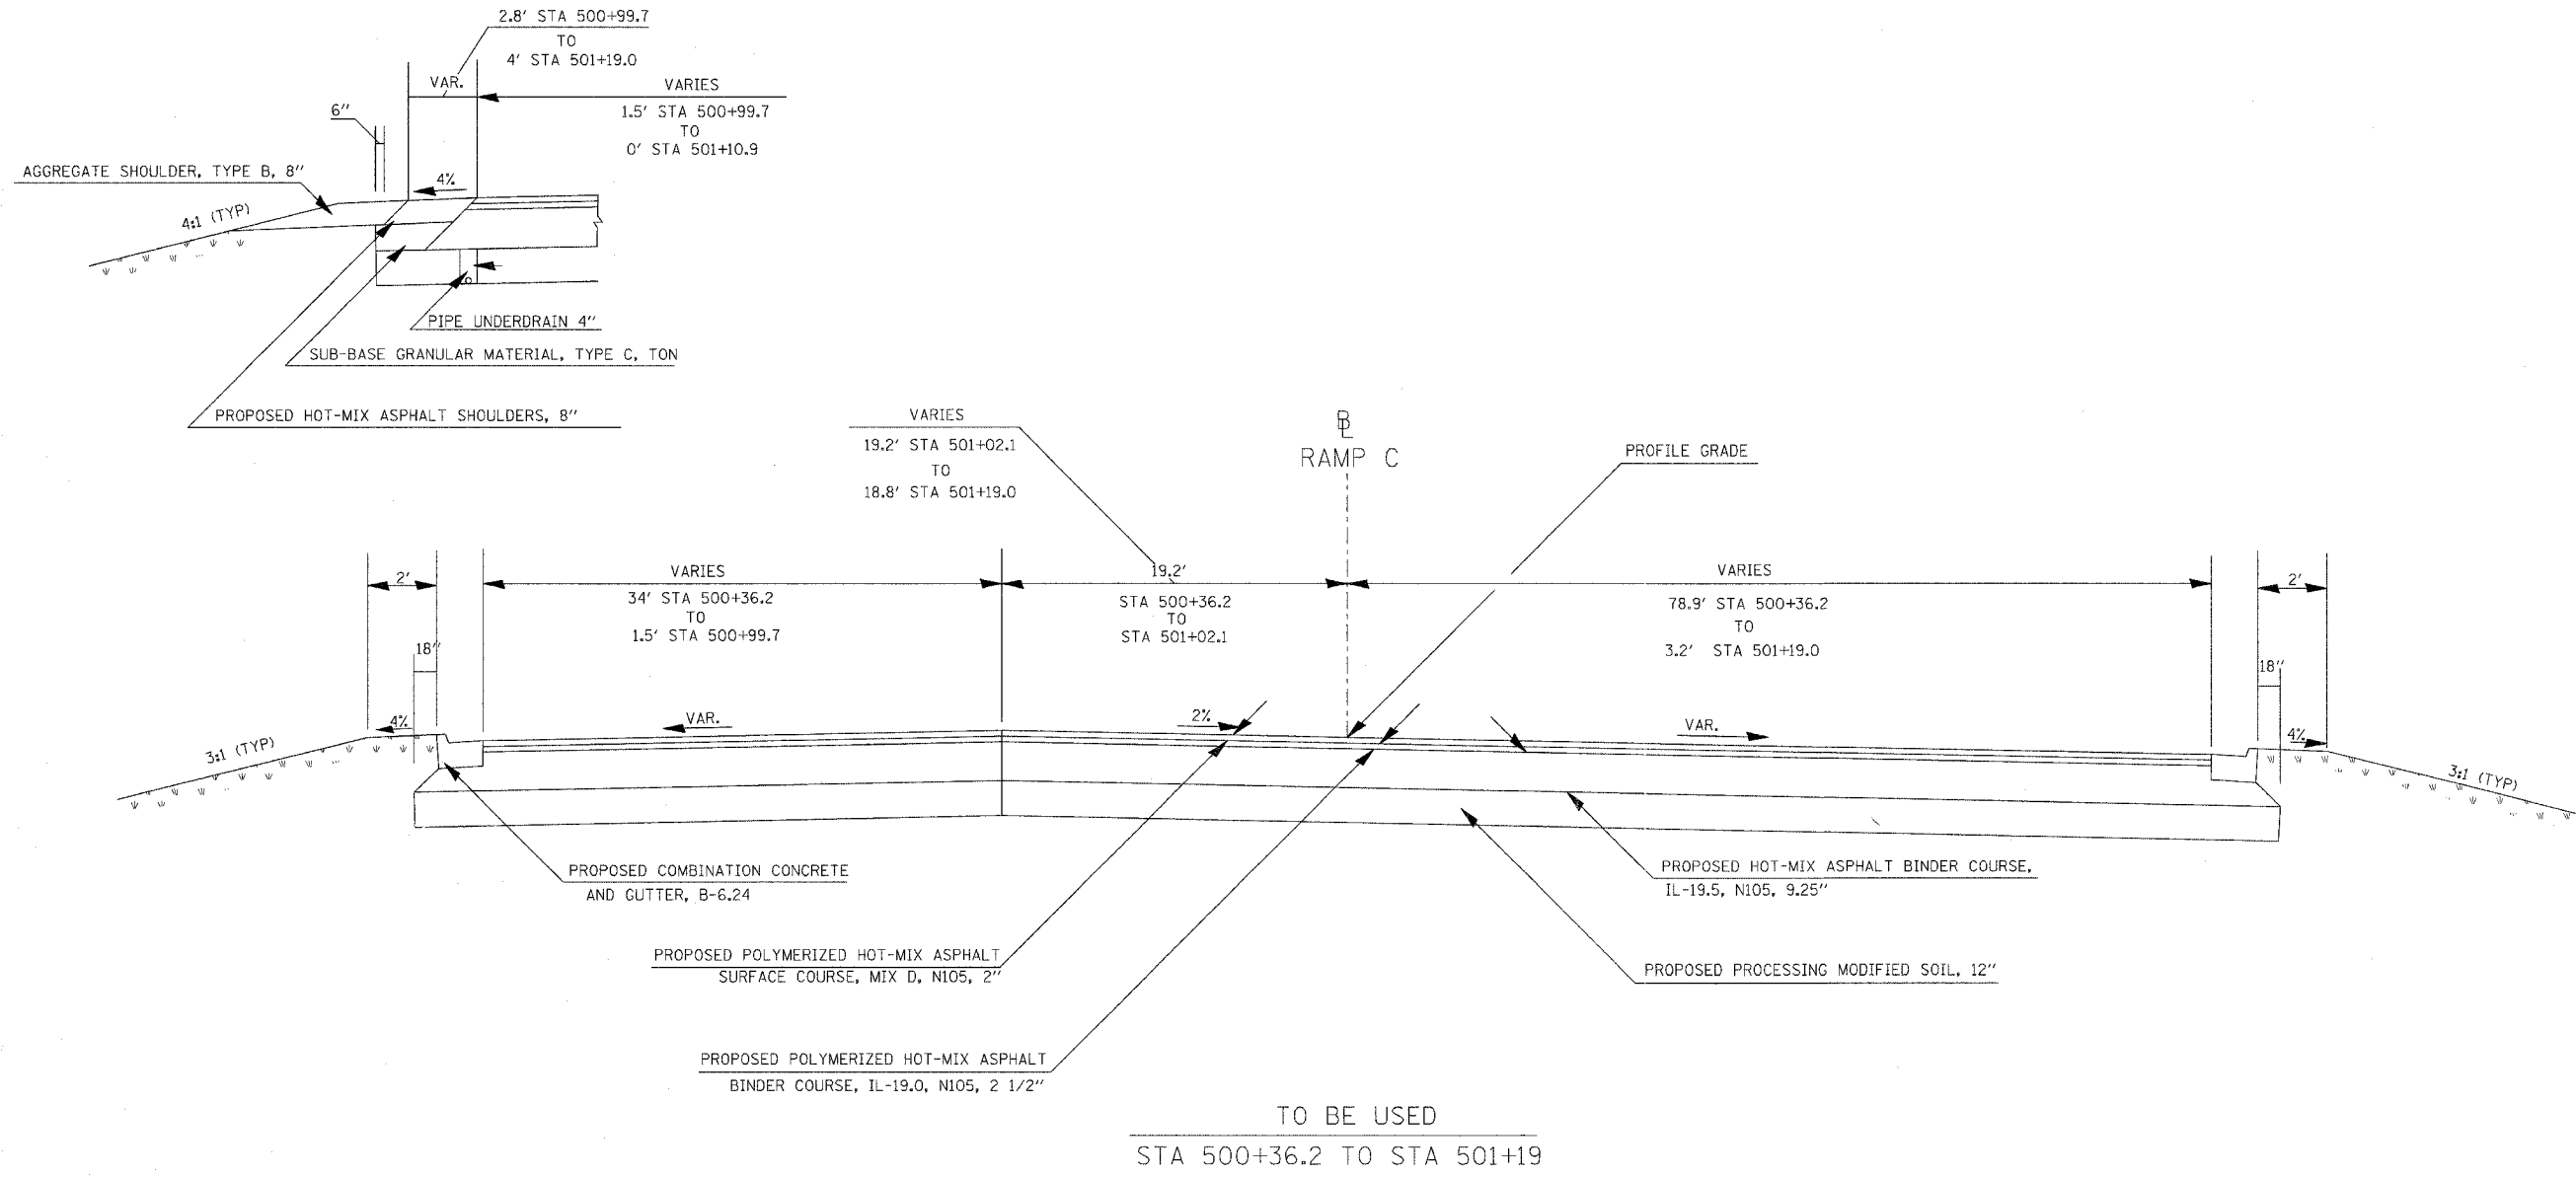

NOTE:
SEE GEOMETRICS SHEETS FOR
EDGE OF PAVEMENT ELEVATIONS

- * THE MINIMUM TRENCH WIDTH FOR PIPE UNDERDRAINS SHALL BE 12"
- * FOR GUARDRAIL LOCATIONS SEE GUARDRAILS SCHEDULE
- * SEE RAMP C CROSS SECTIONS FOR CROSS SLOPES

PLOT DATE = 03/21/2007, 07:27 AM
 PLOT SCALE = 1/8" = 1'-0"
 USER NAME = K.S.