


CONTRACT NO.			
F.A. RTE.	SECTION	COUNTY	TOTAL SHEETS NO.
			518 034
STA.		TO STA.	
FED. ROAD DIST. NO.	ILLINOIS	FED. AID PROJECT	

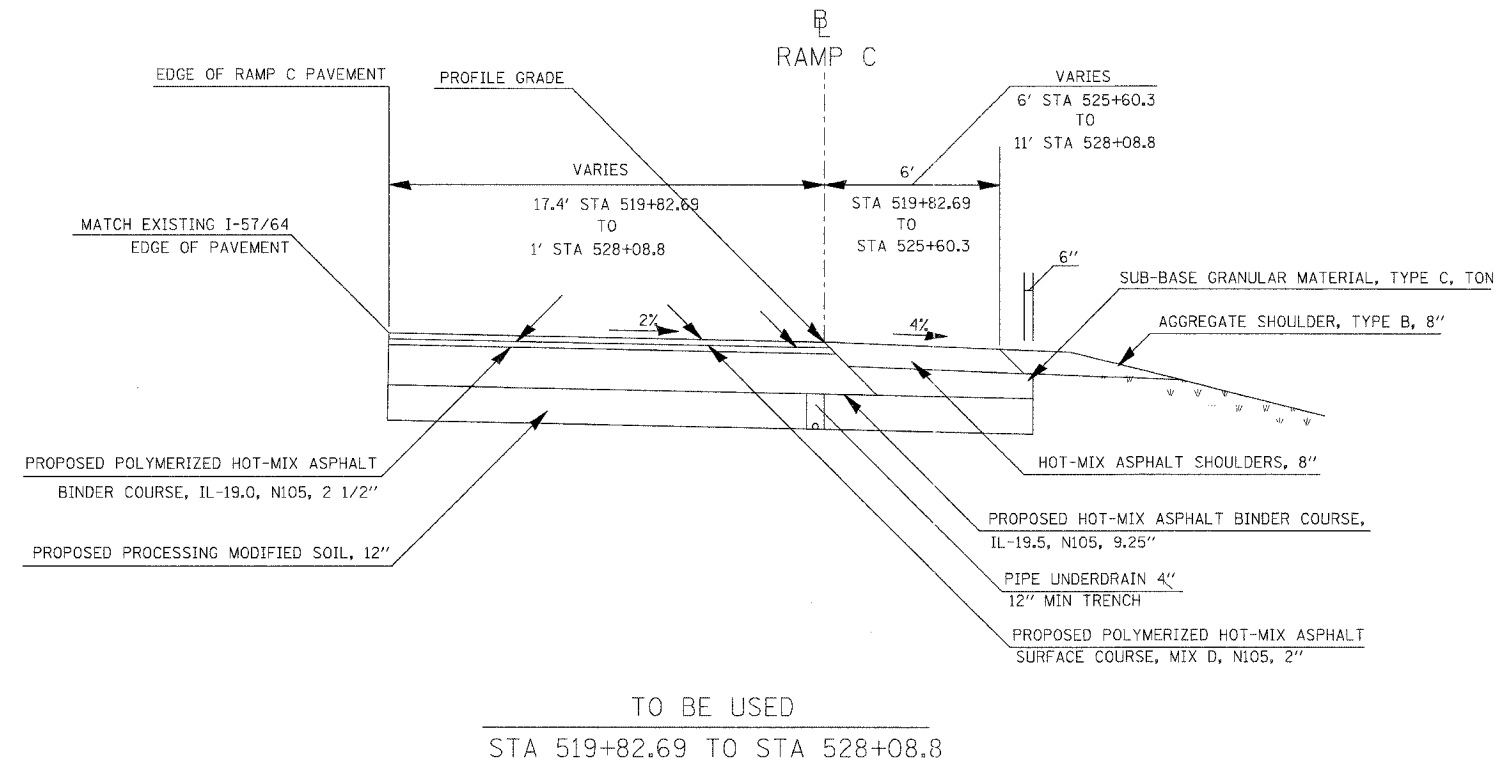

- \* THE MINIMUM TRENCH WIDTH FOR PIPE UNDERDRAINS SHALL BE 12"
- \* FOR GUARDRAIL LOCATIONS SEE GUARDRAILS SCHEDULE
- \* SEE RAMP C CROSS SECTIONS FOR CROSS SLOPES

PLOT DATE = 03/21/2007 07:27 AM  
 FILE NAME = I:\18\1805\1805281\1805281.DWG  
 PLOT SCALE = 5/8" = 1' IN.  
 USER NAME = Met