



CONTRACT NO. 98963				
F.A. RTE.	SECTION	COUNTY	TOTAL SHEETS	SHEET NO.
57/64	(41-3)HBK	JEFFERSON	518	036
STA.		TO STA.		
FED. ROAD DIST. NO.		ILLINOIS FED. AID PROJECT		

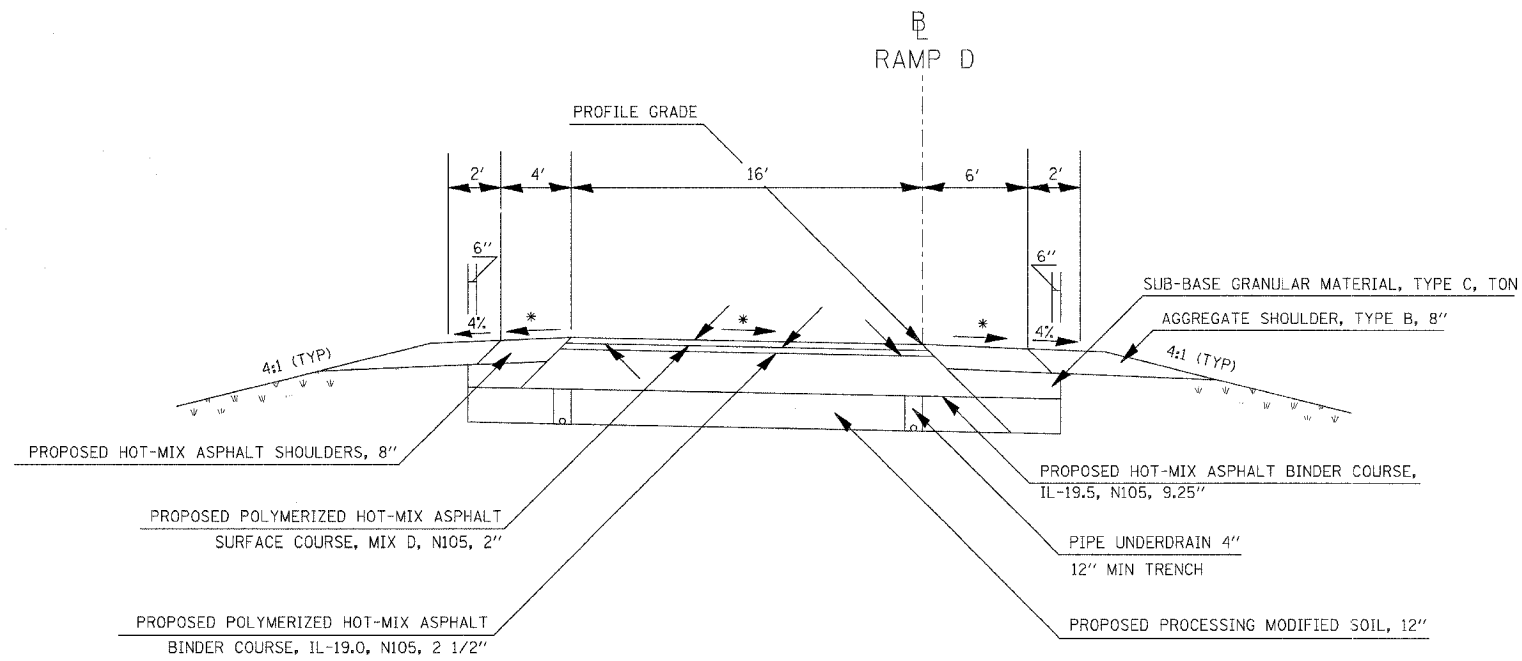

TO BE USED
 STA 604+54.82 TO STA 605+24.82
 STA 605+70.69 TO STA 608+30.69

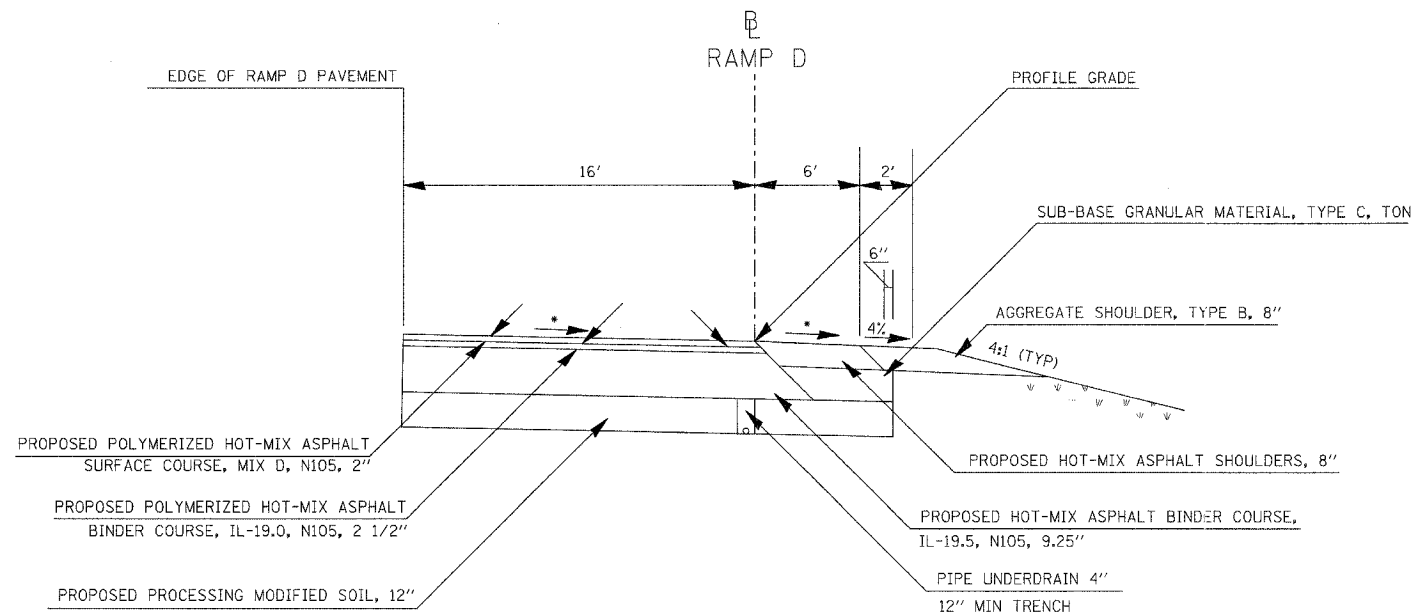

TO BE USED
 STA 603+24.82 TO STA 604+54.82

ATTAIN SUPERELEVATION
 SEE STANDARD 406101-02
 REMOVE SUPERELEVATION
 STA 605+70.69 TO STA 608+30.69

- * ON THE HIGH SIDE OF SUPERELEVATED SECTIONS, THE MAXIMUM SHOULDER ROLLOVER SHALL NOT EXCEED 8%
- * THE MINIMUM TRENCH WIDTH FOR PIPE UNDERDRAINS SHALL BE 12"
- * FOR GUARDRAIL LOCATIONS SEE GUARDRAILS SCHEDULE
- * SEE RAMP D CROSS SECTIONS FOR CROSS SLOPES

PLOT DATE = 03/21/2007 07:27 AM
 FILE NAME = I:\98963\98963\98963\DOT\98963\typicals.mxd
 PLOT SCALE = 1/8" = 1'-0"
 USER NAME = Kest