



F.A. RTE.	SECTION	COUNTY	TOTAL SHEETS	SHEET NO.
57/64	(41-3)HBK	JEFFERSON	518	037
STA.			TO STA.	
FED. ROAD DIST. NO.			ILLINOIS FED. AID PROJECT	

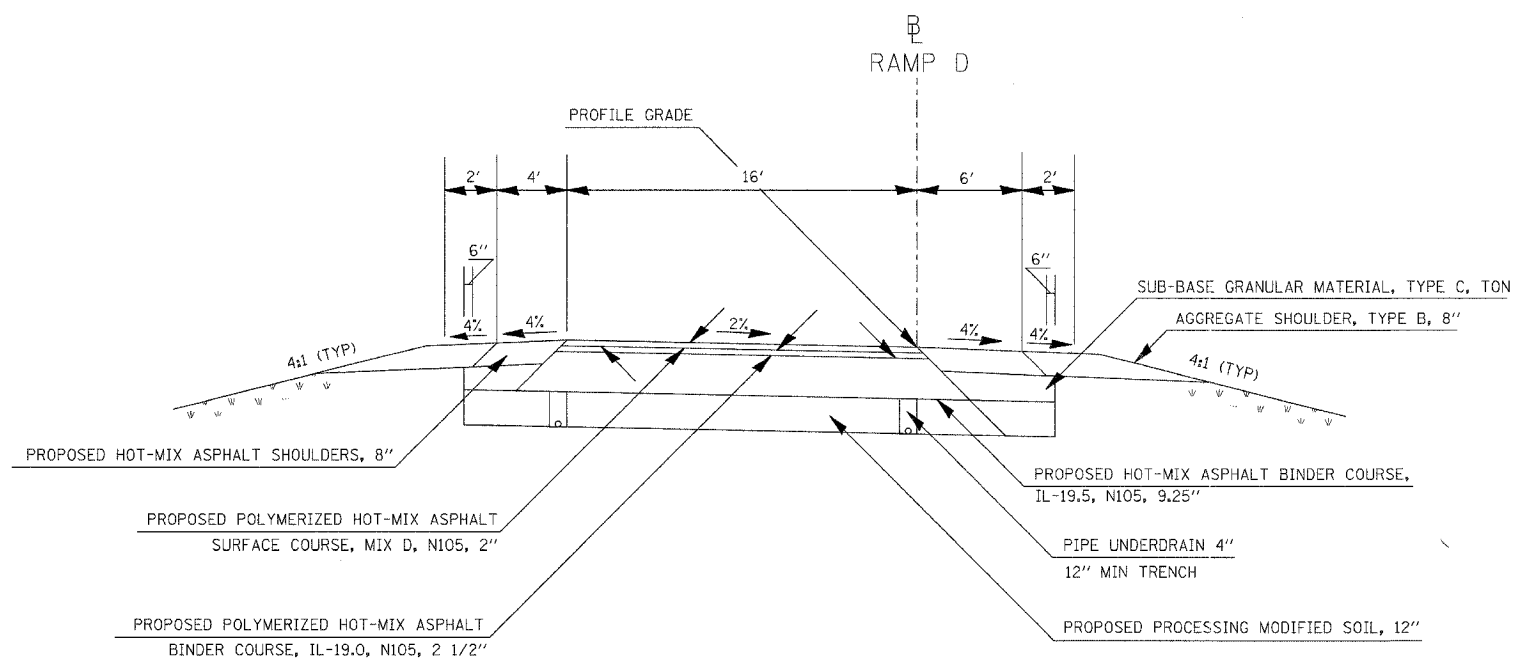

TO BE USED  
STA 608+30.69 TO STA 616+53.4

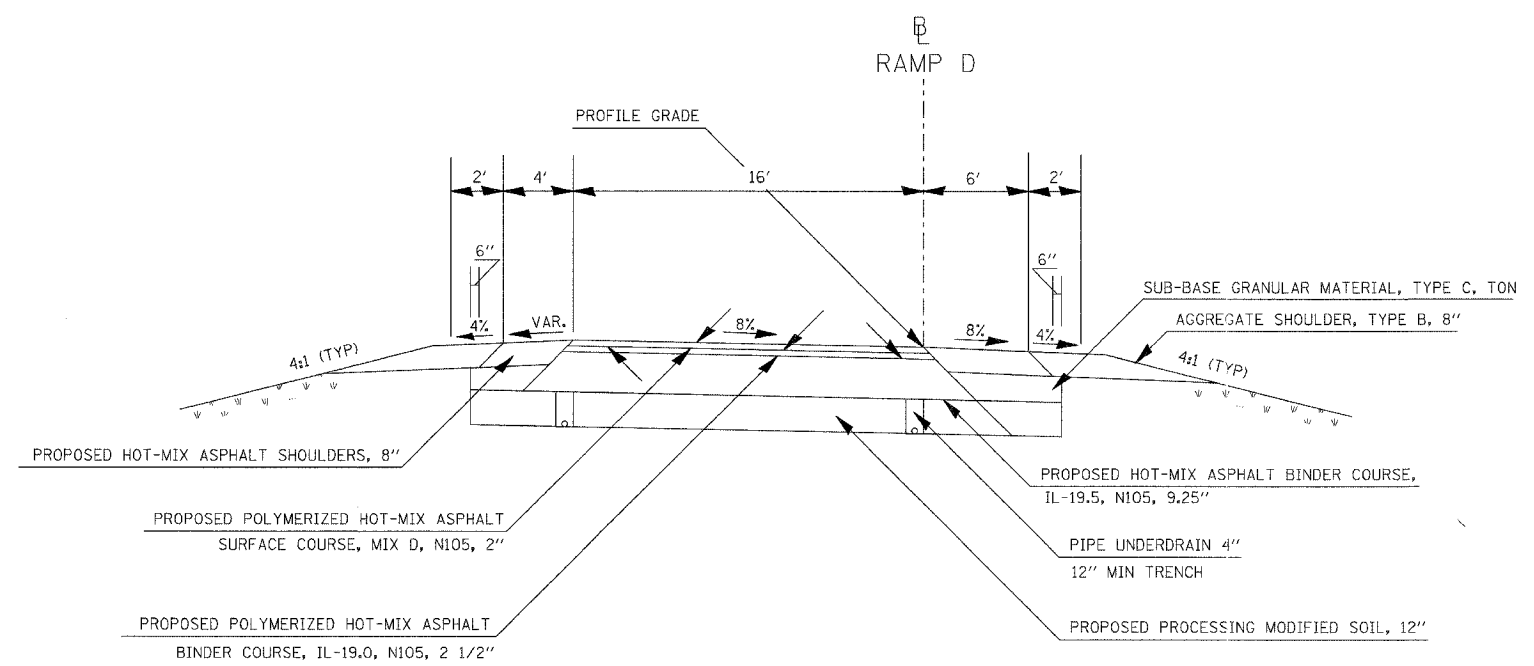

TO BE USED  
STA 605+24.82 TO STA 605+70.69

ATTAIN SUPERELEVATION  
SEE STANDARD 406101-02

REMOVE SUPERELEVATION  
STA 605+70.69 TO STA 608+30.69

- \* ON THE HIGH SIDE OF SUPERELEVATED SECTIONS, THE MAXIMUM SHOULDER ROLLOVER SHALL NOT EXCEED 8%
- \* THE MINIMUM TRENCH WIDTH FOR PIPE UNDERDRAINS SHALL BE 12"
- \* FOR GUARDRAIL LOCATIONS SEE GUARDRAILS SCHEDULE
- \* SEE RAMP D CROSS SECTIONS FOR CROSS SLOPES

PLOT DATE = 03/21/2007, 07:27 AM  
 PLOT SCALE = 1/8" = 1'-0"  
 PLOT USER = Kst