


CONTRACT NO.				
F.A. RTE.	SECTION	COUNTY	TOTAL SHEETS	SHEET NO.
			518	041
STA.		TO STA.		
FED. ROAD DIST. NO.	ILLINOIS	FED. AID PROJECT		

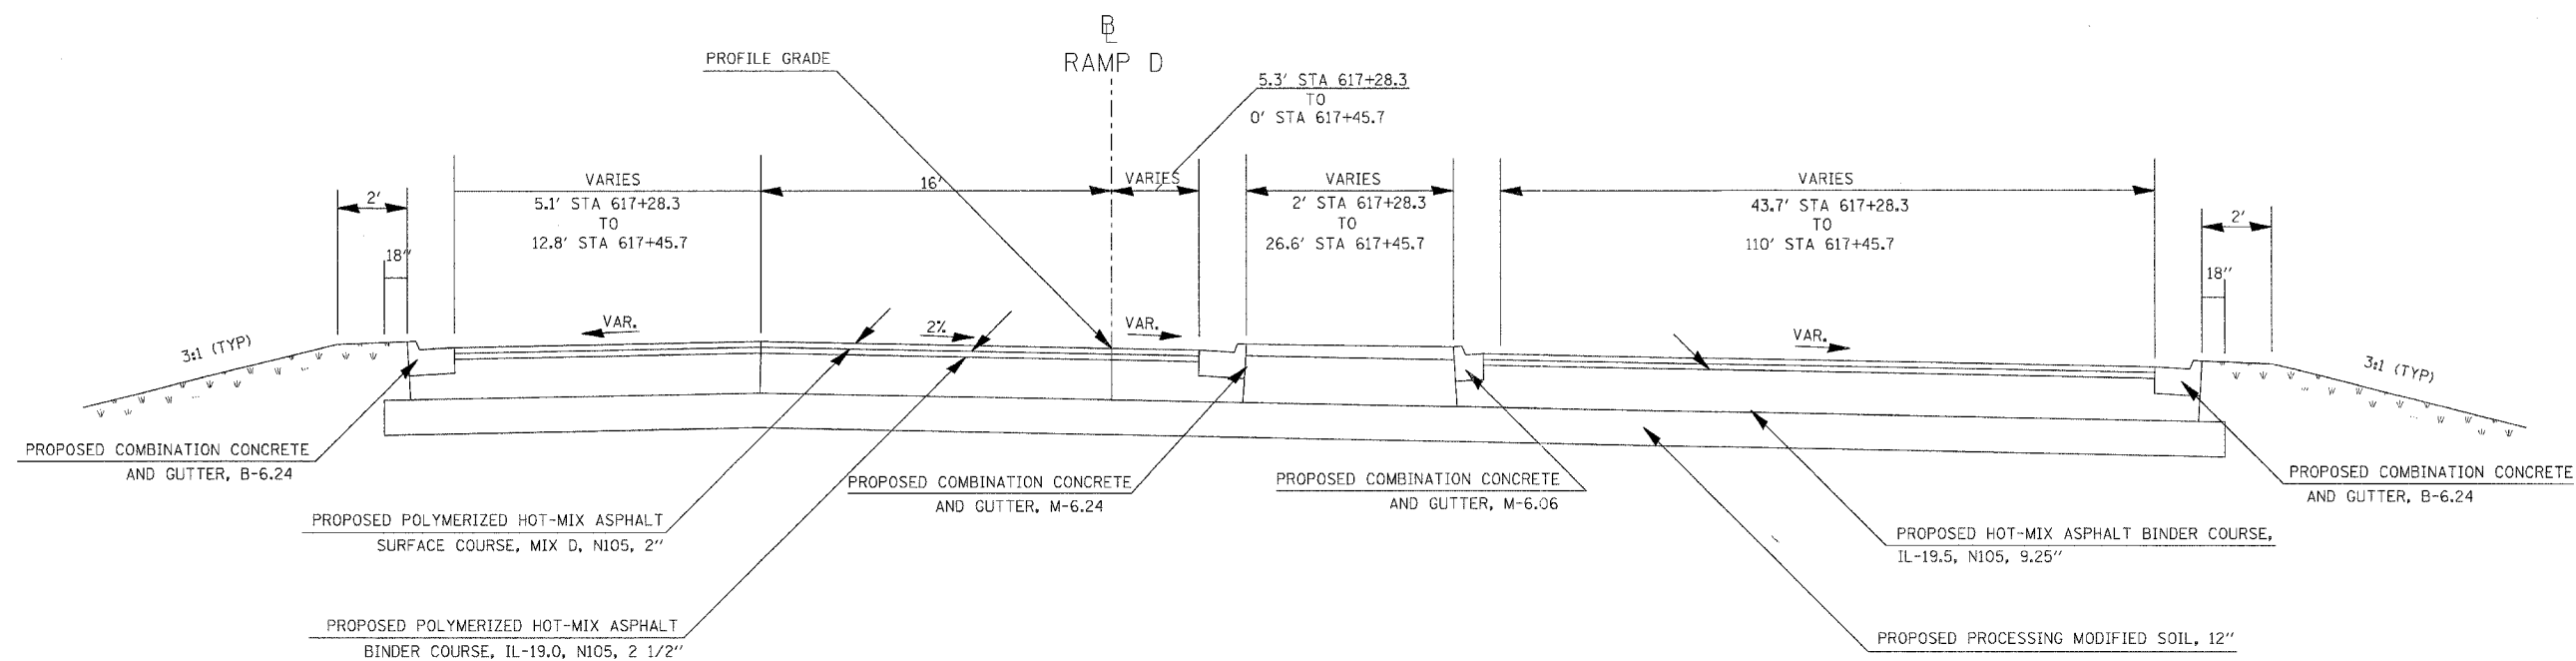

TO BE USED
 STA 617+28.3 TO STA 617+45.7

NOTE:
 SEE GEOMETRICS SHEETS FOR
 EDGE OF PAVEMENT ELEVATIONS

- * THE MINIMUM TRENCH WIDTH FOR PIPE UNDERDRAINS SHALL BE 12"
- * FOR GUARDRAIL LOCATIONS SEE GUARDRAILS SCHEDULE
- * SEE RAMP D CROSS SECTIONS FOR CROSS SLOPES

PLOT DATE = 08/21/2007 07:27 AM
 FILE NAME = I:\98\9804\9804\DOT RAMP\ST\typicalm32
 PLOT SCALE = 5/8" = 1' / IN.
 USER NAME = Kct