
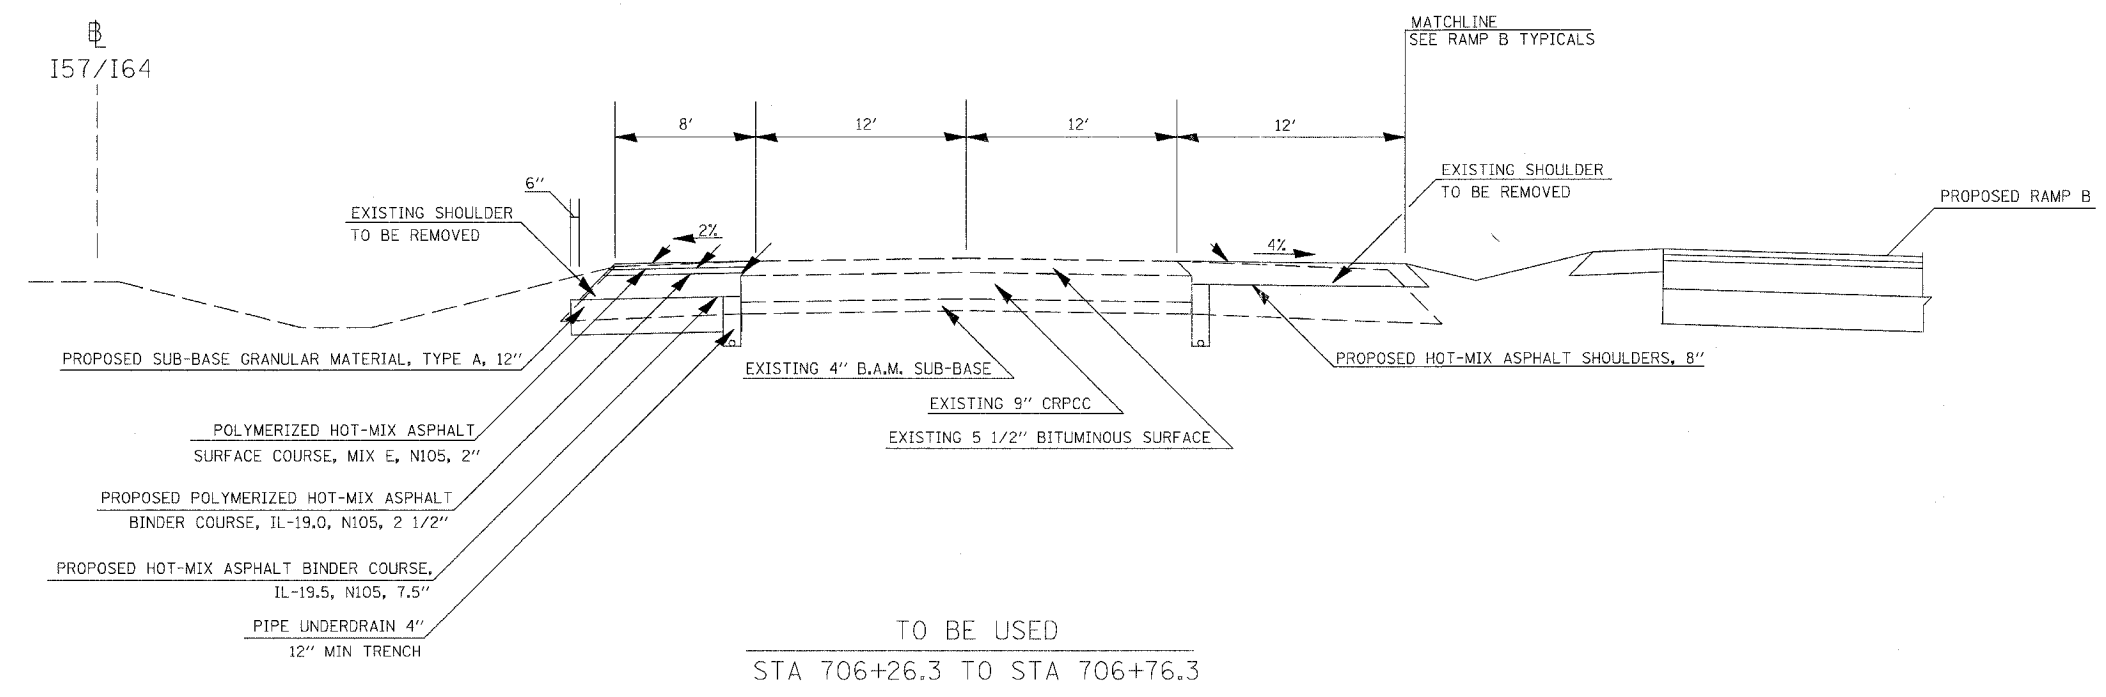


F.A. RTE.	SECTION	COUNTY	TOTAL SHEETS	SHEET NO.
57/64	(41-3)HBK	JEFFERSON	318	044
STA.		TO STA.		
FED. ROAD DIST. NO.	ILLINOIS	FED. AID PROJECT		

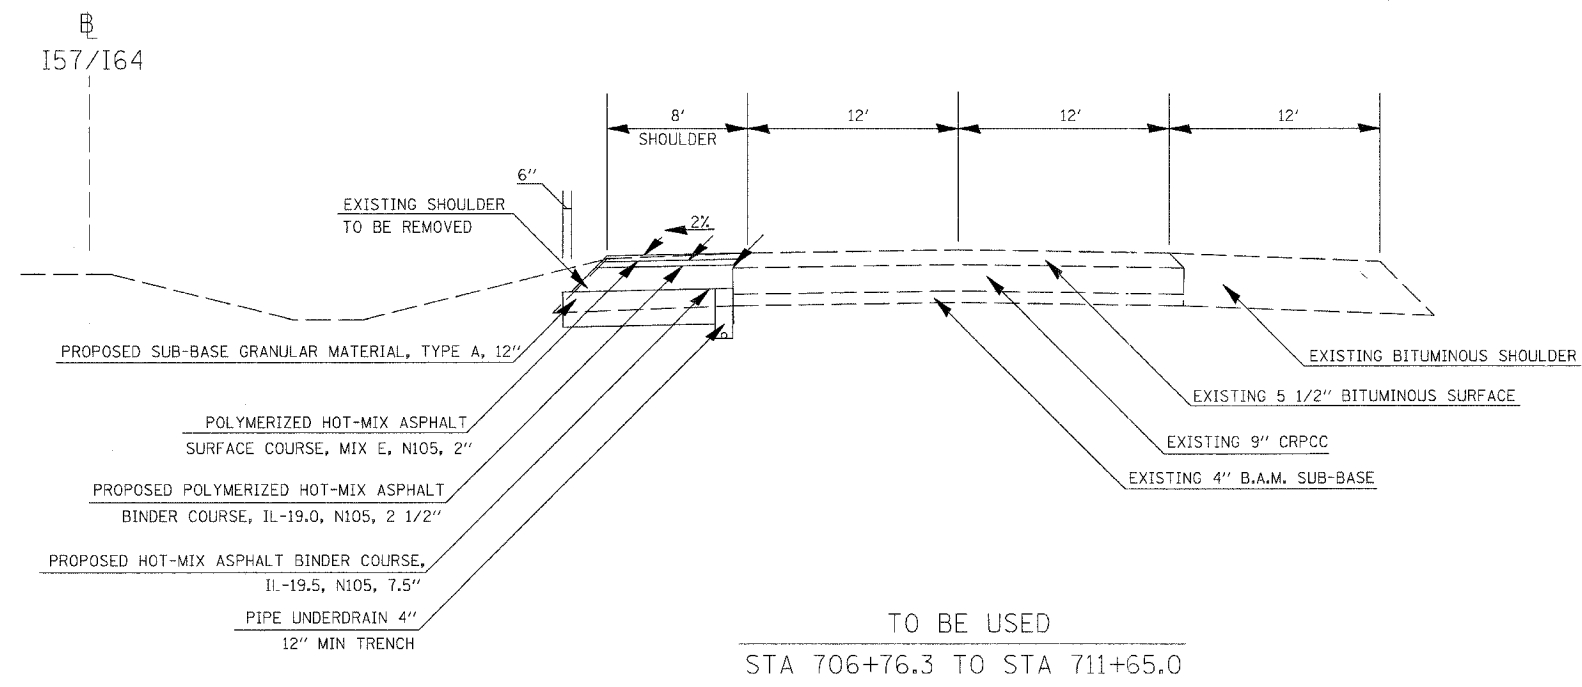

PLOT DATE = 03/21/2007 07:27 AM
 FILE NAME = I:\98963\98963\DOT RAMP\TYPICALS\32
 PLOT SCALE = 5/8" = 1' IN.
 USER NAME = Ken

* SEE GUARDRAIL SCHEDULE AND DETAIL FOR GUARDRAIL SHOULDER WIDENING