
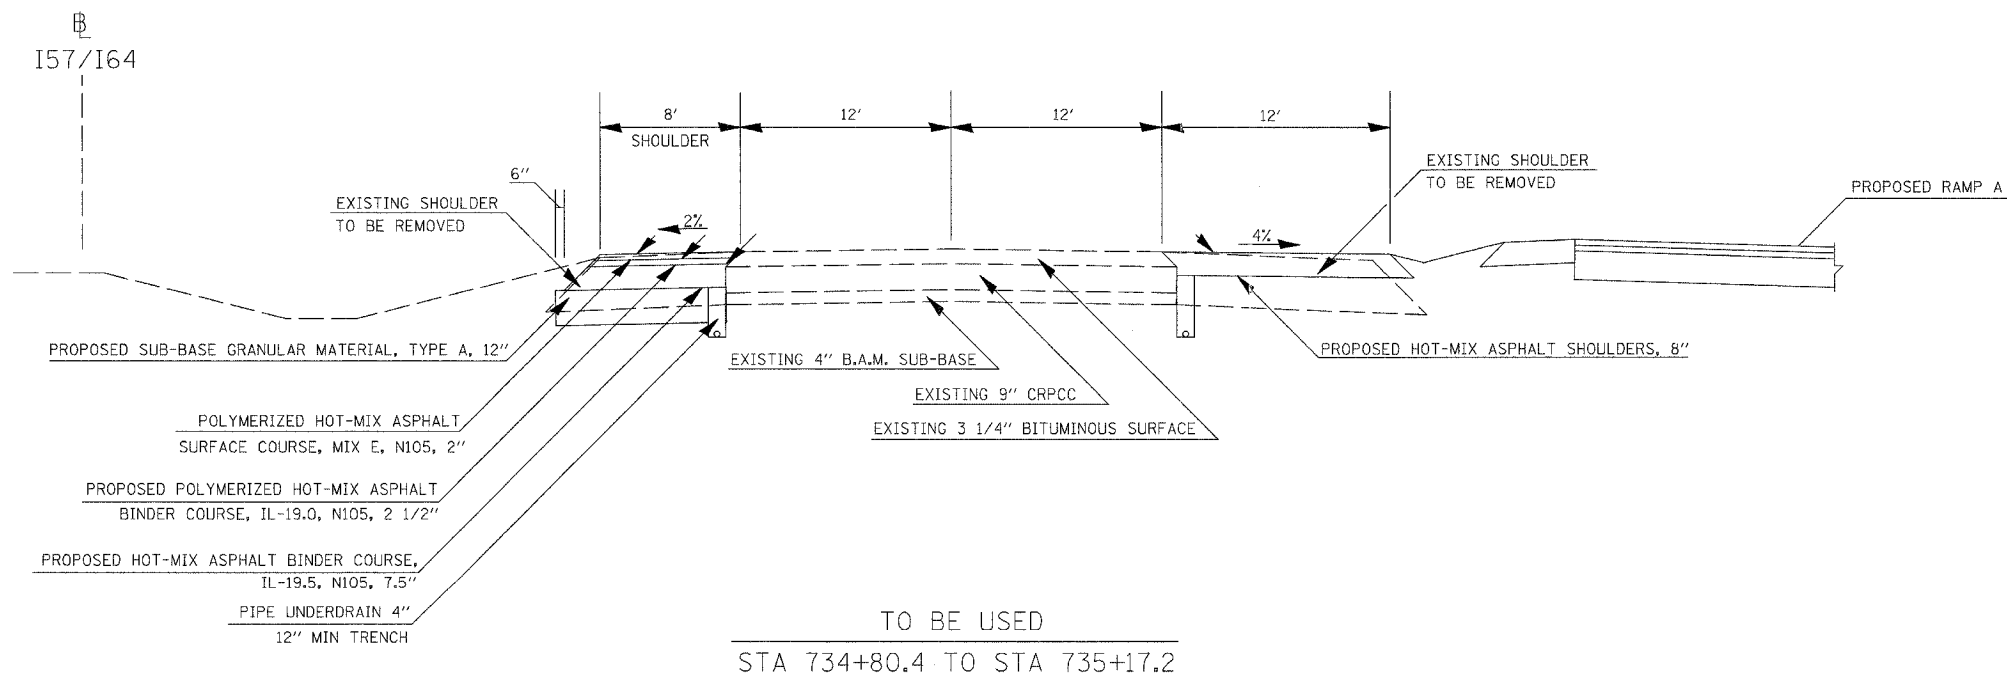


CONTRACT NO. 98963				
F.A. RTE.	SECTION	COUNTY	TOTAL SHEETS	SHEET NO.
57/64	(41-3)HBK	JEFFERSON	518	046
STA.		TO STA.		
FED. ROAD DIST. NO.	ILLINOIS	FED. AID PROJECT		

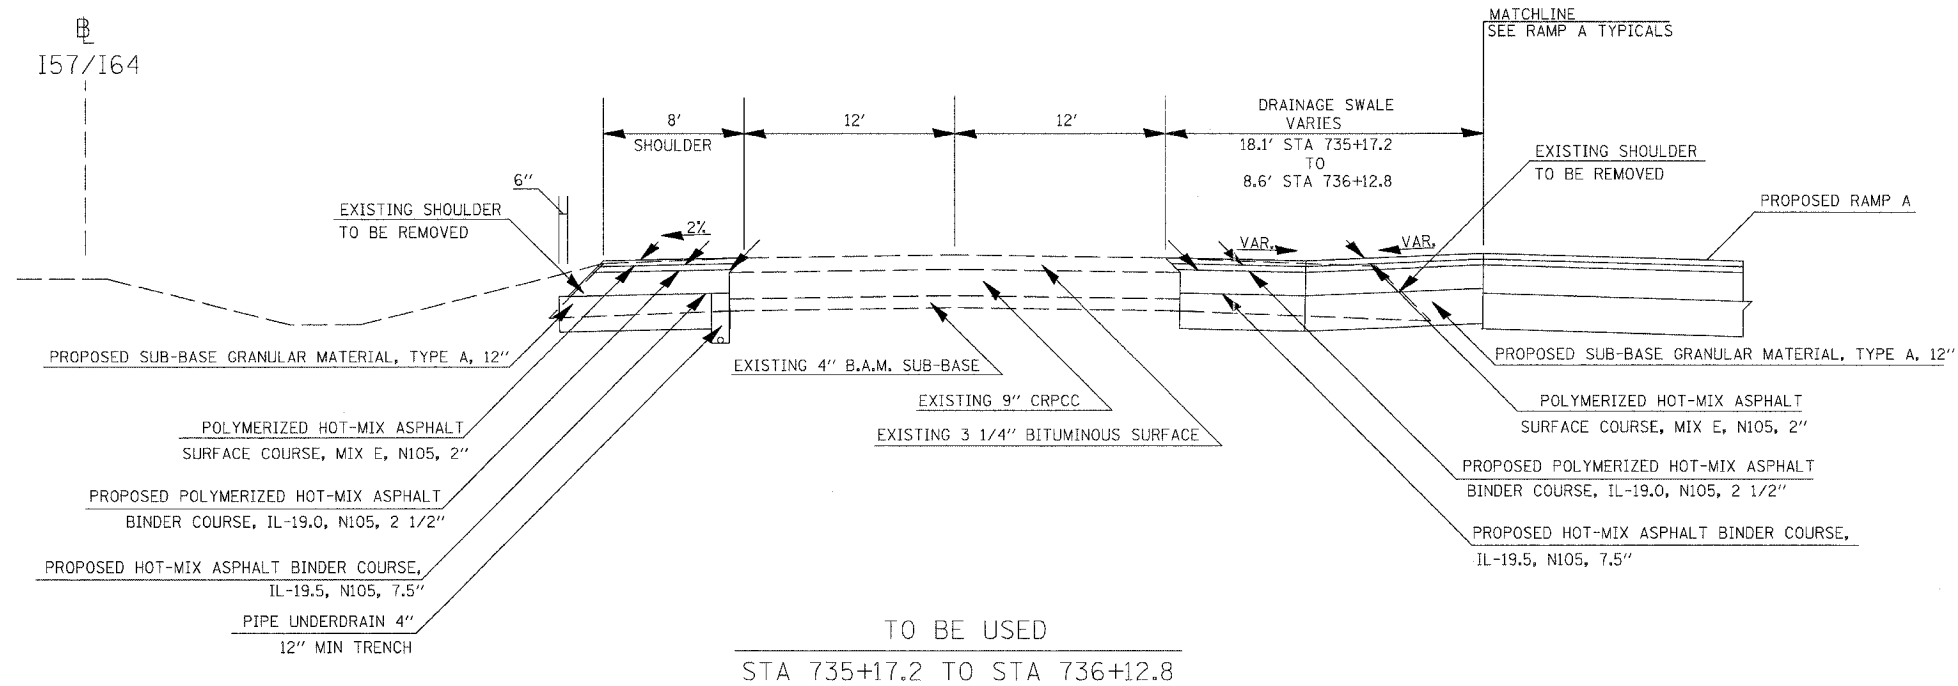

* SEE GUARDRAIL SCHEDULE AND DETAIL FOR GUARDRAIL SHOULDER WIDENING

TYPICALS I57/I64 NORTHBOUND

PLOT DATE = 03/21/2007 07:27 AM
 FILE NAME = I:\SIB\045\9628015\TYPICALS\RAMP_A\typicala.mxd
 PLOT SCALE = 5/8" = 1' IN.
 USER NAME = KAC