
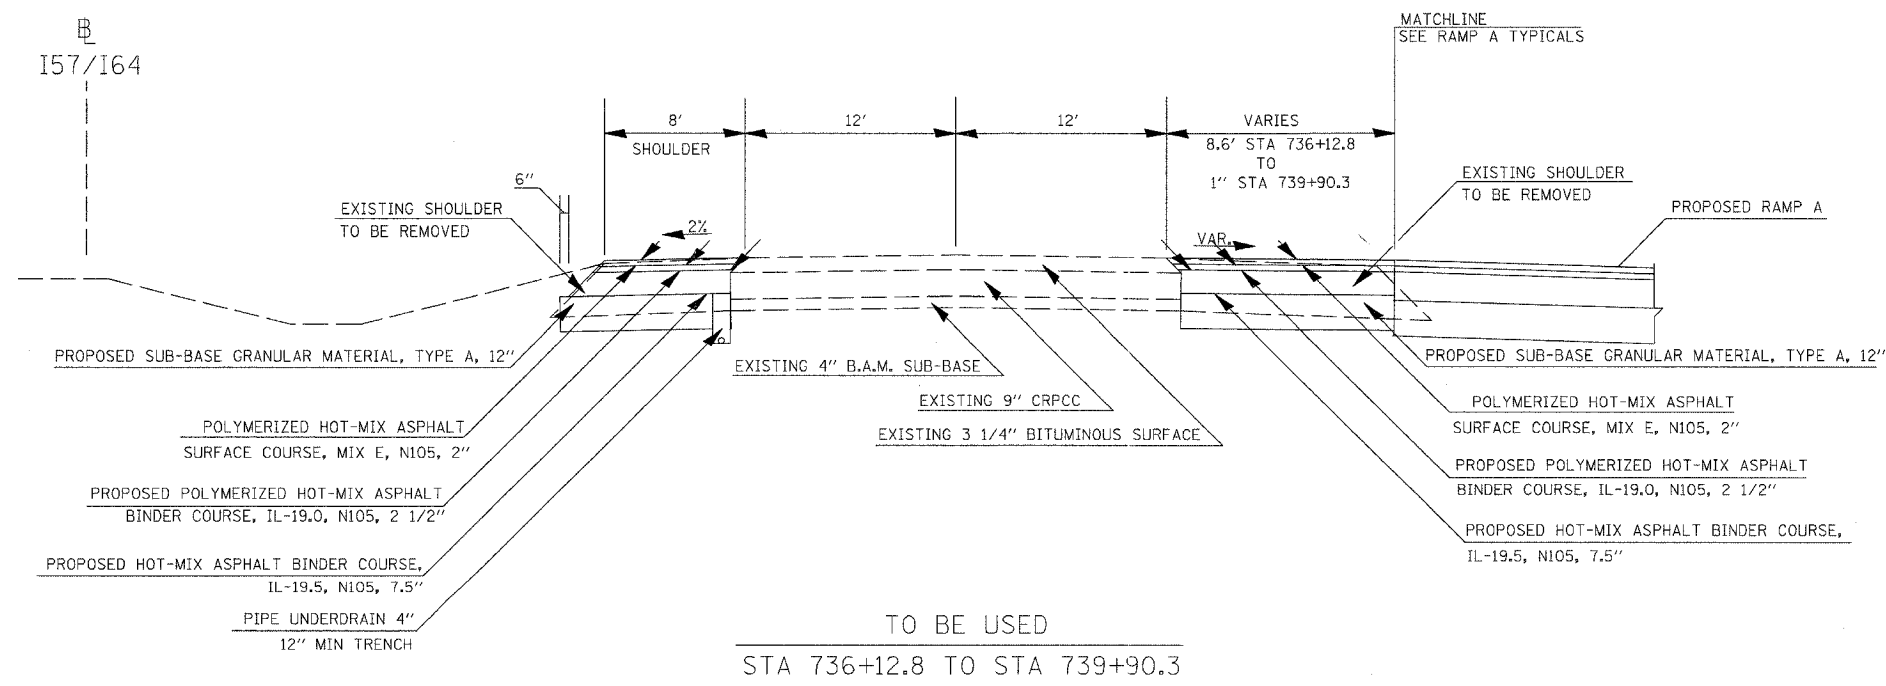


CONTRACT NO. 98963				
F.A. RTE.	SECTION	COUNTY	TOTAL SHEETS	SHEET NO.
57/64	(41-3)HBK	JEFFERSON	518	047
STA.		TO STA.		
FED. ROAD DIST. NO.		ILLINOIS FED. AID PROJECT		

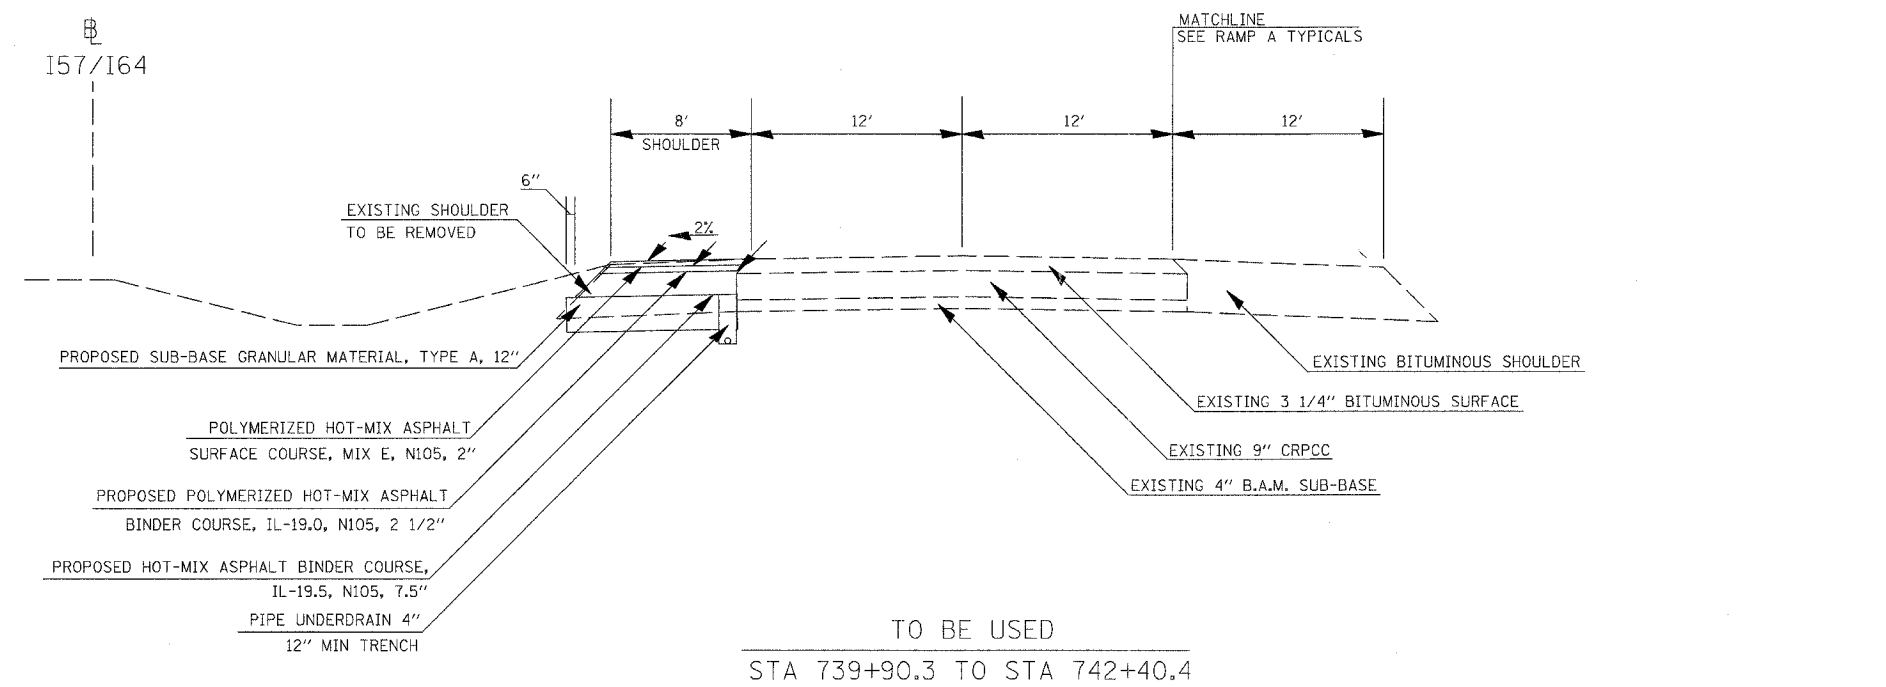

* SEE GUARDRAIL SCHEDULE AND DETAIL FOR GUARDRAIL SHOULDER WIDENING

PLOT DATE = 05/31/2007 07:27 AM
FILE NAME = I:\98\9804\98042015a\DOT\RAVPS\typical2.dwg
PLOT SCALE = 5/8" = 1'-0"
USER NAME = ket