
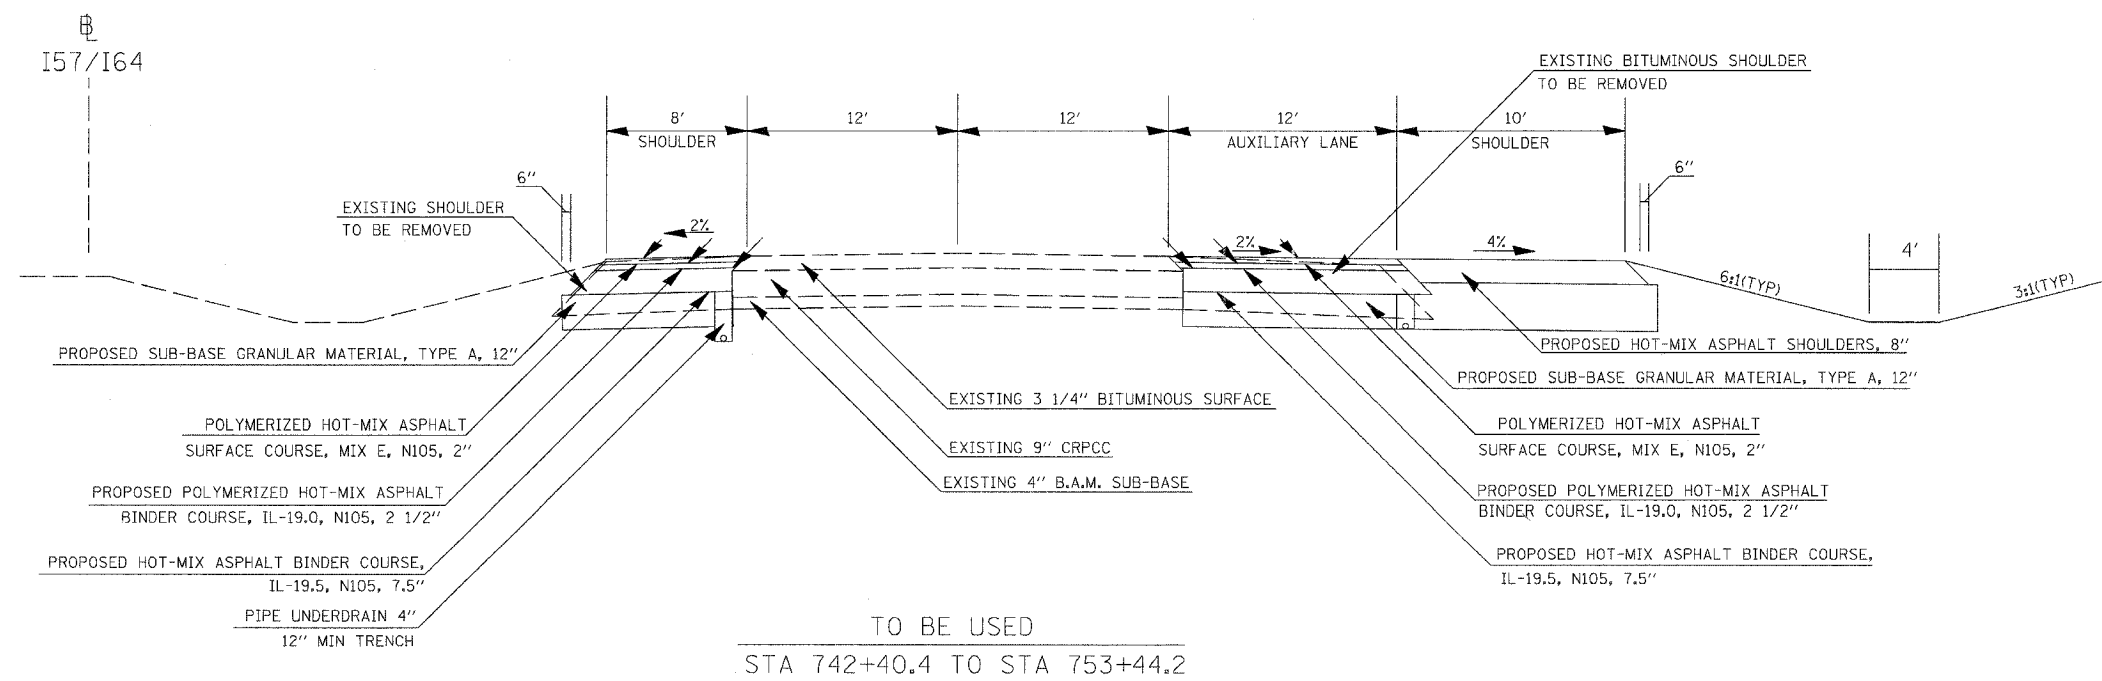


F.A. RTE.	SECTION	COUNTY	TOTAL SHEETS	SHEET NO.
57/64	(41-3)HBK	JEFFERSON	518	048
STA. TO STA.				
FED. ROAD DIST. NO.			ILLINOIS FED. AID PROJECT	

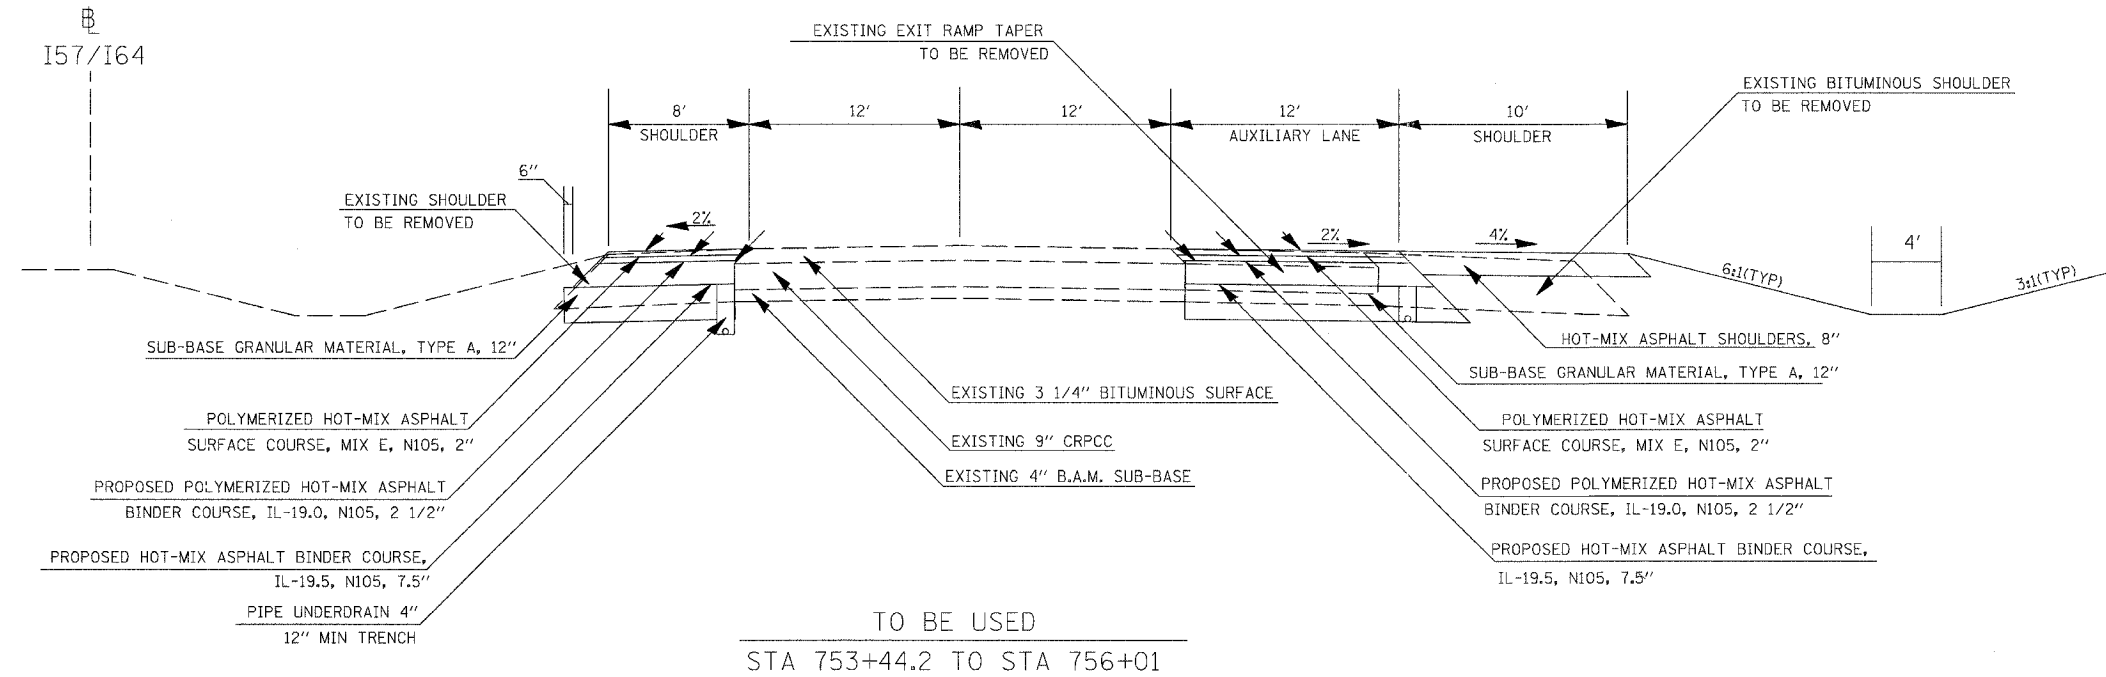

PLOT DATE = 8/21/2007, 8:27:27 AM
 FILE NAME = I:\98963\98963_01\TYPICALS\typical.n32
 PLOT SCALE = 5/8" = 1'-0"
 USER NAME = ket

* SEE GUARDRAIL SCHEDULE AND DETAIL FOR GUARDRAIL SHOULDER WIDENING