
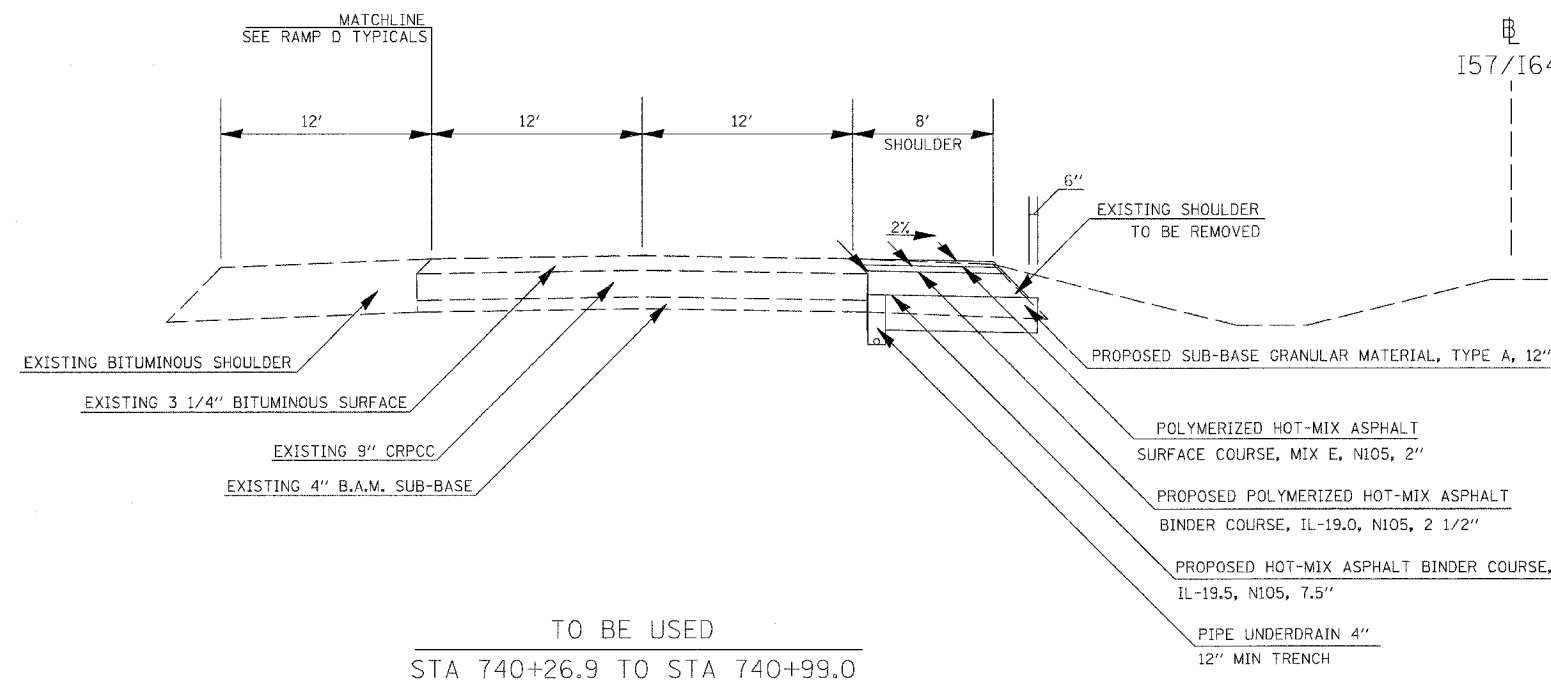


CONTRACT NO. 98963			
F.A. RTE.	SECTION	COUNTY	TOTAL SHEETS
57/64	(41-3)HBK	JEFFERSON	518
NO.	SHEET NO.		
	055		
STA.	TO STA.		
FED. ROAD DIST. NO.	ILLINOIS	FED. AID PROJECT	

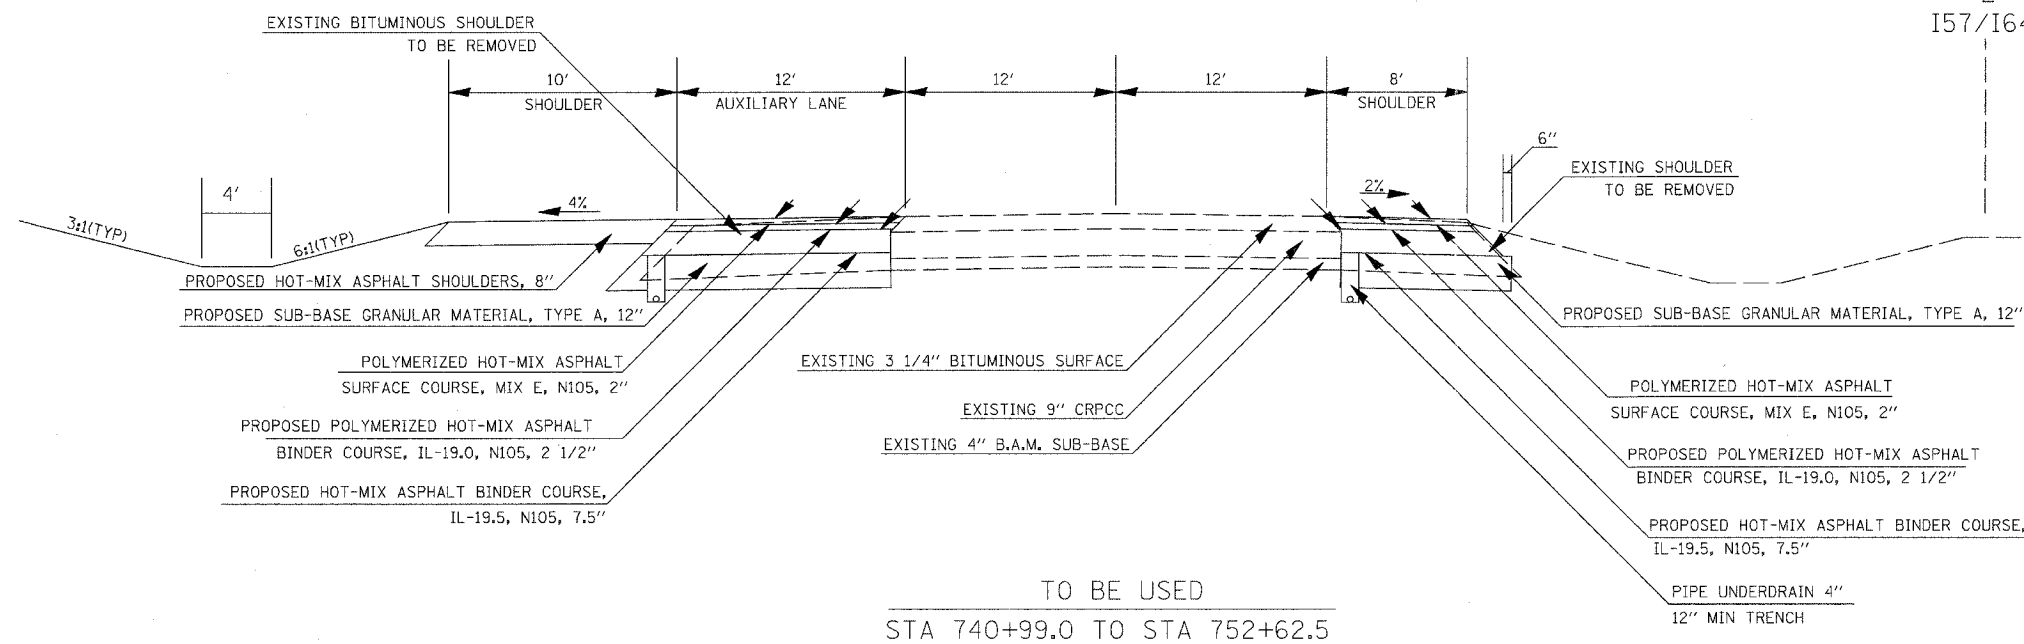

PLOT DATE = 03/31/2007 07:27 AM
 FILE NAME = I:\198\pba\562815\DOT RAMPS\typicals.mxd
 PLOT SCALE = 5/8" = 1' IN.
 USER NAME = kee

* SEE GUARDRAIL SCHEDULE AND DETAIL FOR GUARDRAIL SHOULDER WIDENING

TYPICALS I57/I64 SOUTHBOUND