


F.A.I. RTE.	SECTION	COUNTY	TOTAL SHEETS	SHEET NO.
57/64	(41-3)HBK	JEFFERSON	518	033
STA. 40+00		TO STA. 46+00		
FED. ROAD DIST. NO.		ILLINOIS FED. AID PROJECT		
CONTRACT NO. 98963				

KENNETH DALE MOORE

JACK WILSON

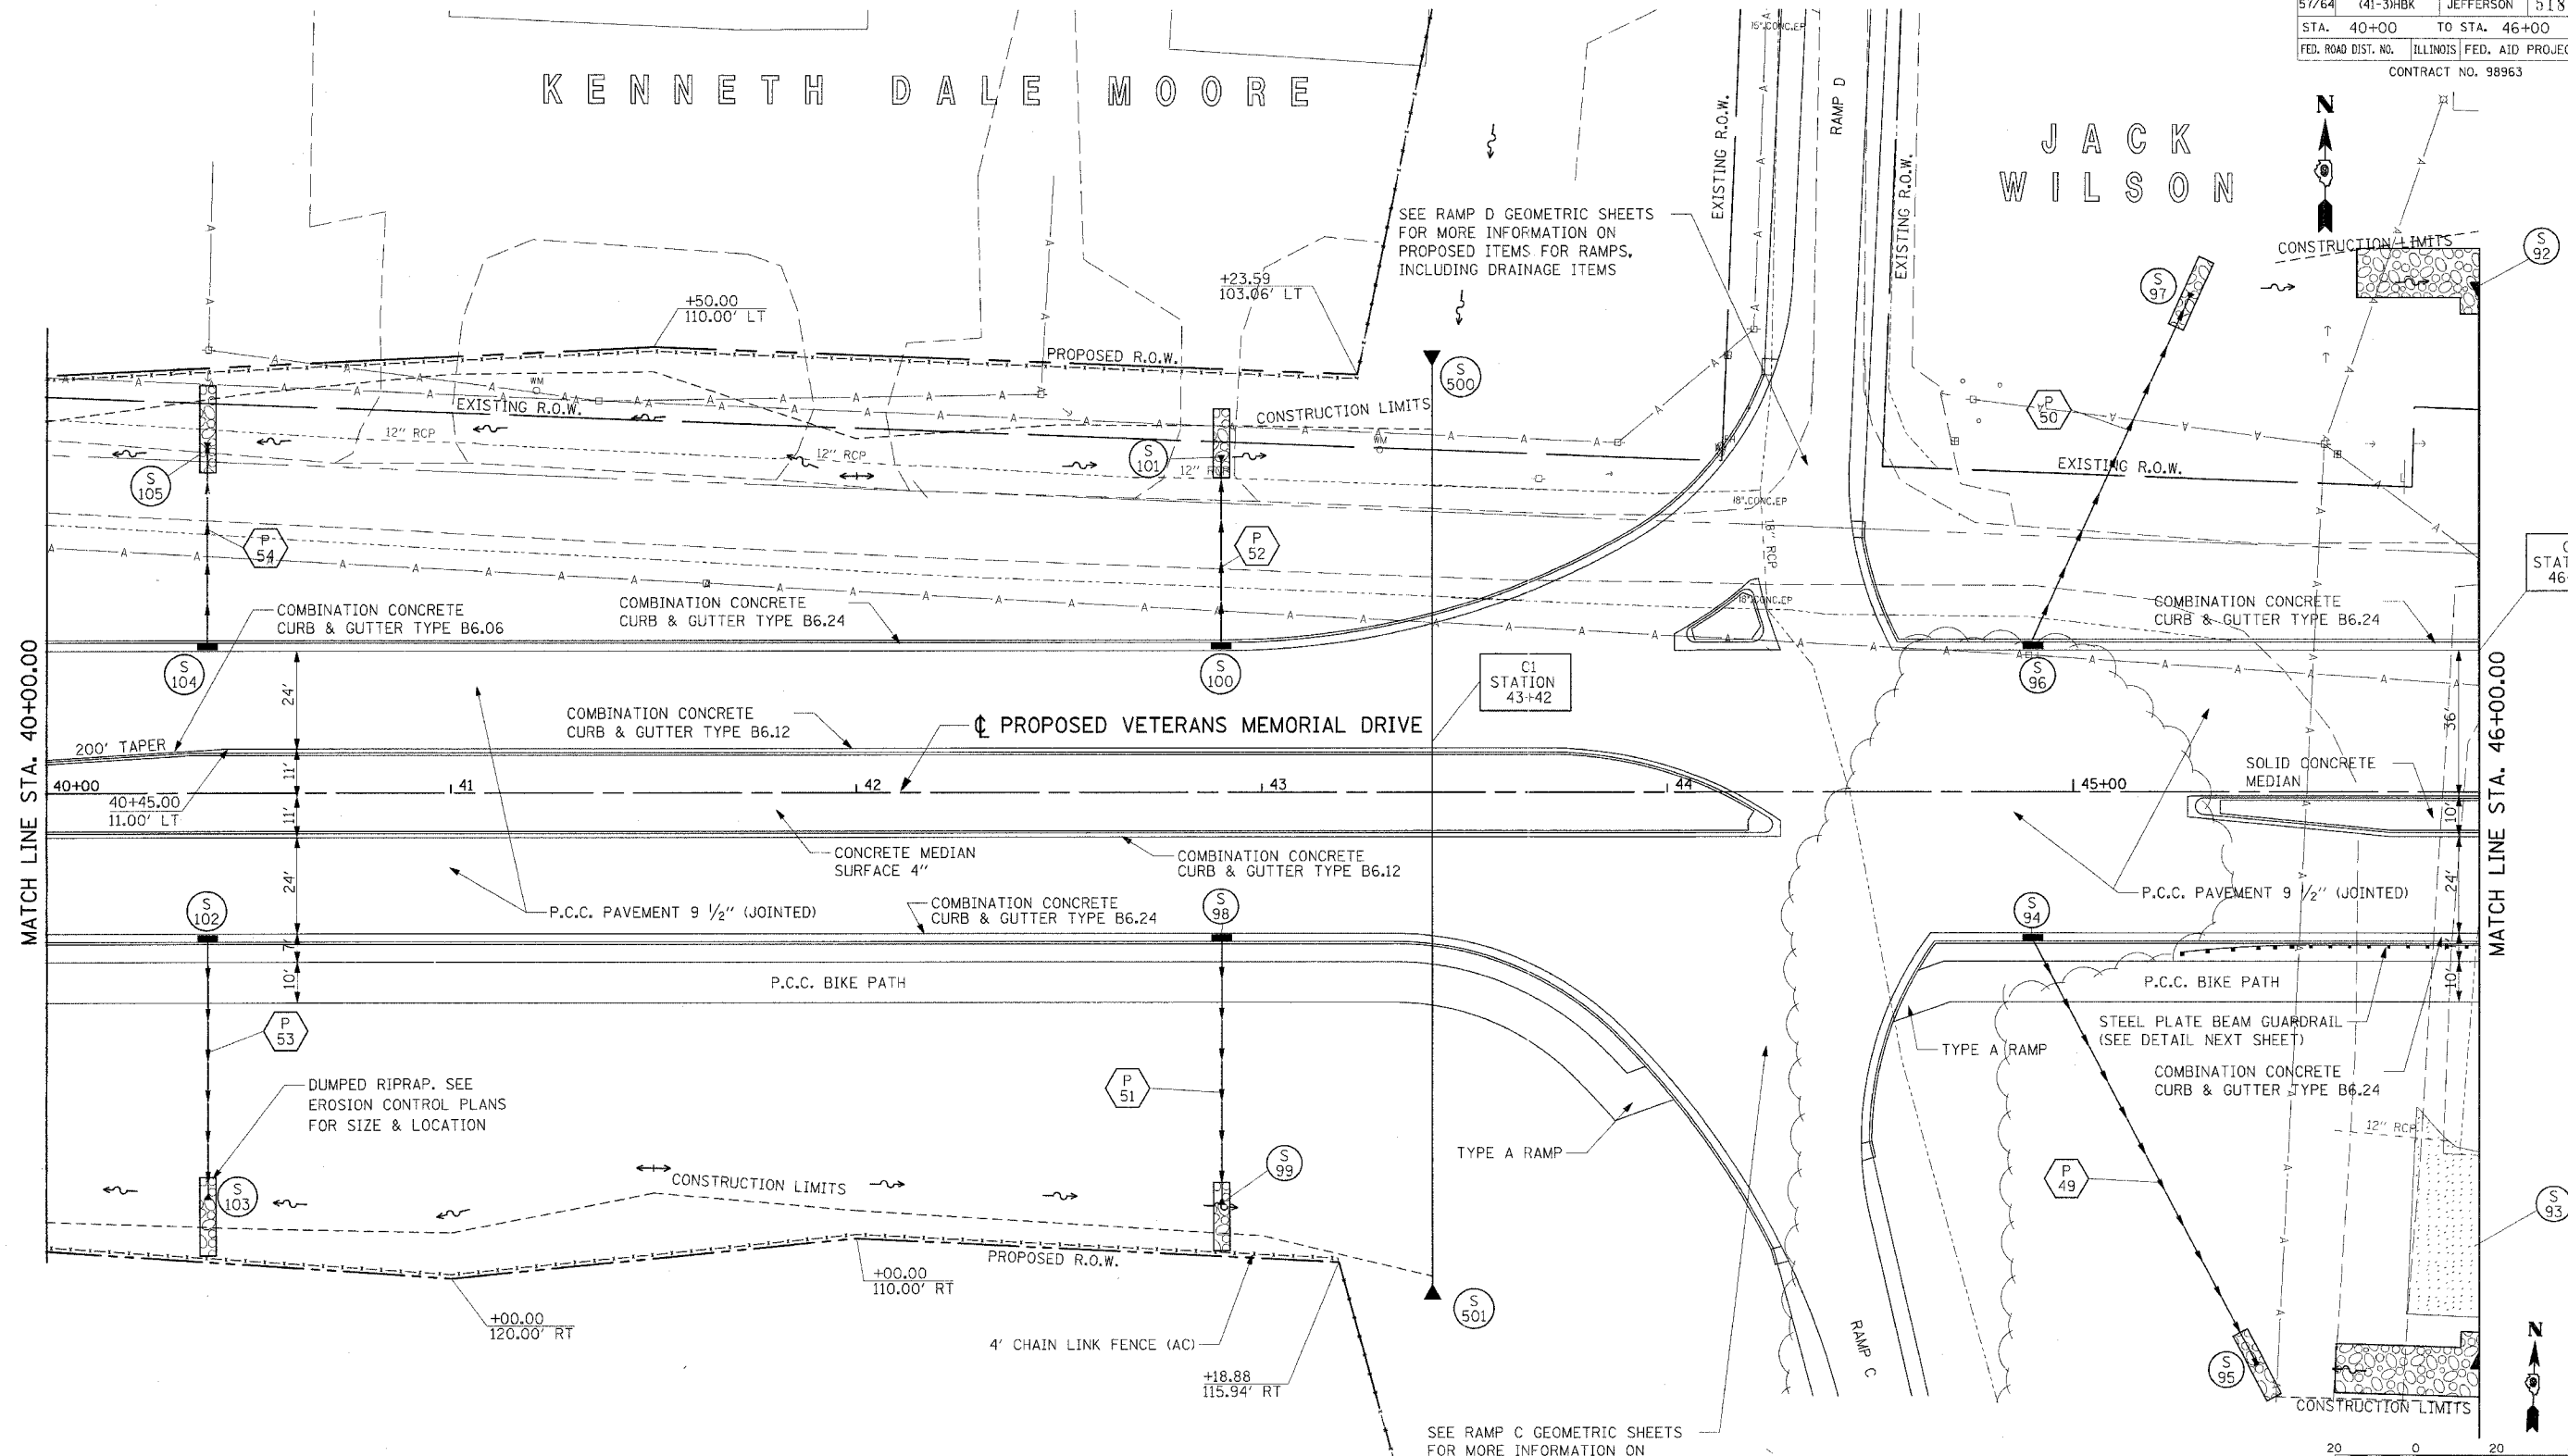

SEE RAMP D GEOMETRIC SHEETS FOR MORE INFORMATION ON PROPOSED ITEMS FOR RAMP, INCLUDING DRAINAGE ITEMS

SEE RAMP C GEOMETRIC SHEETS FOR MORE INFORMATION ON PROPOSED ITEMS FOR RAMP, INCLUDING DRAINAGE ITEMS

MATCH LINE STA. 40+00.00

MATCH LINE STA. 46+00.00

C1 STATION 43+42

C4 STATION 46+00

ZORA HODGE ESTATE

REVISIONS	
NAME	DATE

ILLINOIS DEPARTMENT OF TRANSPORTATION
 ROADWAY PLAN
 STA. 42+00.00 TO STA. 46+00.00
 VETERANS MEMORIAL DRIVE INTERCHANGE
 SECTION (41-3)HBK
 SCALE: DATE 3-22-07 DRAWN BY RLT CHECKED BY MTM

HANSON Professional Services Inc. 2007

03/22/2007 05:06 PM
 A:\98\proj\98-2019A\Road\Sheet\02.rvt.dgn

LAYOUT	RLT	02/26/04
DRAWN	SEO	04/12/04
REVIEWED	MTM	03/22/07