


F.A.I. RTE.	SECTION	COUNTY	TOTAL SHEETS	SHEET NO.
57/64	(41-3)HBK	JEFFERSON	518	091
STA. 52+00.00		TO STA. 58+00.00		
FED. ROAD DIST. NO.	ILLINOIS	FED. AID PROJECT		
CONTRACT NO. 98963				


JAMES A. & PATRICIA BUTLER

JAMES
DYCUS

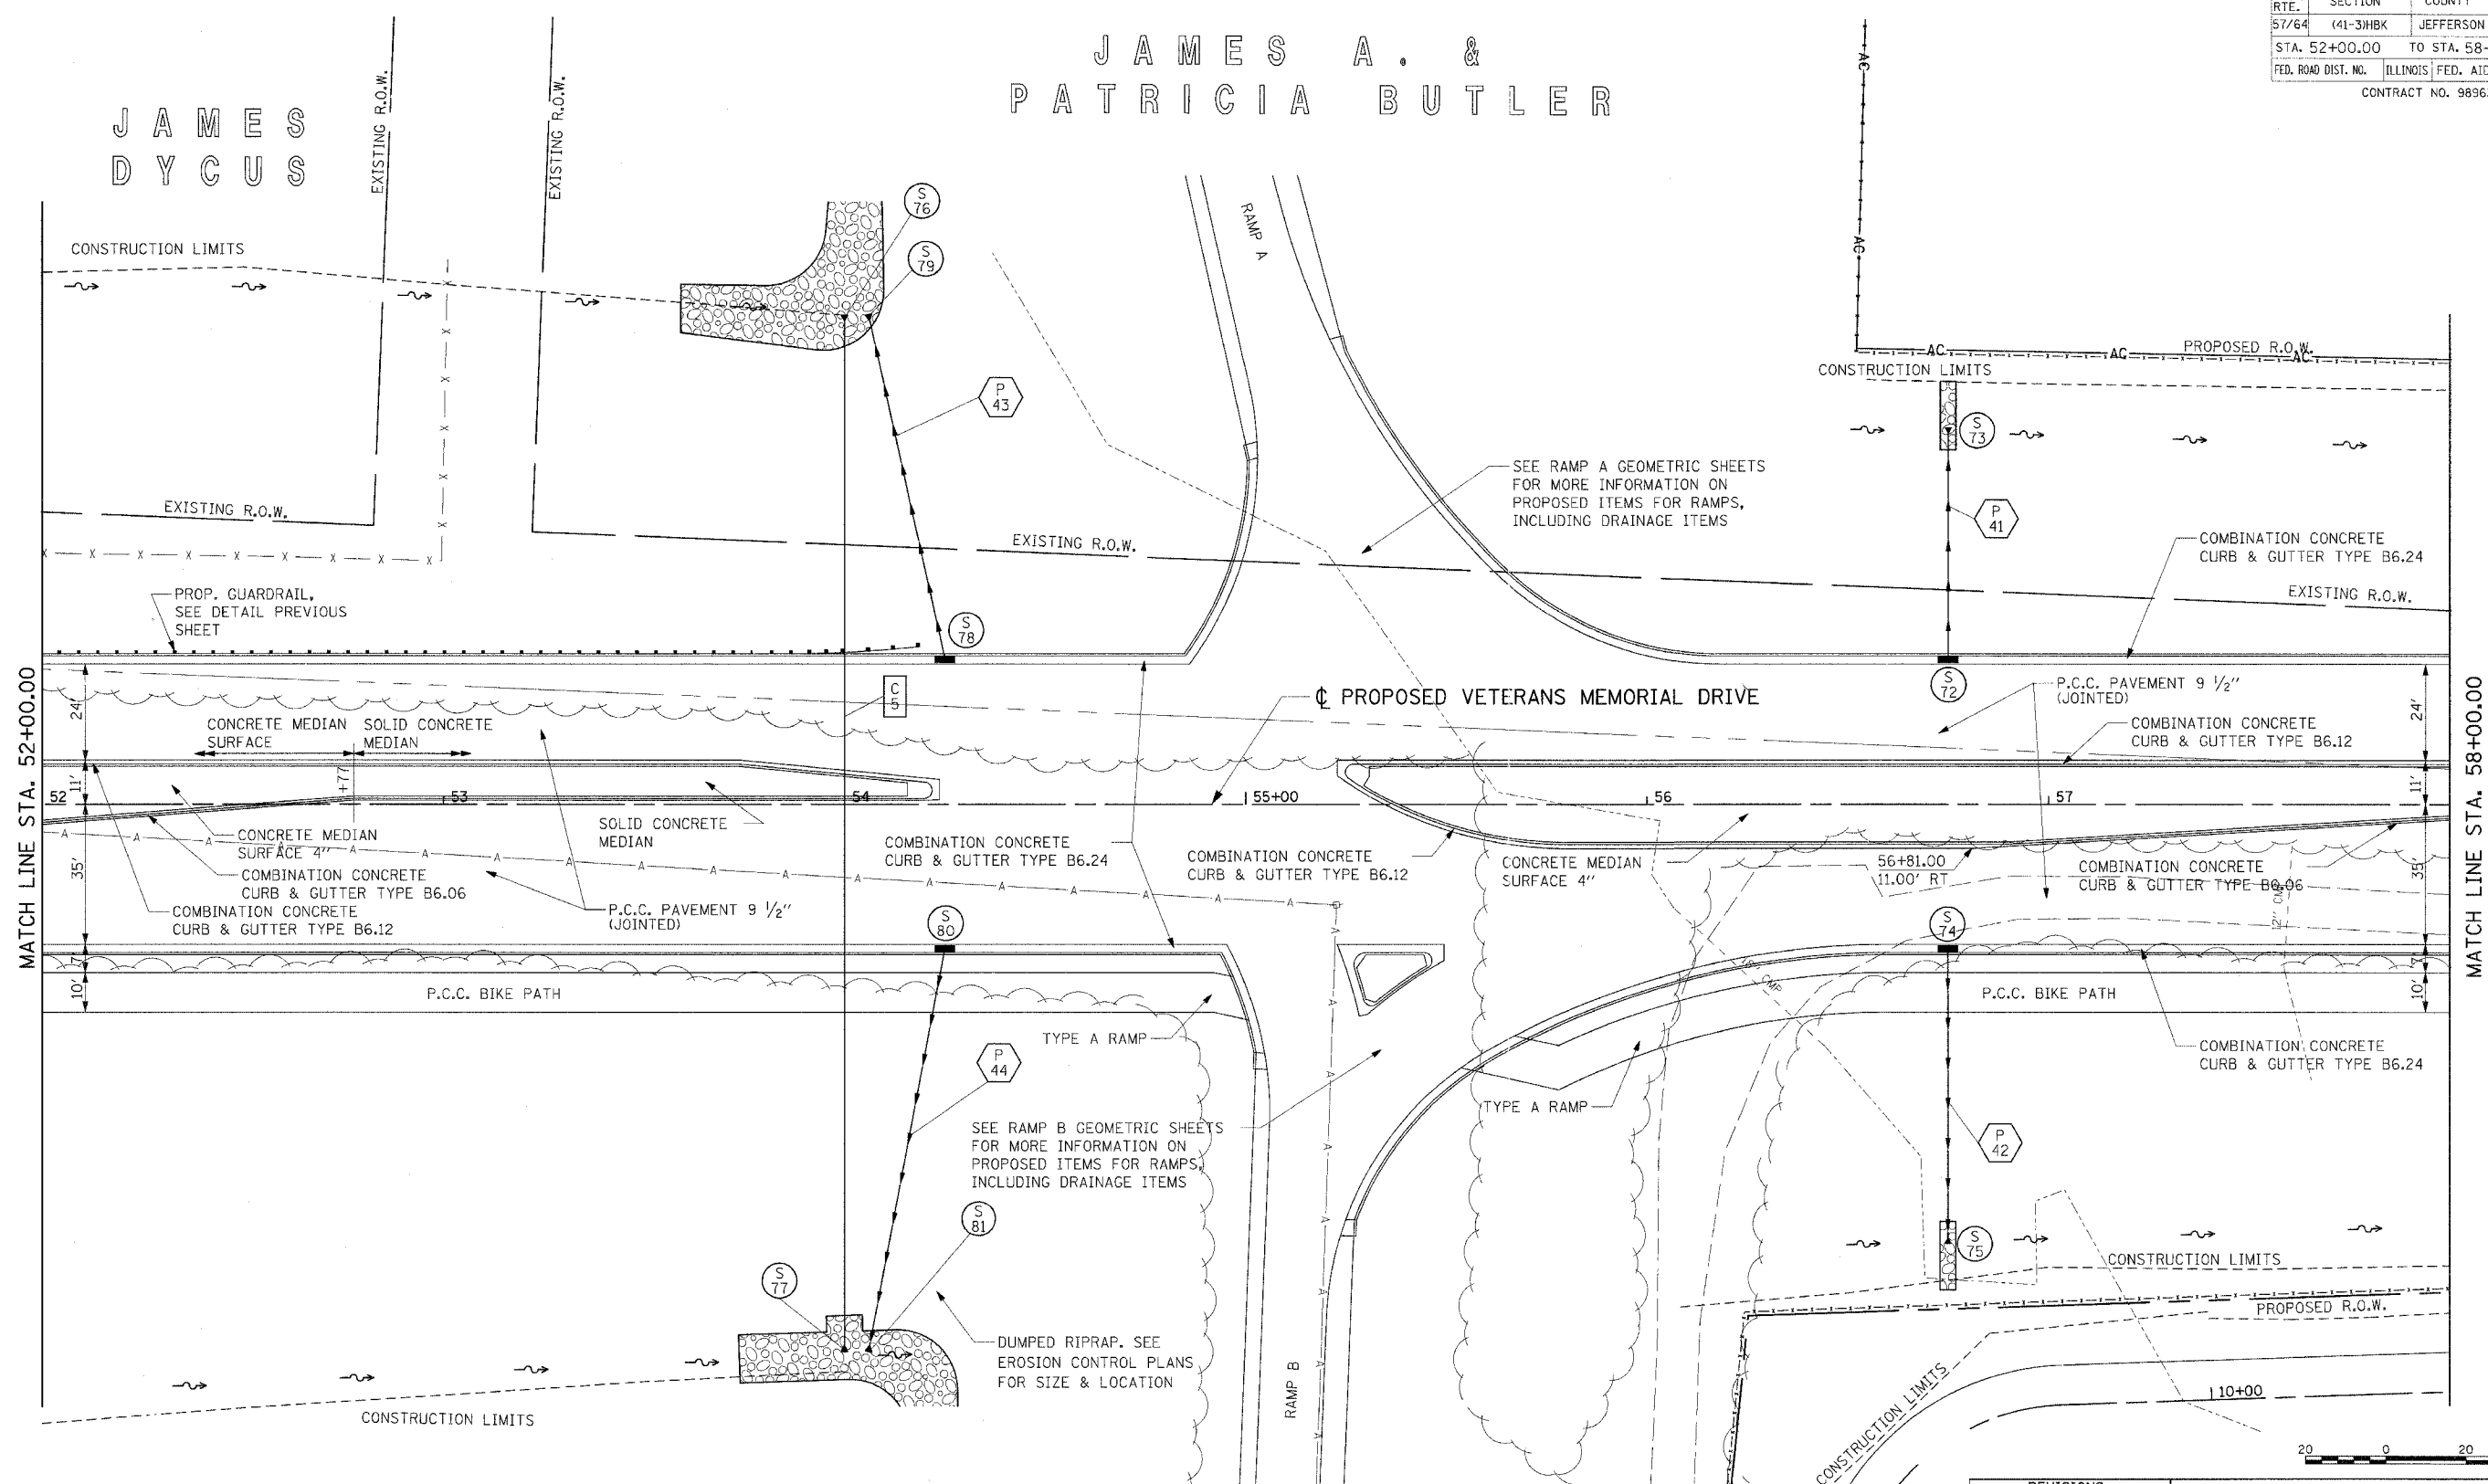

MATCH LINE STA. 52+00.00

MATCH LINE STA. 58+00.00

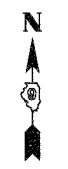

ILLINOIS POWER COMPANY

REVISIONS	
NAME	DATE

ILLINOIS DEPARTMENT OF TRANSPORTATION
ROADWAY PLAN
STA. 52+00.00 TO STA. 58+00.00
VETERANS MEMORIAL DRIVE
INTERCHANGE
SECTION (41-3)HBK
SCALE: 1"=20'
DATE 3-22-07
DRAWN BY RT
CHECKED BY MTM

© Copyright Hanson Professional Services Inc. 2007
HANSON
Hanson Professional Services Inc.

03/22/2007 02:57 PM
A:\98\jobs\98s20190\Road\Sheet\c-104\ref.dgn

LAYOUT	REL	02/26/04
DRAWN	JEO	04/12/04
REVIEWED	MTM	03/22/07