



F.A.I. RTE. 57/64	SECTION (41-3)HBK	COUNTY JEFFERSON	TOTAL SHEETS 518	SHEET NO. 093
STA. 64+00.00		TO STA. 70+00.00		
FED. ROAD DIST. NO.		ILLINOIS FED. AID PROJECT		
CONTRACT NO. 98963				

AMERICAN NATIONAL BANK OF CHICAGO AS TRUSTEE

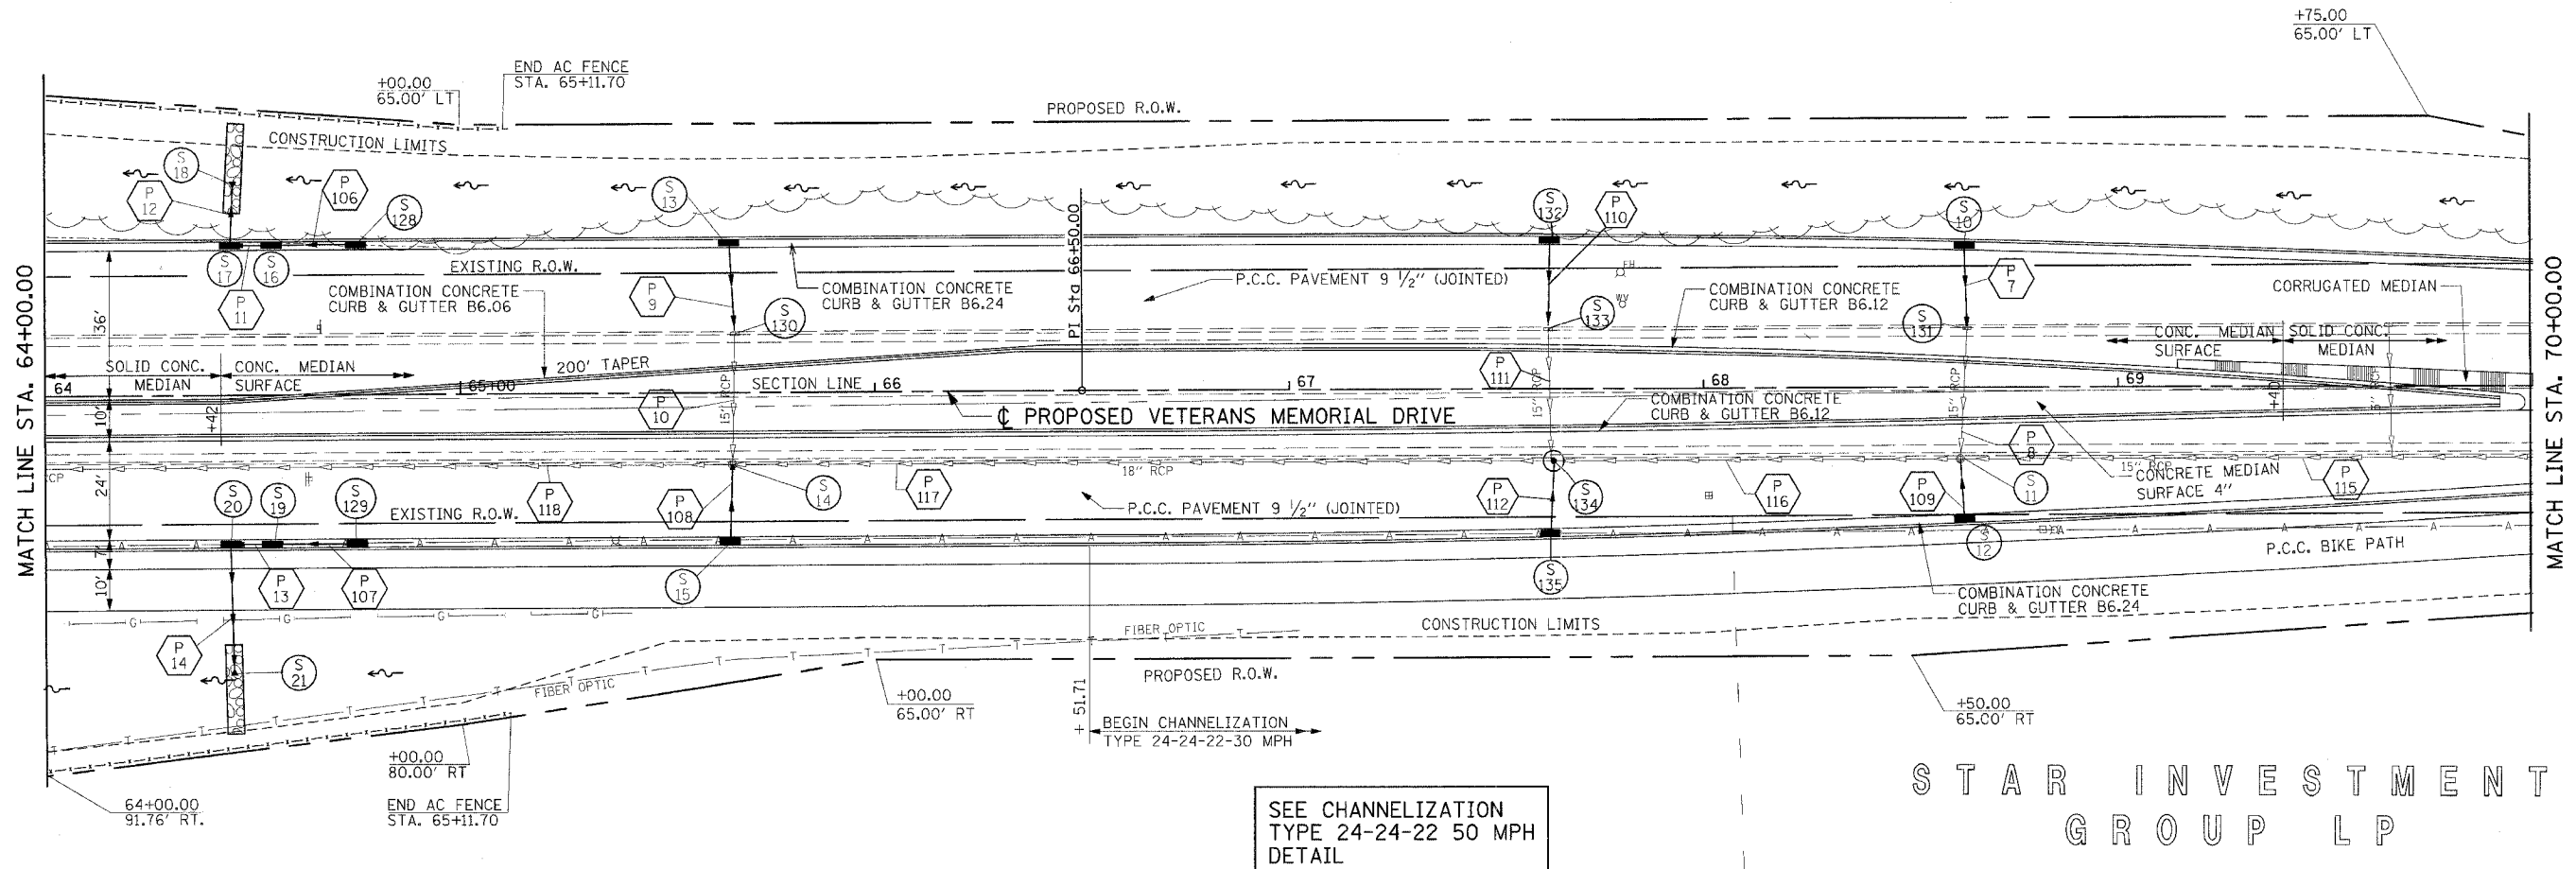

STAR INVESTMENT
GROUP LP

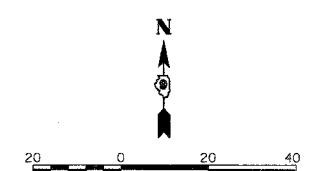

REVISIONS		NAME	DATE
NO.	DESCRIPTION		

ILLINOIS DEPARTMENT OF TRANSPORTATION
ROADWAY PLAN
STA. 64+00.00 TO STA. 70+00.00
VETERANS MEMORIAL DRIVE
INTERCHANGE
SECTION (41-3)HBK
SCALE: 1"=20'
DATE 3-22-07

DRAWN BY RLT
CHECKED BY MTM

GOOD SAMARITAN
REGIONAL HEALTH

Copyright Hanson Professional Services Inc. 2007
HANSON Professional Services Inc.
 03/22/2007 05:20 PM
 A:\09\066\0662019\Road\Sheet\Sheet.dgn
 LAYOUT RLT 02/26/04
 DRAWN JED 04/12/04
 REVIEWED MTM 01/22/07