
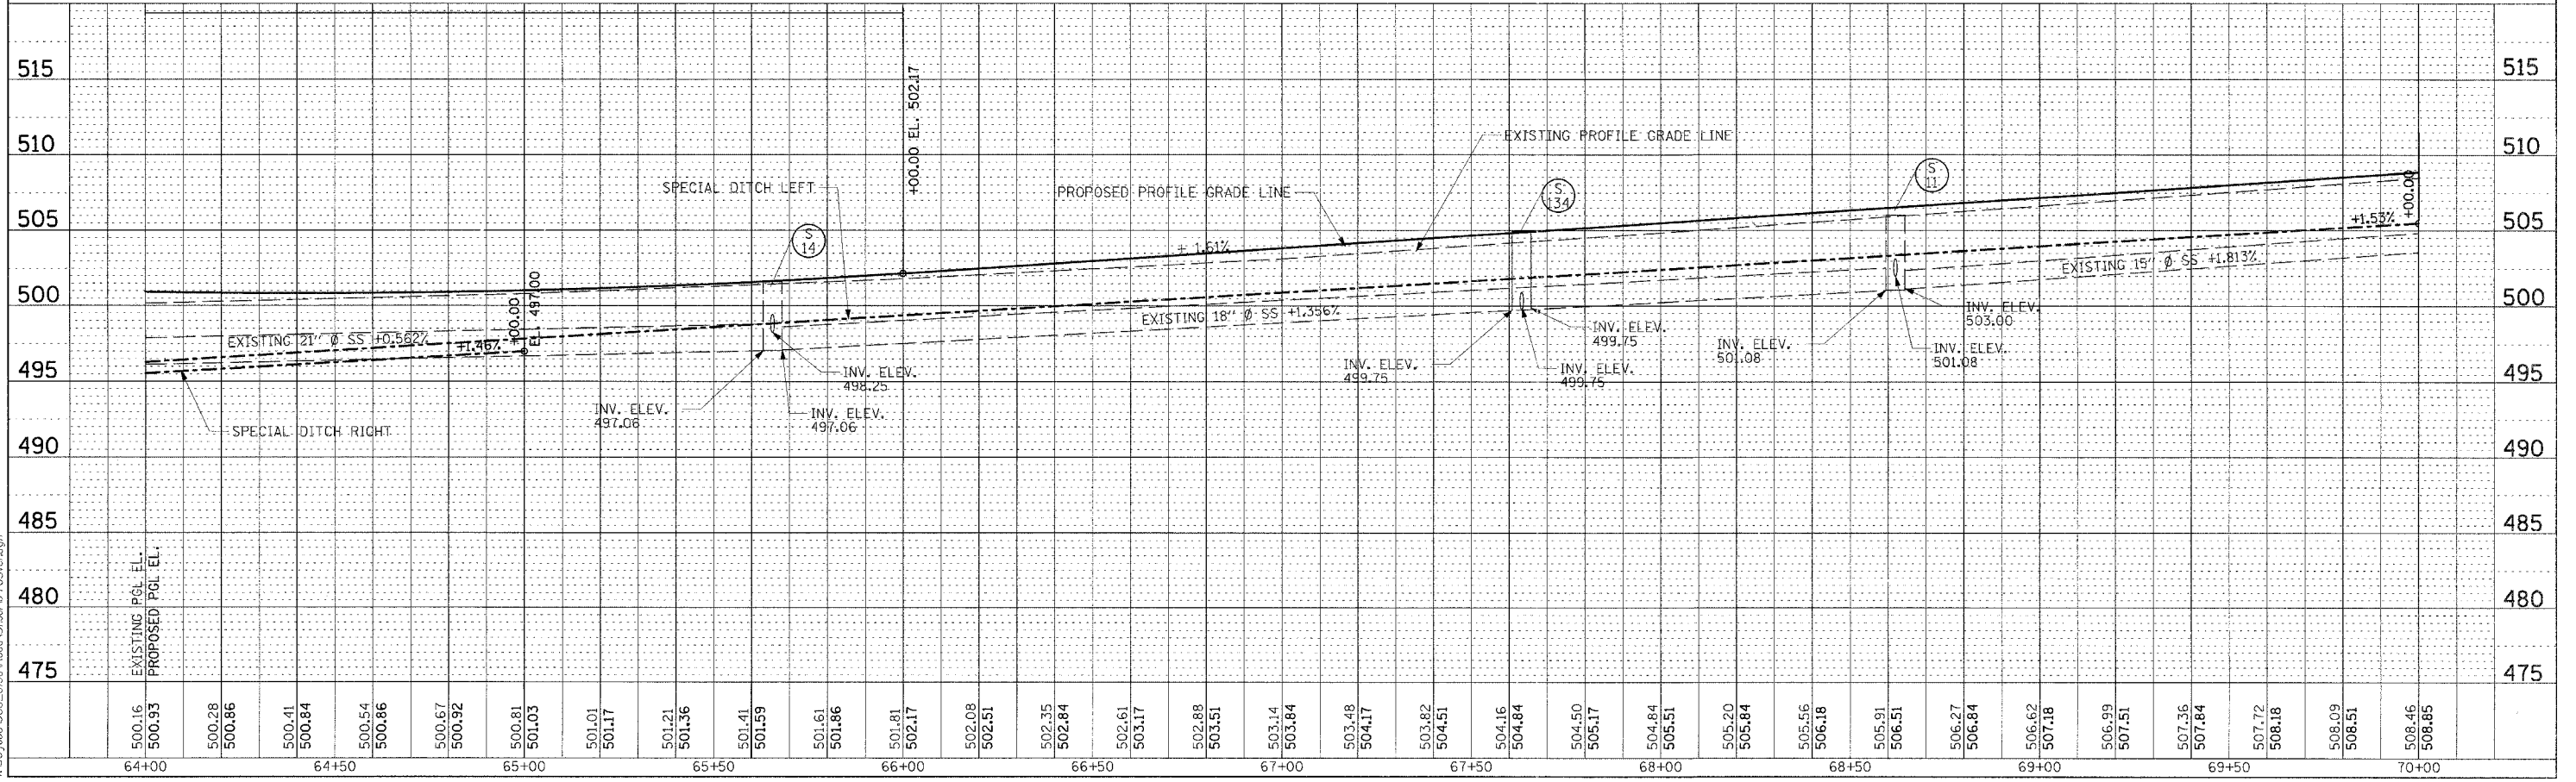


F.A.I. RTE. 57/64	SECTION (41-3)HBK	COUNTY JEFFERSON	TOTAL SHEETS 518	SHEET NO. 097
STA. 58+00.00 TO STA. 70+00.00				
ILLINOIS FED. AID PROJECT			CONTRACT NO. 88963	

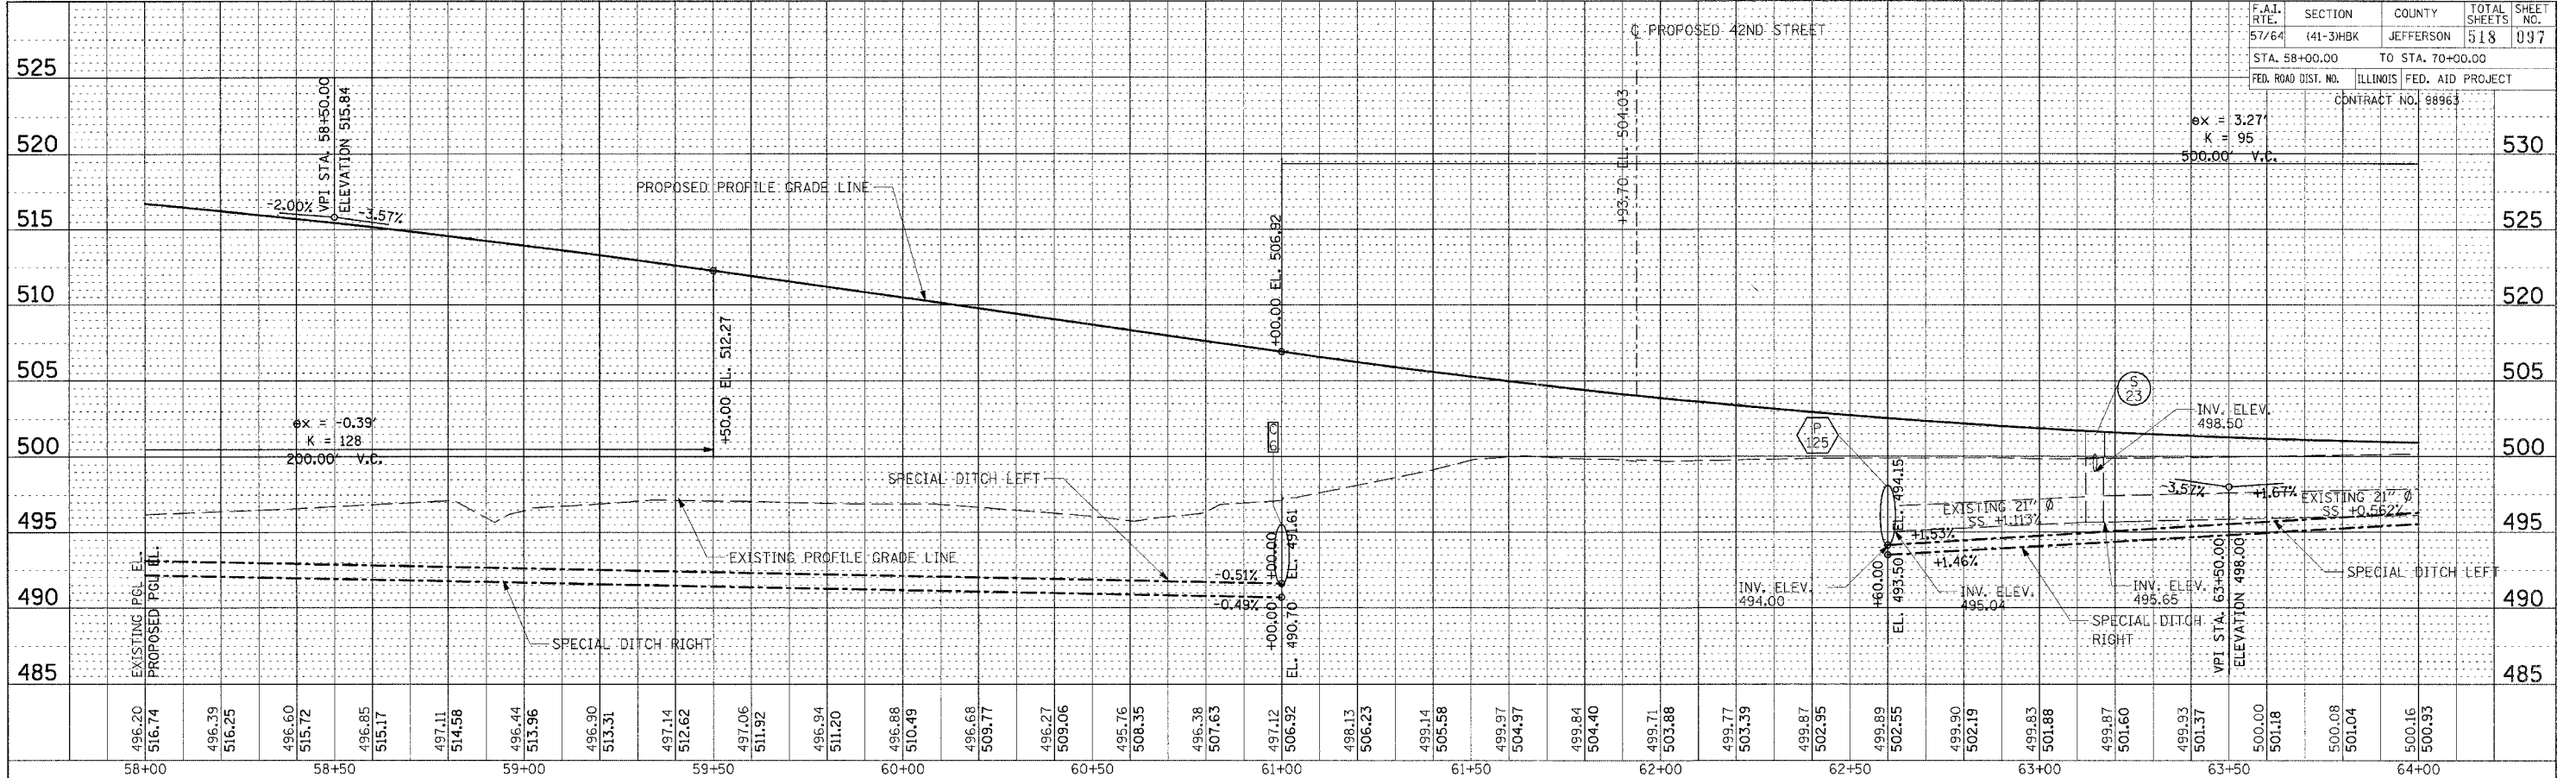

PROFILE PROPOSED VETERAN'S MEMORIAL DRIVE STA. 58+00.00 TO STA. 70+00.00

PLAN	SURVEYED	DATE
NOTE BOOK	PLOTTED	BY
NO.	RT. OF WAY CHECKED	
	ADD FILE NAME	

PROFILE	SKETCHED	DATE
NOTE BOOK	PROFILING	BY
NO.	BEAN NOTED	
	STRUCTURE NOTATIONS CHRD	

LAYOUT	RLT	03/07/04
DRAWN	RLT	03/25/04
REVIEWED	MTM	03/22/07

03/24/2007 06:05 AM
 I:\98\jobs\98s\20\90\RoadSheet\703net.dgn