



F.A.I. RTE.	SECTION	COUNTY	TOTAL SHEETS	SHEET NO.
57/64	(41-3)HBK	JEFFERSON	018	098
STA. 70+00.00		TO STA. 82+00.00		
FED. ROAD DIST. NO. ILLINOIS FED. AID PROJECT				
CONTRACT NO. 98963				

PLAN	SUBMITTED	DATE
	REVISED	
	NOTED	
	BY	
	NO. OF WAYS CHECKED	
	PAID FILE NAME	

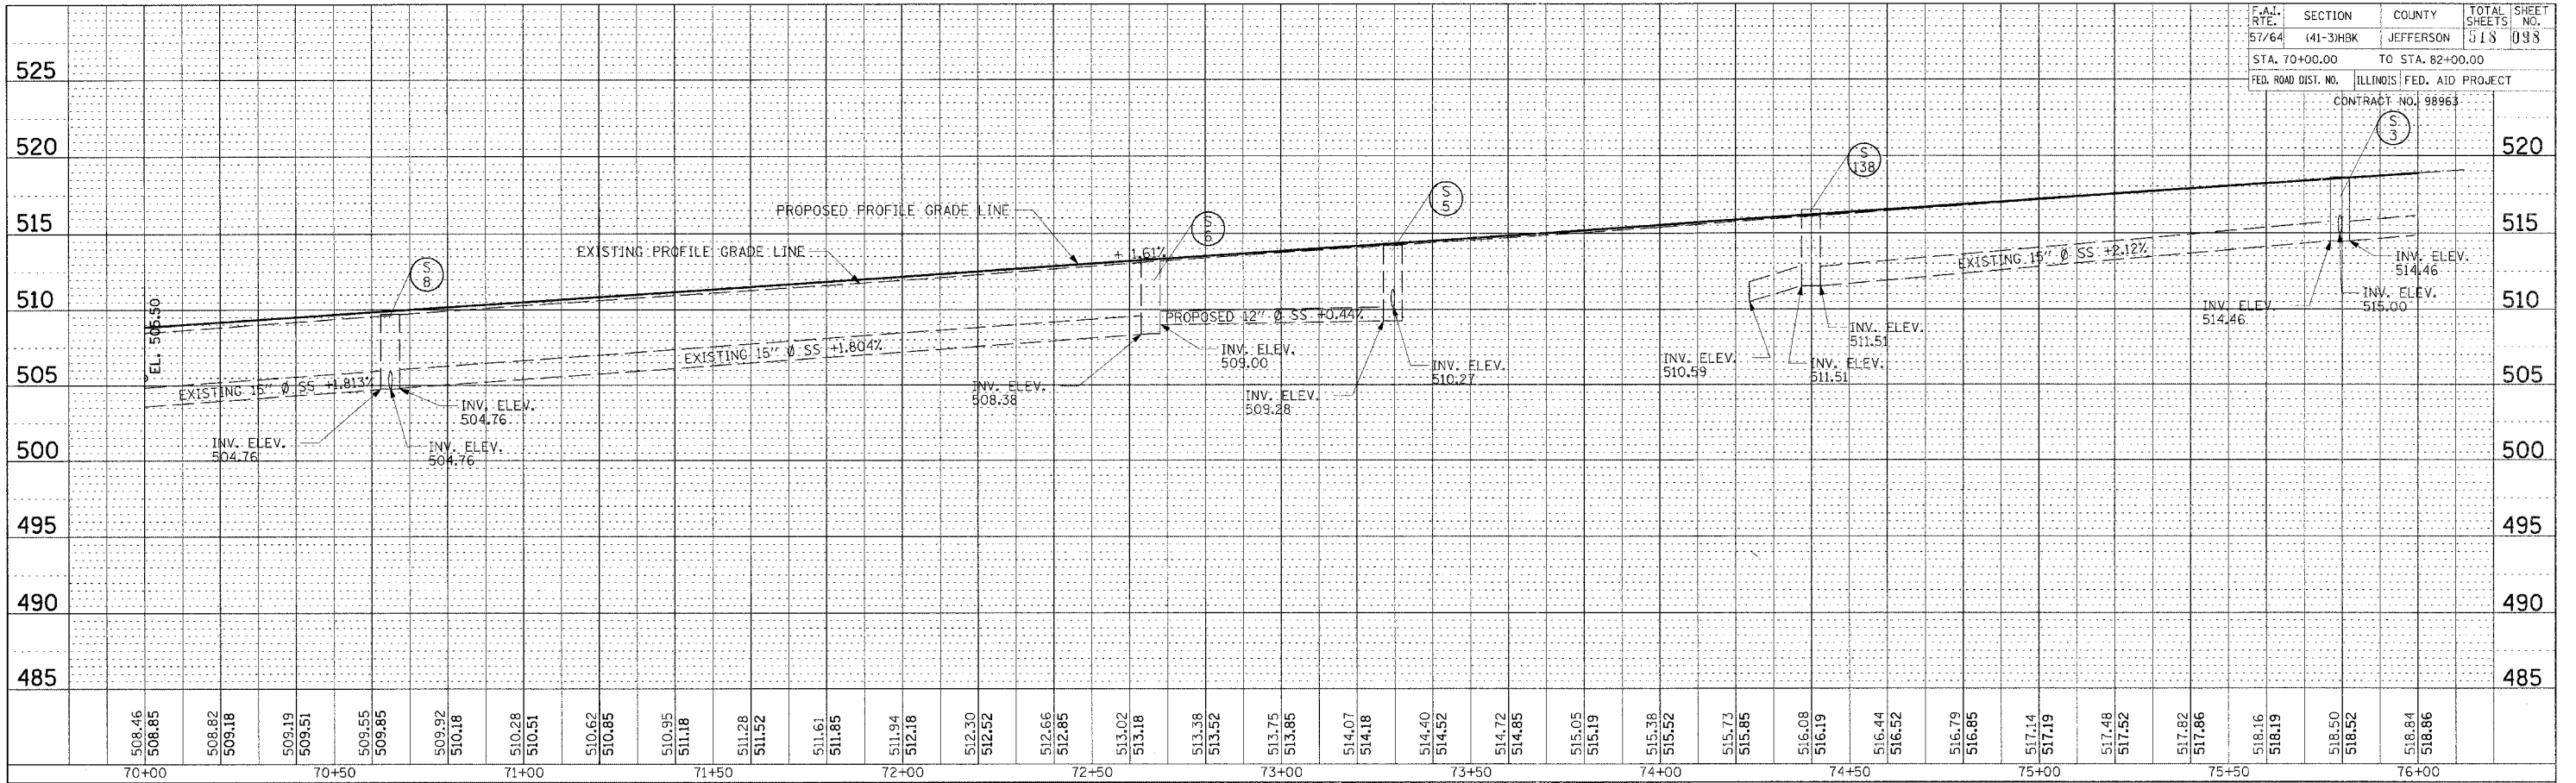

PROFILE	SUBMITTED	DATE
	REVISED	
	NOTED	
	BY	
	NO. OF WAYS CHECKED	
	STRUCTURE NOTATIONS CHKD	

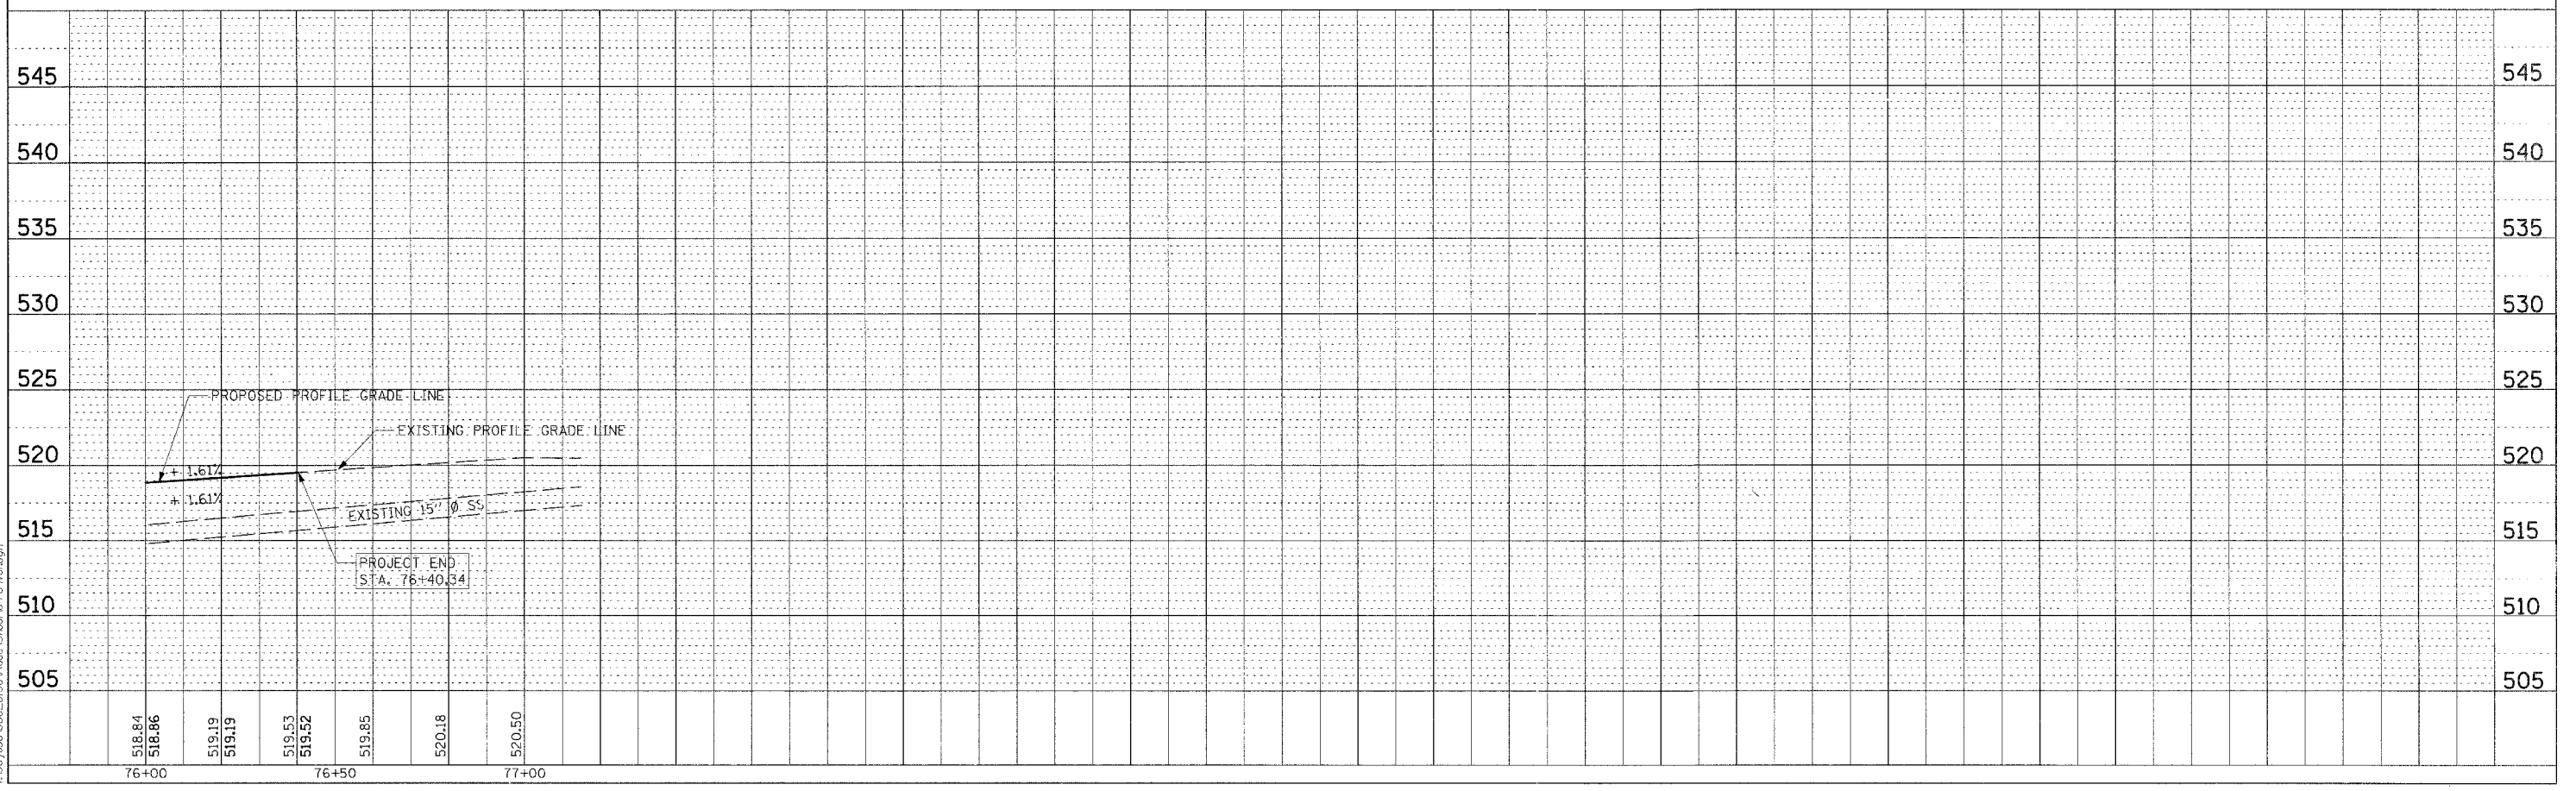

LAYOUT	RLT	03/01/04
DRAWN	RLT	03/25/04
REVIEWED	MTM	03/22/07

03/21/2007 08:05 AM
 A:\98\pba\98s20\50\Froad\Sheet\70.dwg