



F.A. RTE.	SECTION	COUNTY	TOTAL SHEETS	SHEET NO.
57/64	(41-3)HBK	JEFFERSON	518	112
STA.		TO STA.		
FED. ROAD DIST. NO.		ILLINOIS FED. AID PROJECT		

PLAN	SURVEYED	DATE
NOTE BOOK NO.	ALIGNED	BY
NO.	CHECKED	
	BY	
	DATE	

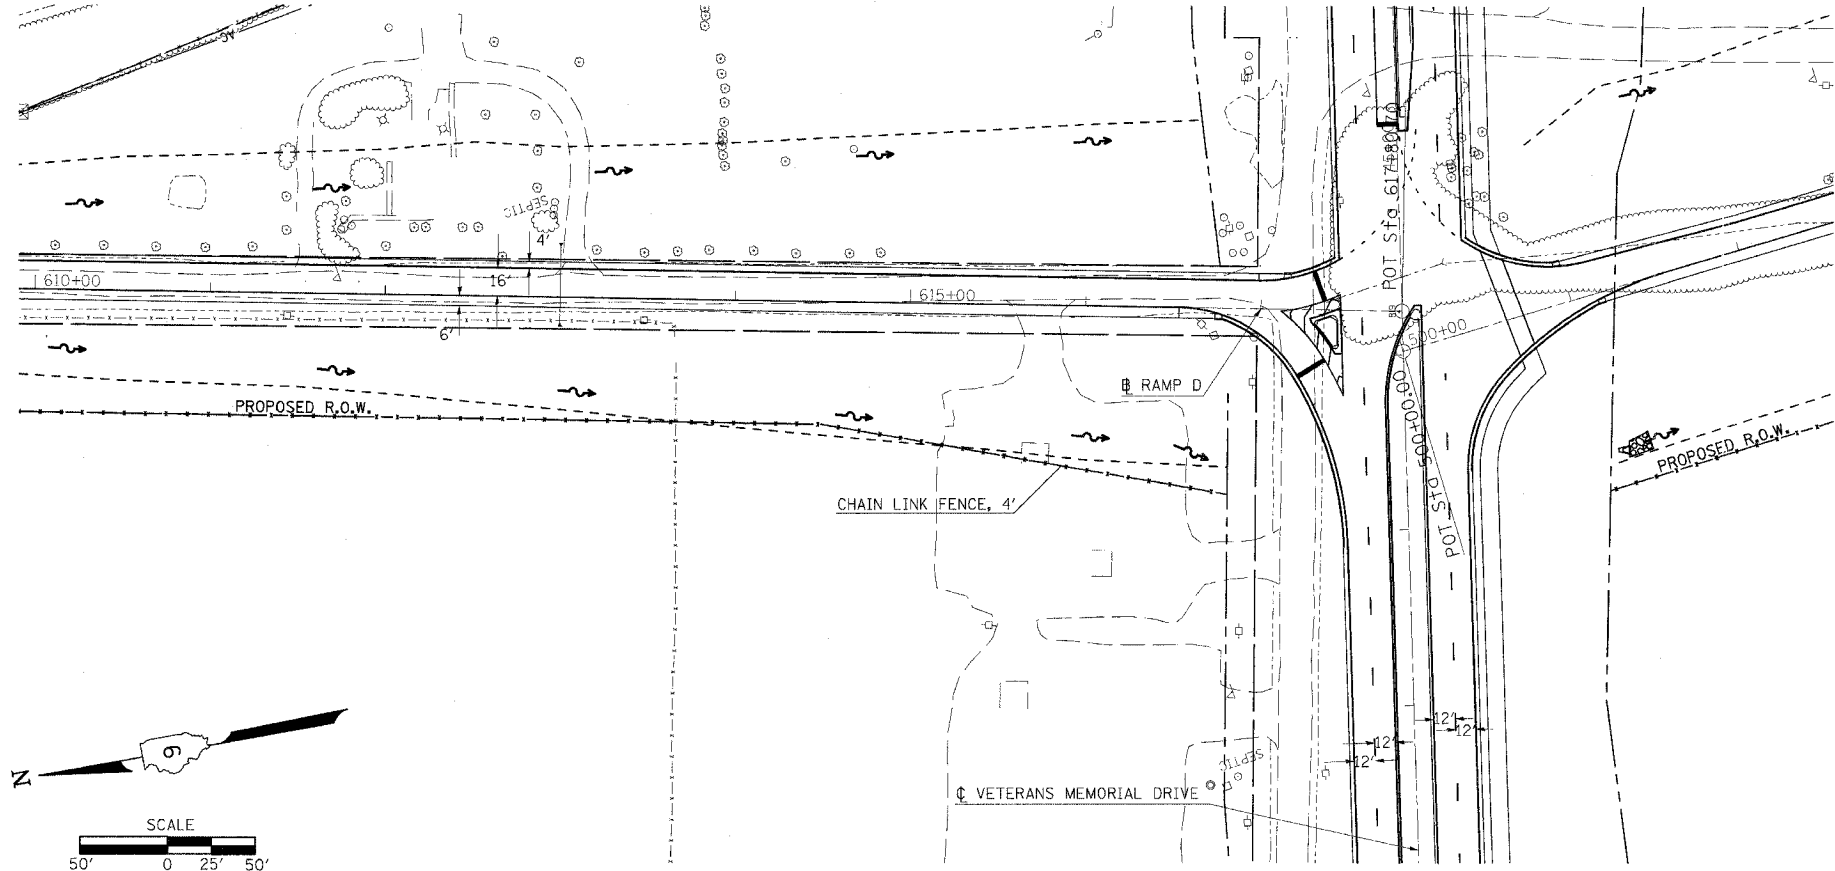

SEE GEOMETRICS SHEETS FOR INTERSECTION DETAILS

PROFILE	SURVEYED	DATE
NOTE BOOK NO.	ALIGNED	BY
NO.	CHECKED	
	BY	
	DATE	

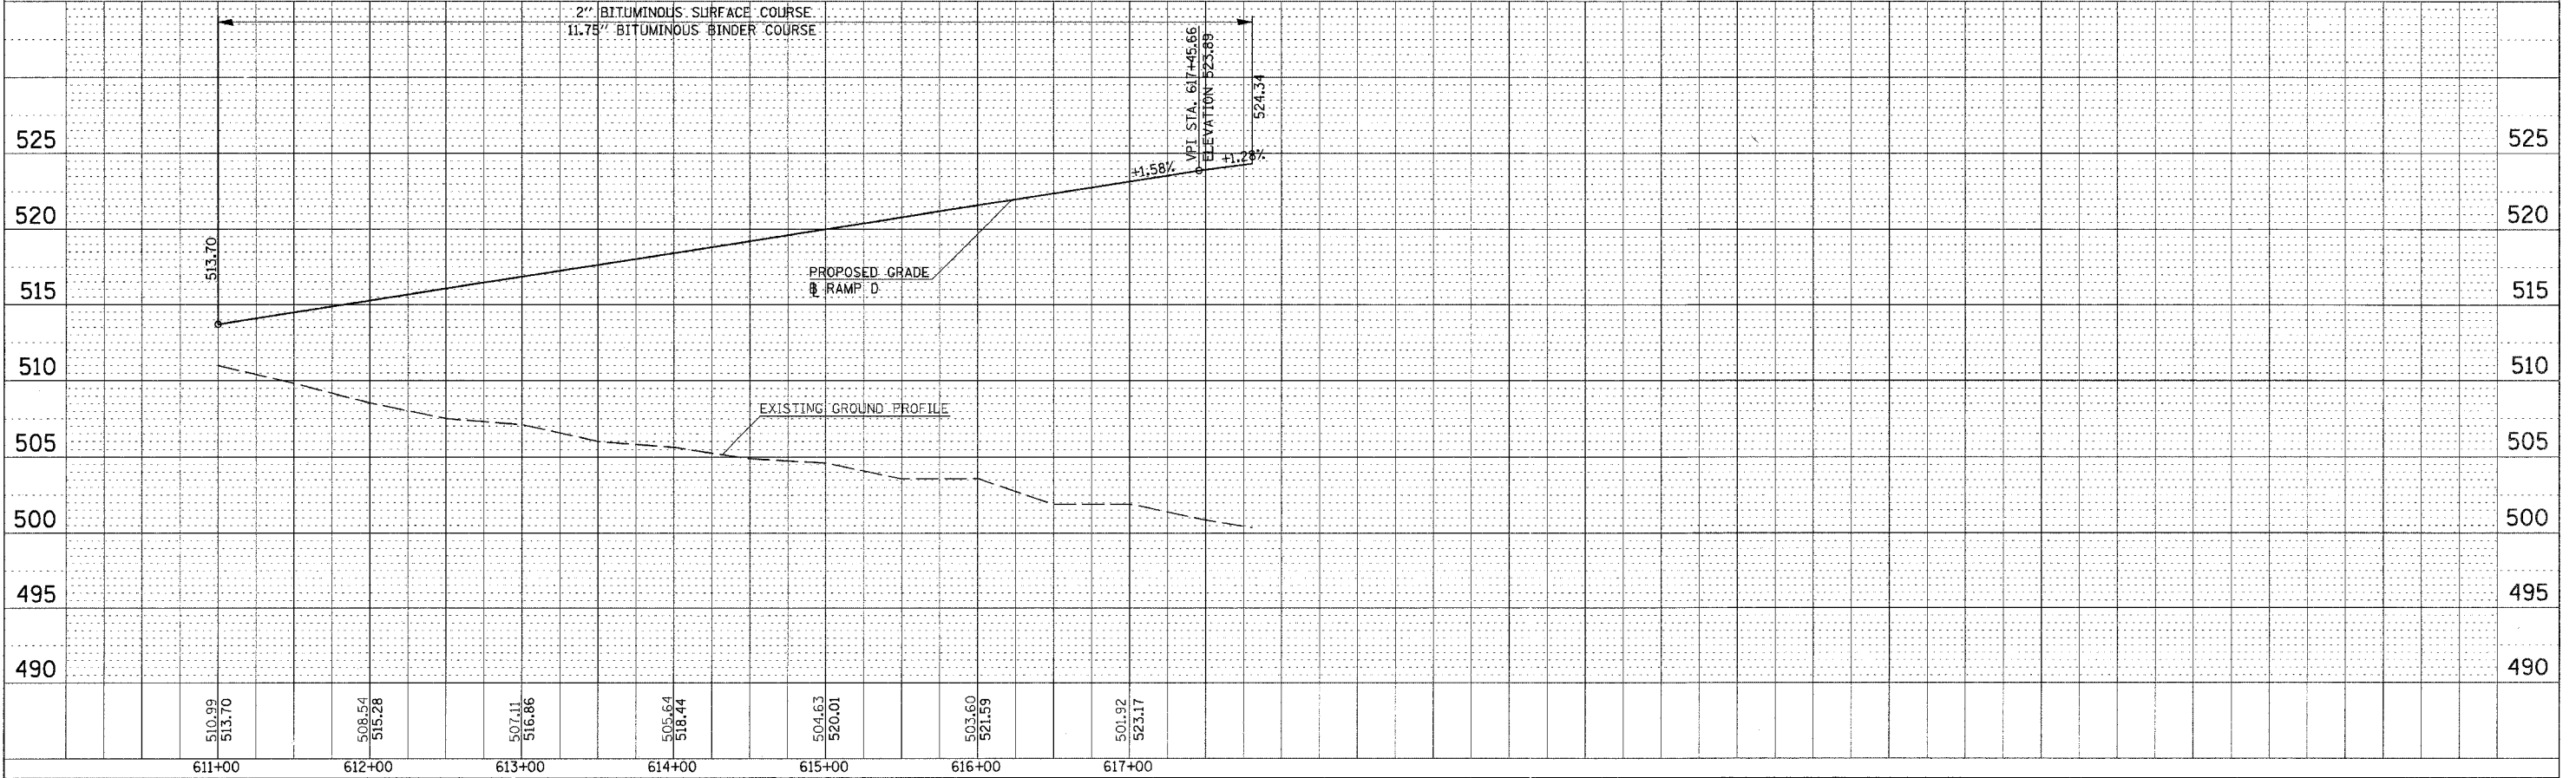

PLOT DATE = 03/22/2007 02:08 PM  
 FILE NAME = H:\98963\98963.DOT RAMP D\98963.P32  
 PLOT SCALE = 1/4" = 10' / IN.  
 USER NAME = JMD

PLAN PROFILE RAMP D