



F.A. RTE.	SECTION	COUNTY	TOTAL SHEETS	SHEET NO.
57/64	(41-3)HBK	JEFFERSON	518	121
STA.		TO STA.		
FED. ROAD DIST. NO.		ILLINOIS FED. AID PROJECT		

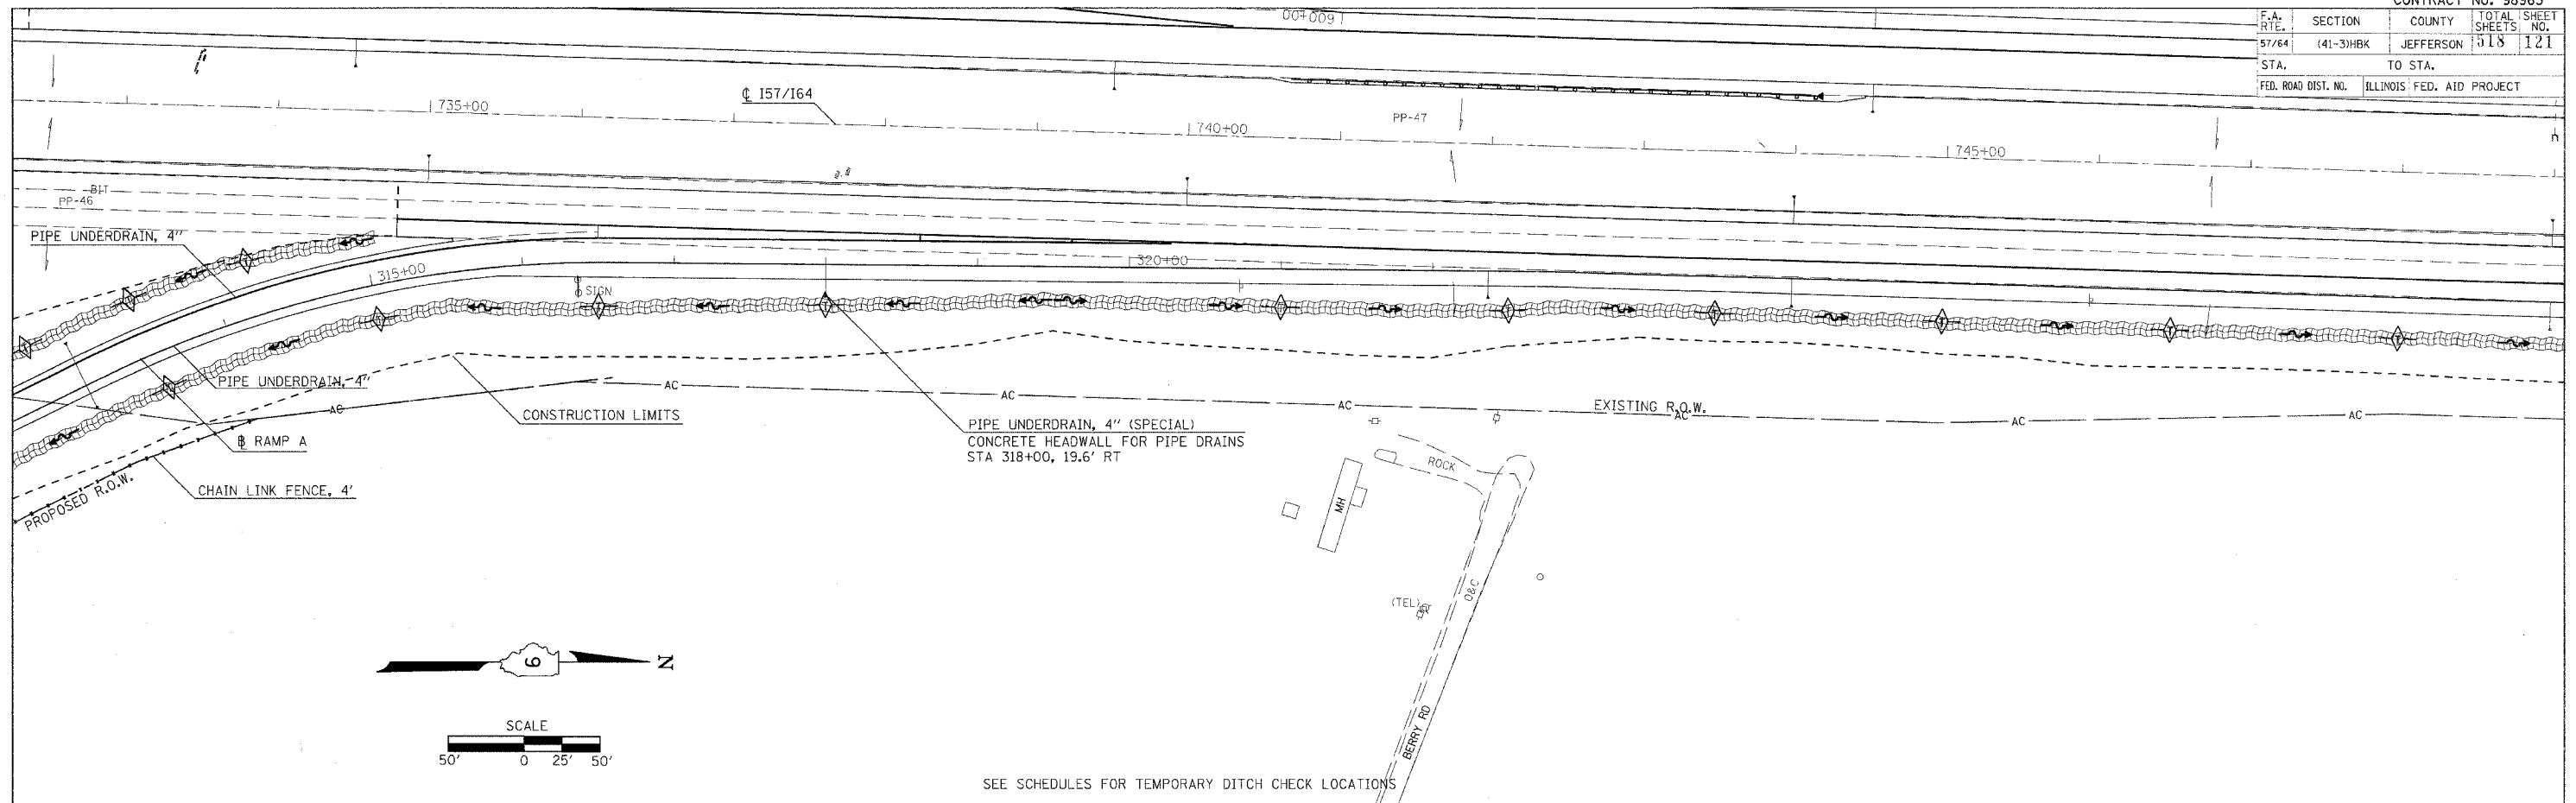

SEE SCHEDULES FOR TEMPORARY DITCH CHECK LOCATIONS

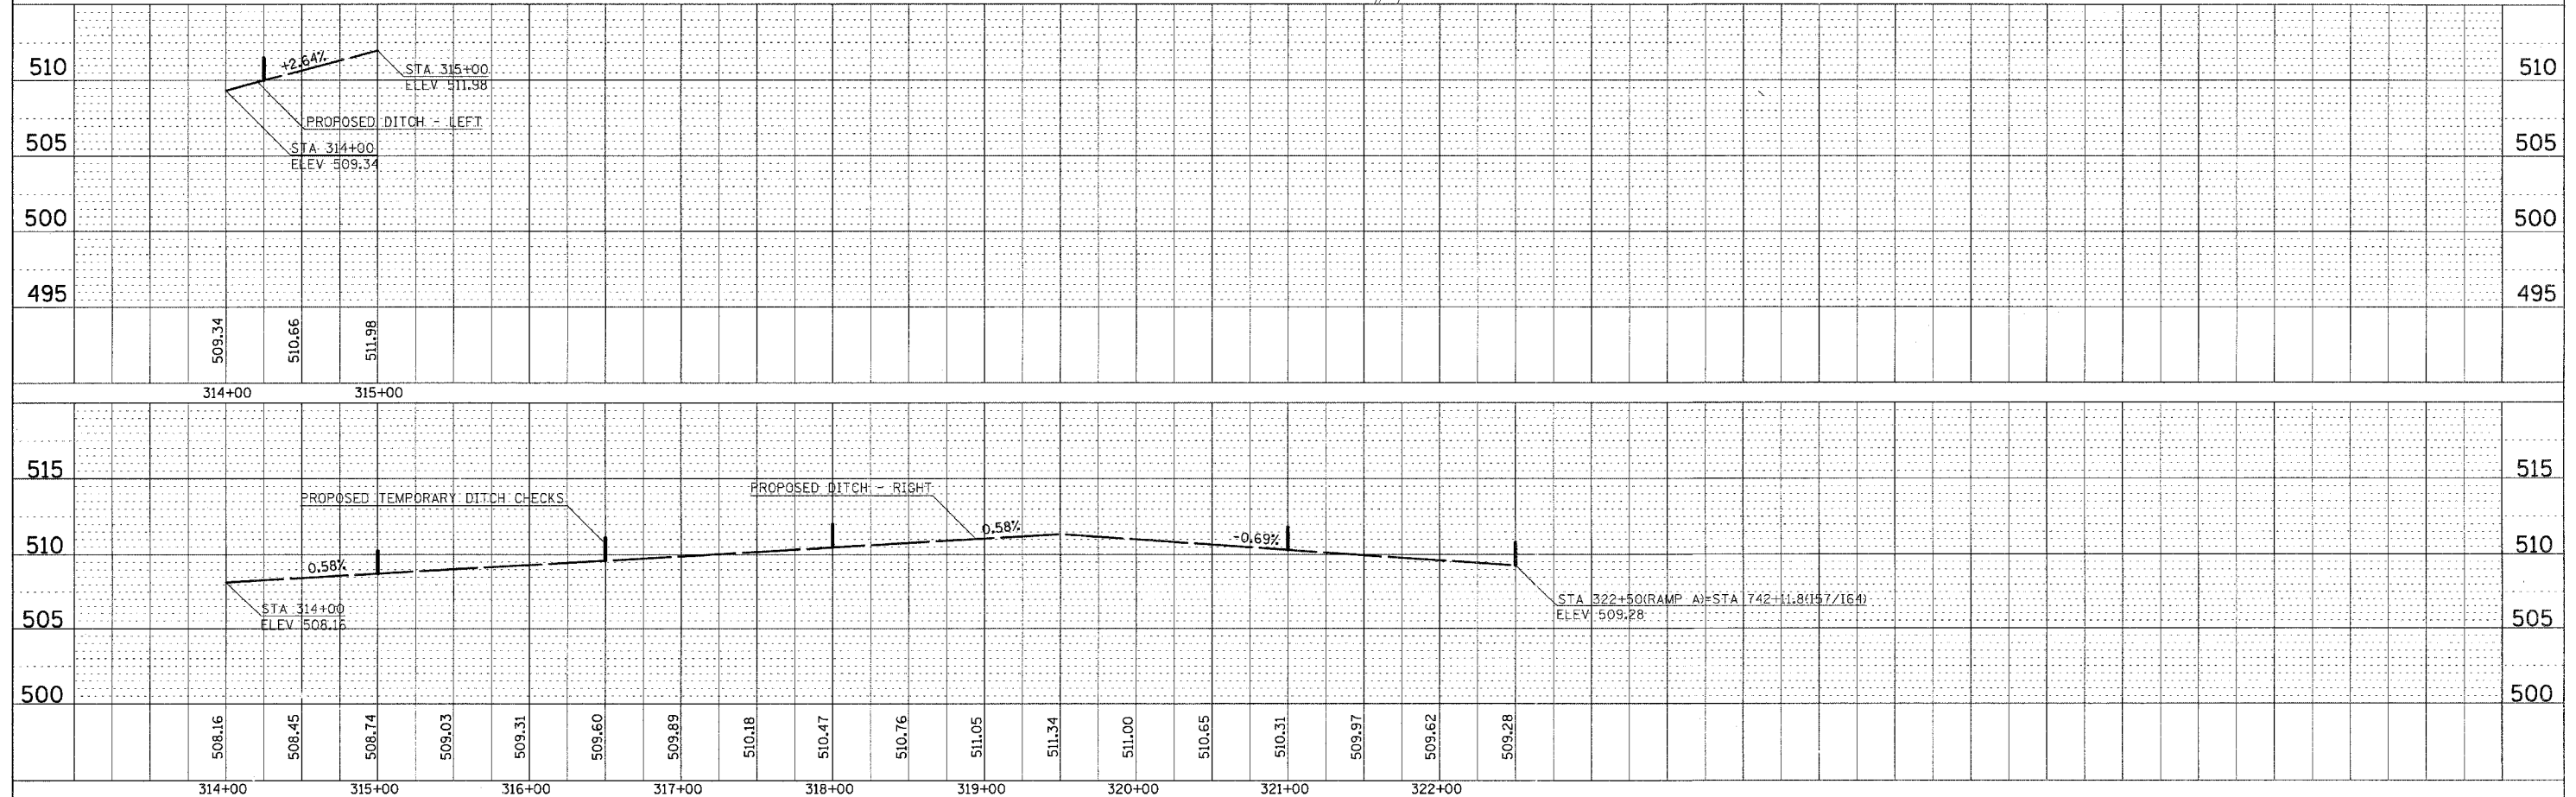

DRAINAGE PROFILE-RAMP A

PLAN

DATE	BY
SURVEYED	GRADES CHECKED
NOTE BOOK NO.	STR. FILE NO.
PLANNED FILE NAME	

PROFILE

DATE	BY
SURVEYED	GRADES CHECKED
NOTE BOOK NO.	STR. FILE NO.
PLANNED FILE NAME	

PLOT DATE = 05/26/2007 08:52 PM
 FILE NAME = 49-9893-1001 RampA.dwg
 PLOT SCALE = 49-9893 / IN.
 USER NAME = RLT