



F.A.I. SECTION COUNTY TOTAL SHEETS SHEET NO.	57/64 (41-3)HBK JEFFERSON 518 131
STA. 10+00.00 TO STA. 16+10.11	
FED. ROAD DIST. NO. ILLINOIS FED. AID PROJECT	
CONTRACT NO. 98963	

PLAN	DATE
SUBMITTED	BY
PROTECTED	
NOTE BOOK NO.	
FILE NAME	

PROFILE	DATE
REVIEWED	BY
NOTE BOOK NO.	
FILE NAME	

LAYOUT	RLT	103/01/04
DRAWN	RLT	103/25/04
REVIEWED	MTM	103/22/01

03/24/2007 08:30 AM
 I:\98 Jobs\9862\9862\Road\SheetAc-701.dwg

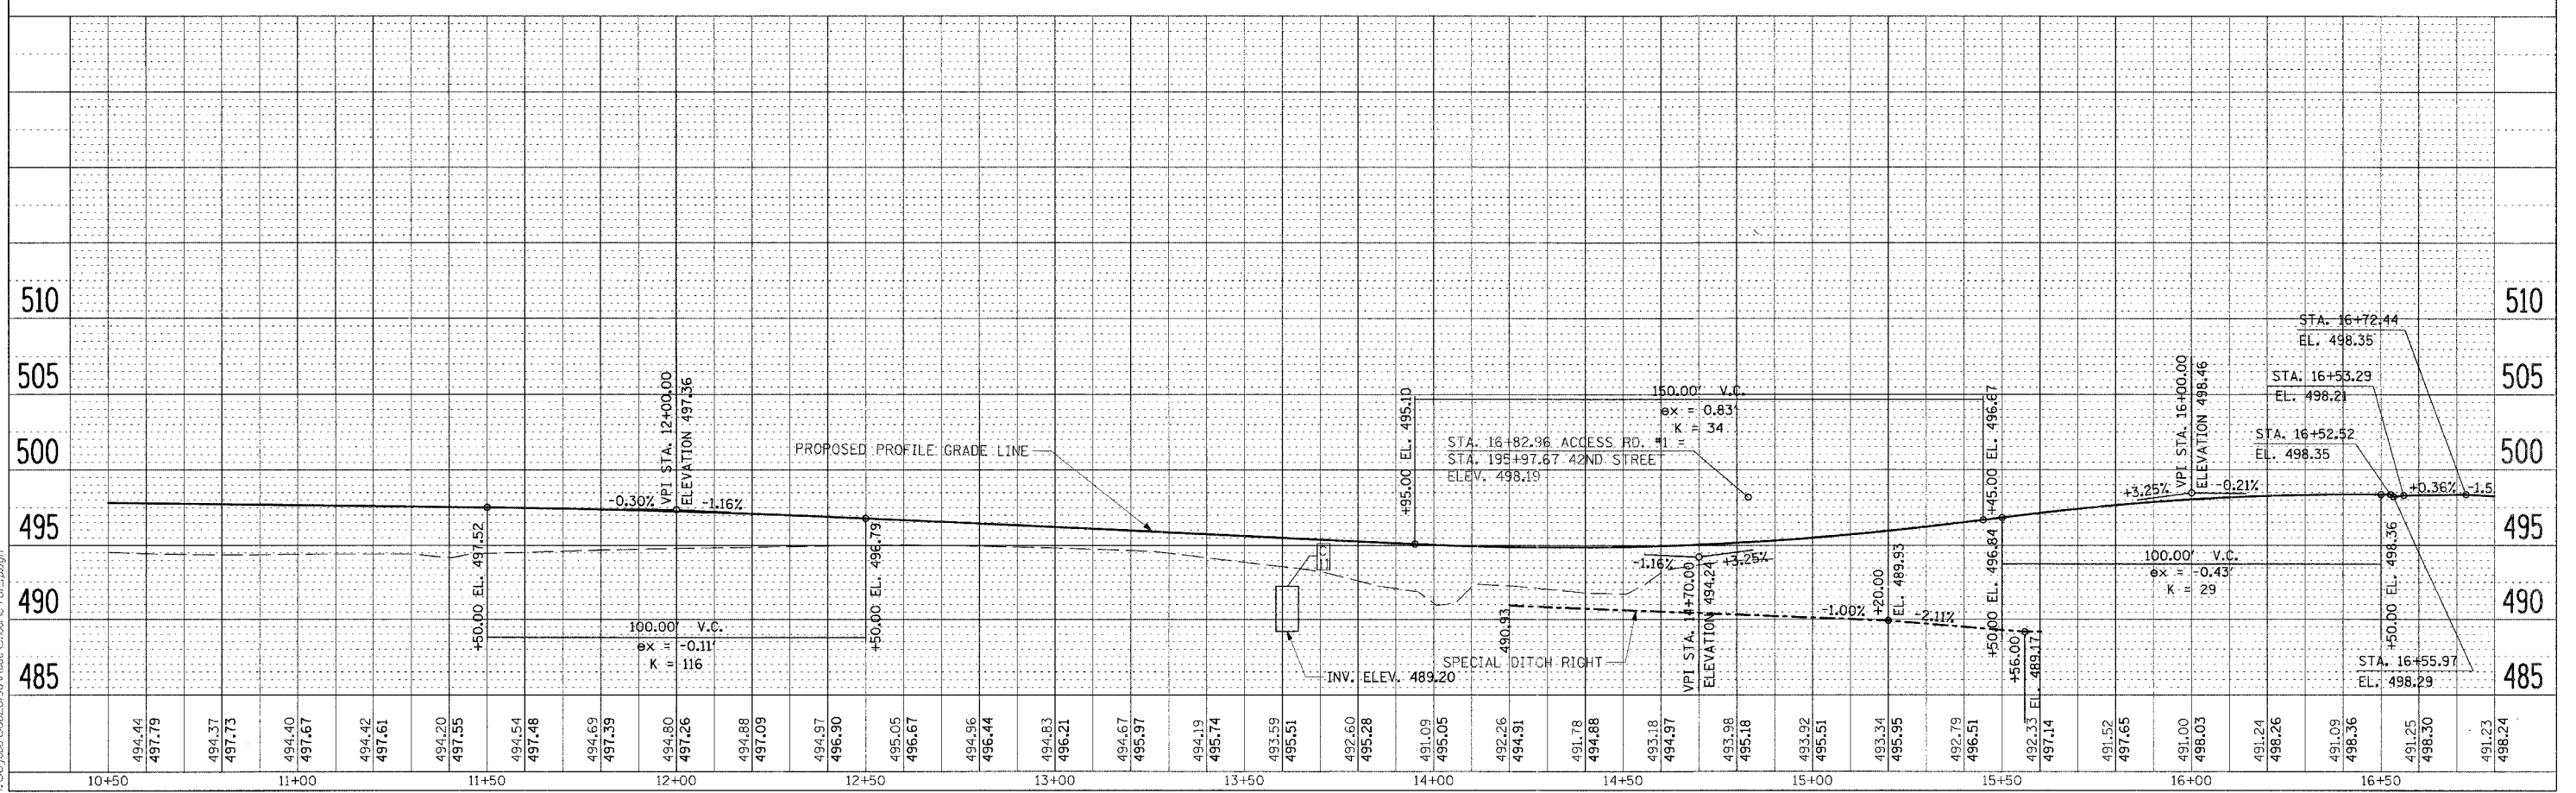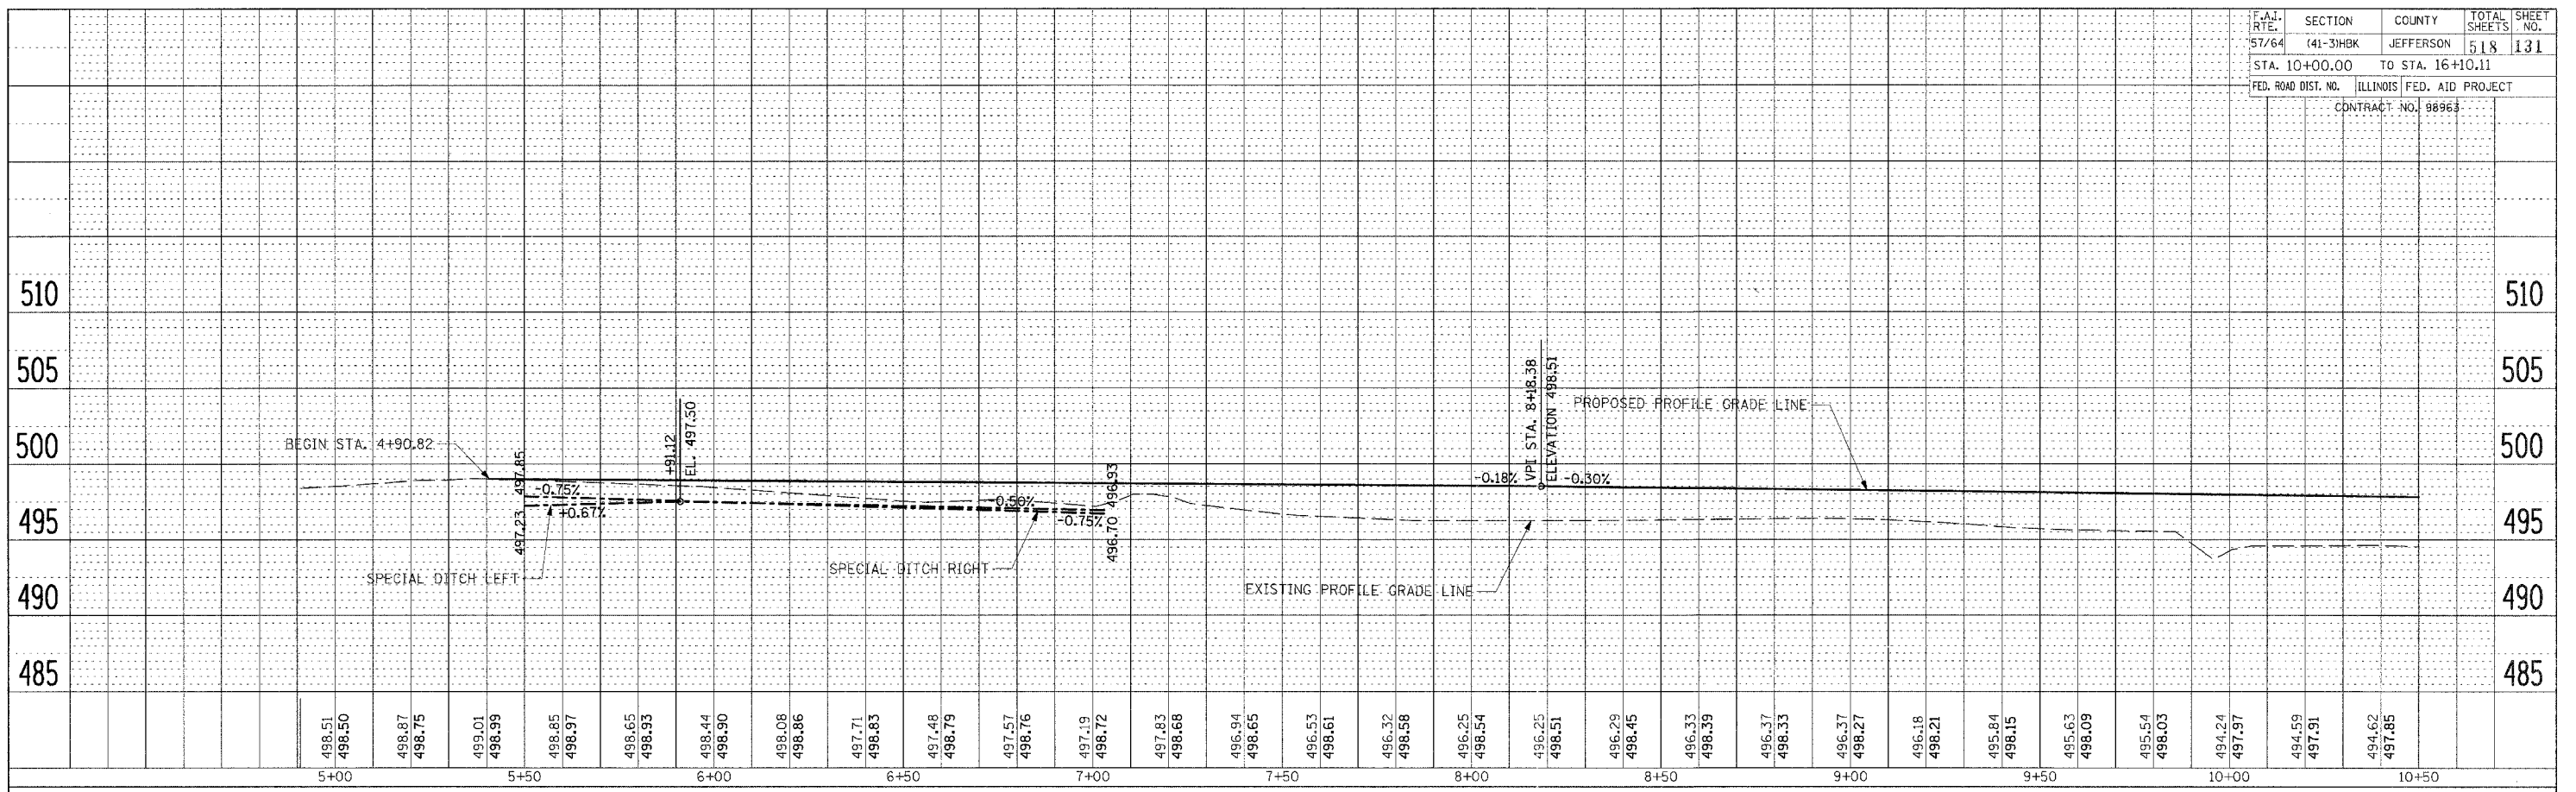

ROADWAY PROFILE ACCESS ROAD #1 STA. 4+76.57 TO STA. 16+82.96