


F.A.I. RTE.	SECTION	COUNTY	TOTAL SHEETS	SHEET NO.
57/64	(41-3)MBK	JEFFERSON	518	137
STA. 15+00.00		TO STA. 17+54.65		
FED. ROAD DIST. NO.		ILLINOIS FED. AID PROJECT		
CONTRACT NO. 98963				

PLAN	SURVEYED	DATE
NO. _____	BY _____	_____
DATE _____	BY _____	_____
NO. _____	BY _____	_____

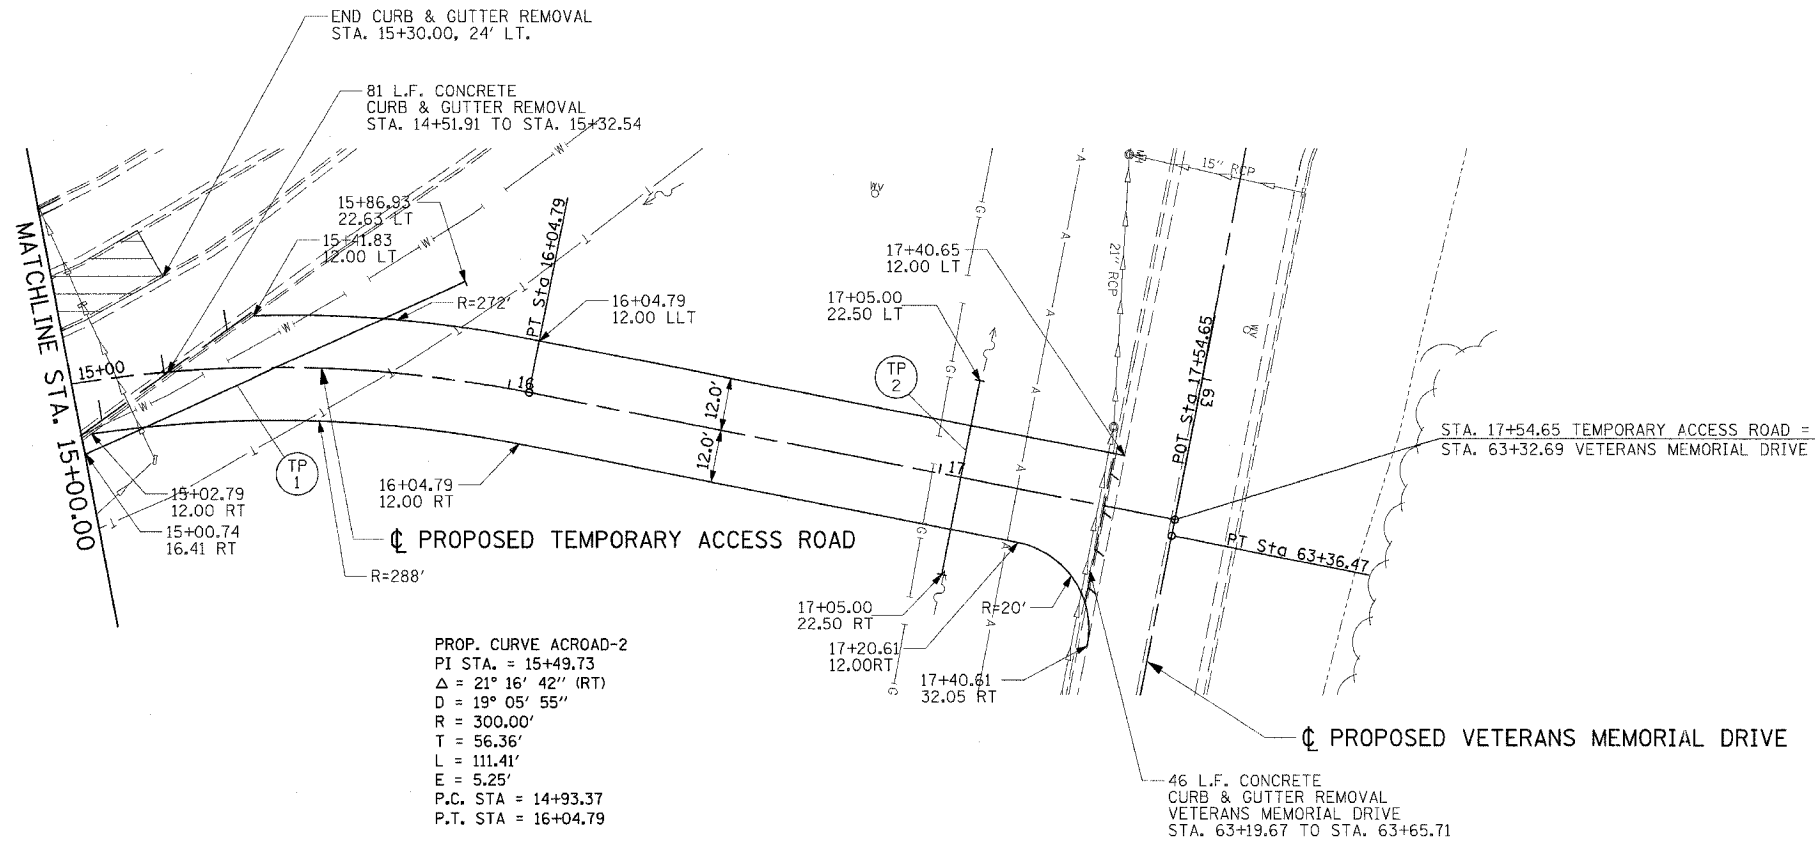

PROFILE	SURVEYED	DATE
NO. _____	BY _____	_____
DATE _____	BY _____	_____
NO. _____	BY _____	_____

03/21/2007 08:38 AM  
A:\98\066\98\20190\Road\1\98\702\_001.dgn

LAYOUT	RLT	03/01/04
DRAWN	JED	03/25/04
REVIEWED	M.T.M.	03/22/07

