



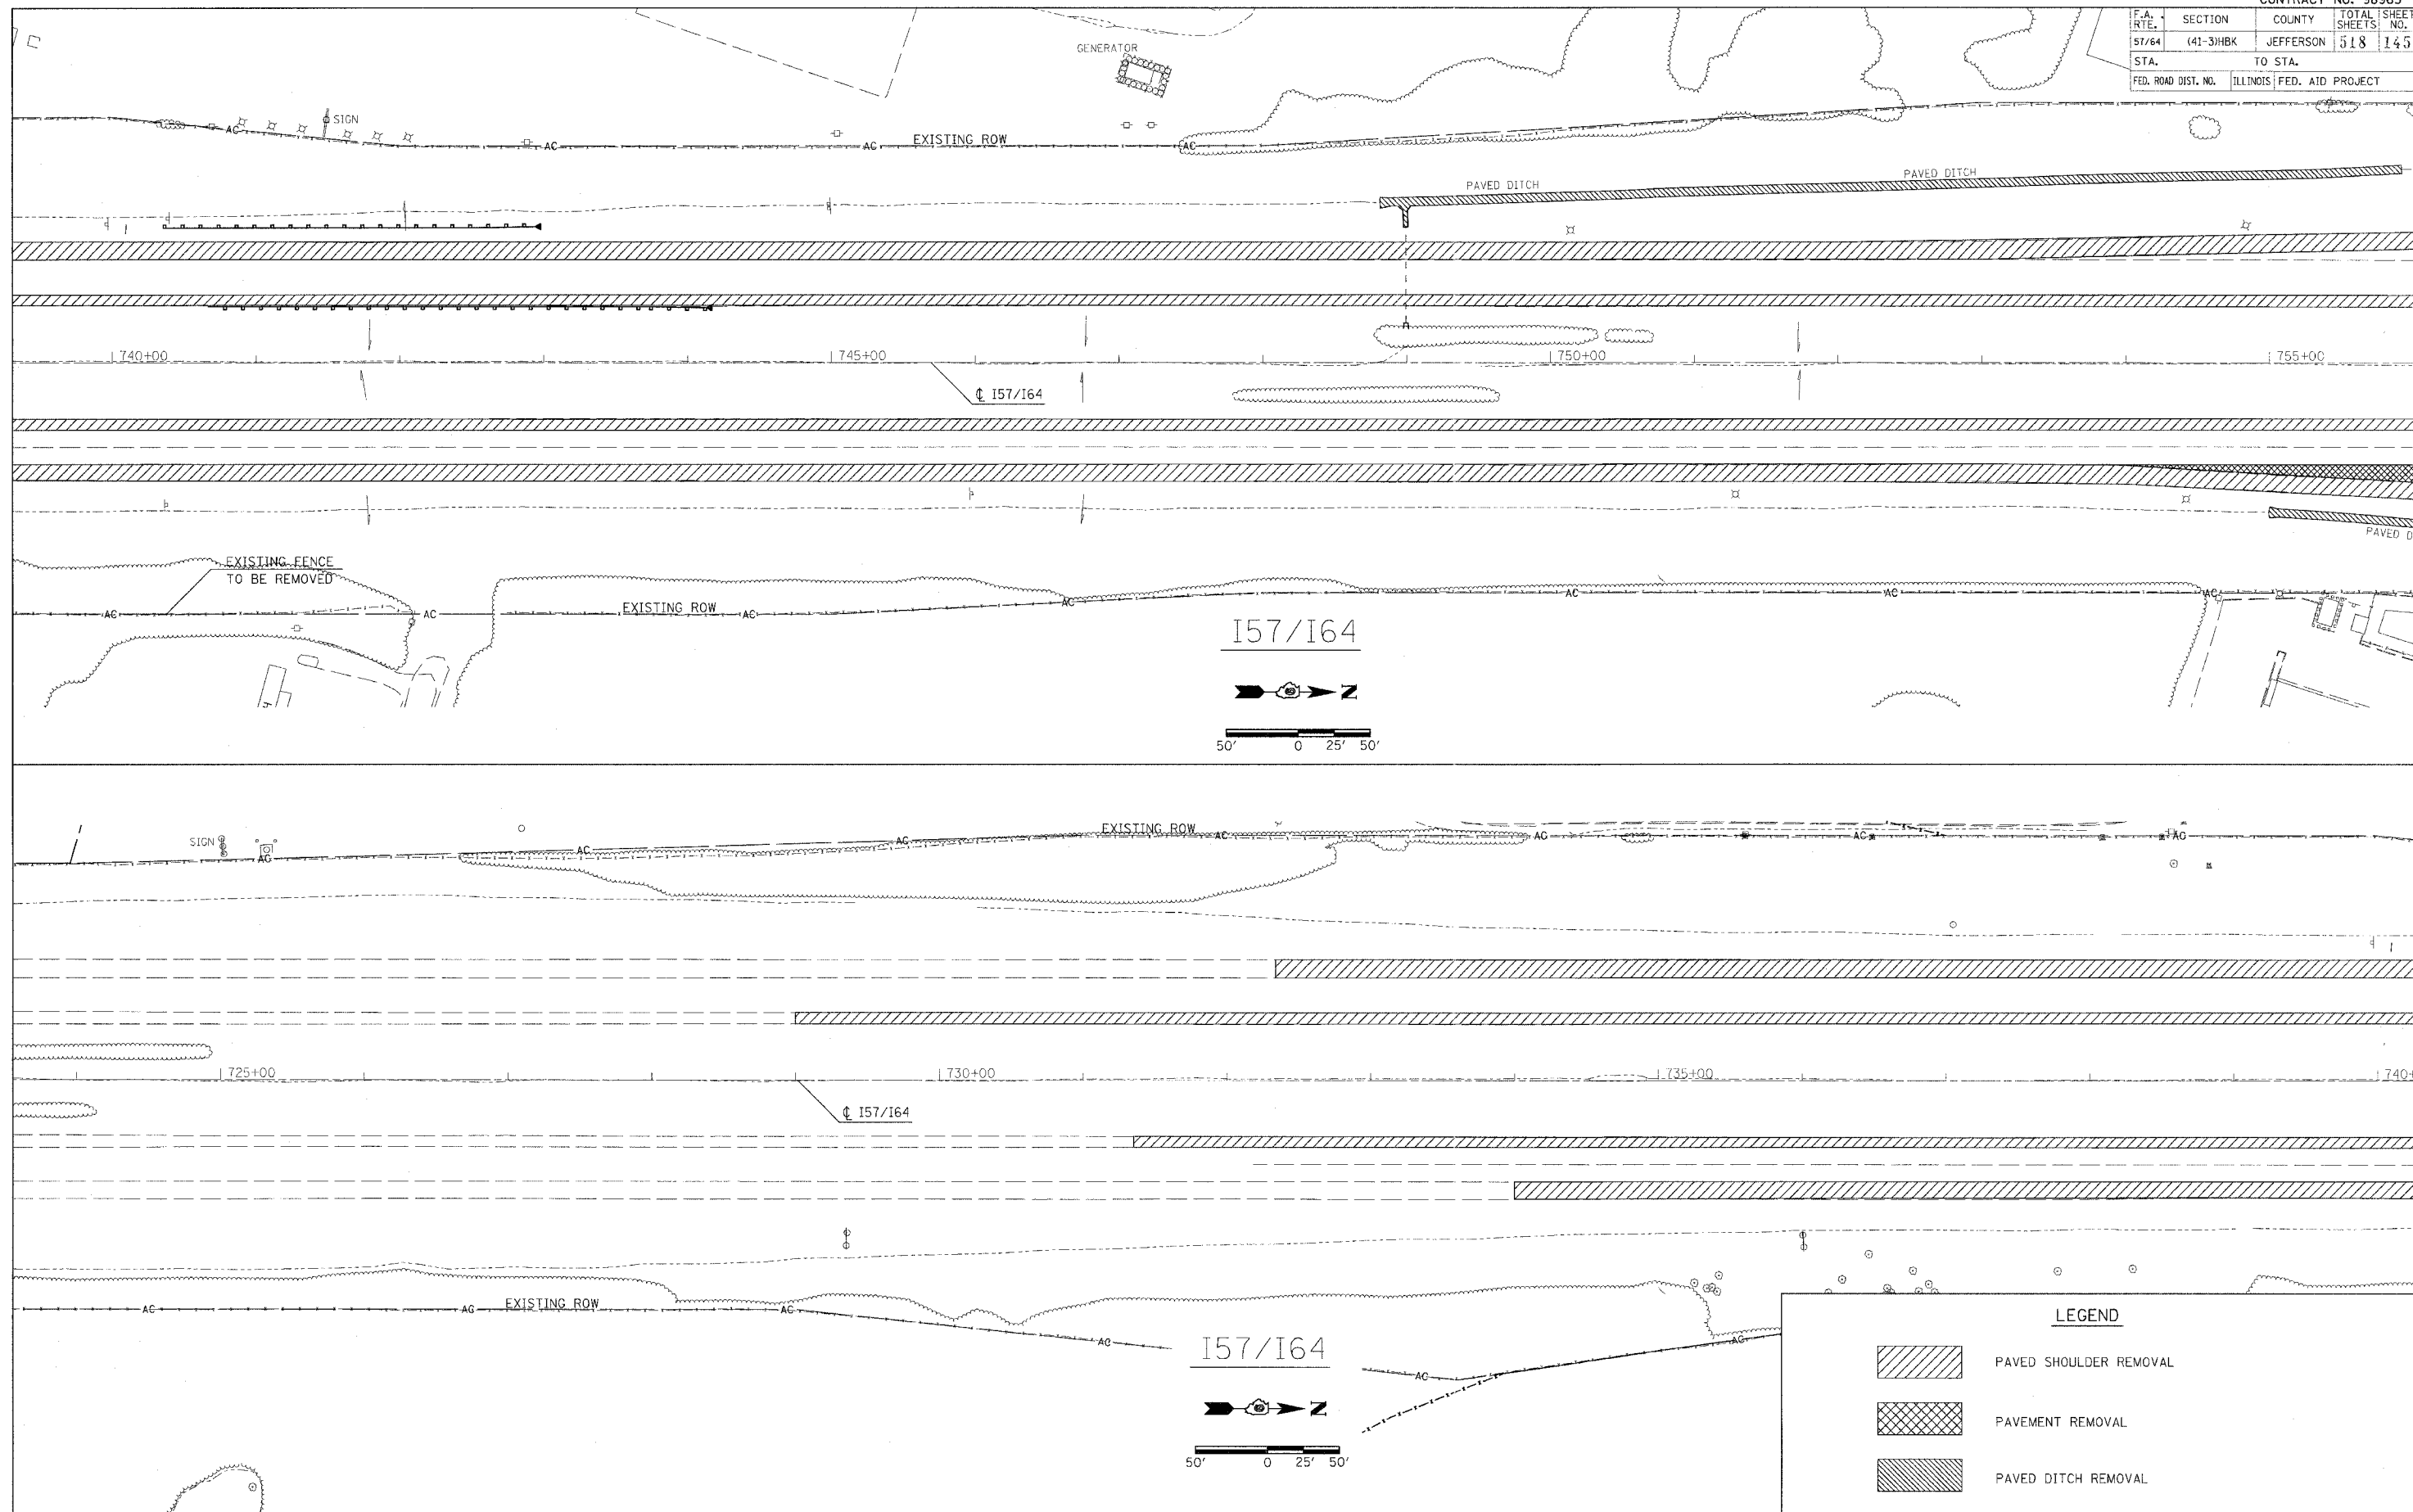

| F.A. RTE. | SECTION | COUNTY | TOTAL SHEETS | SHEET NO. |
|---------------------|-----------|---------------------------|--------------|-----------|
| 57/64 | (41-3)HBK | JEFFERSON | 518 | 145 |
| STA. | | TO STA. | | |
| FED. ROAD DIST. NO. | | ILLINOIS FED. AID PROJECT | | |

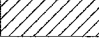

LEGEND

-  PAVED SHOULDER REMOVAL
-  PAVEMENT REMOVAL
-  PAVED DITCH REMOVAL

REMOVAL

PLOT DATE = 03/21/2007 09:15 AM
 FILE NAME = I57I64.dwg
 PLOT SCALE = 5/8"=1'-0"
 USER NAME = ket