



F.A. RTE.	SECTION	COUNTY	TOTAL SHEETS	SHEET NO.
57/64	(41-3)HBK	JEFFERSON	318	148
STA.		TO STA.		
FED. ROAD DIST. NO.		ILLINOIS FED. AID PROJECT		

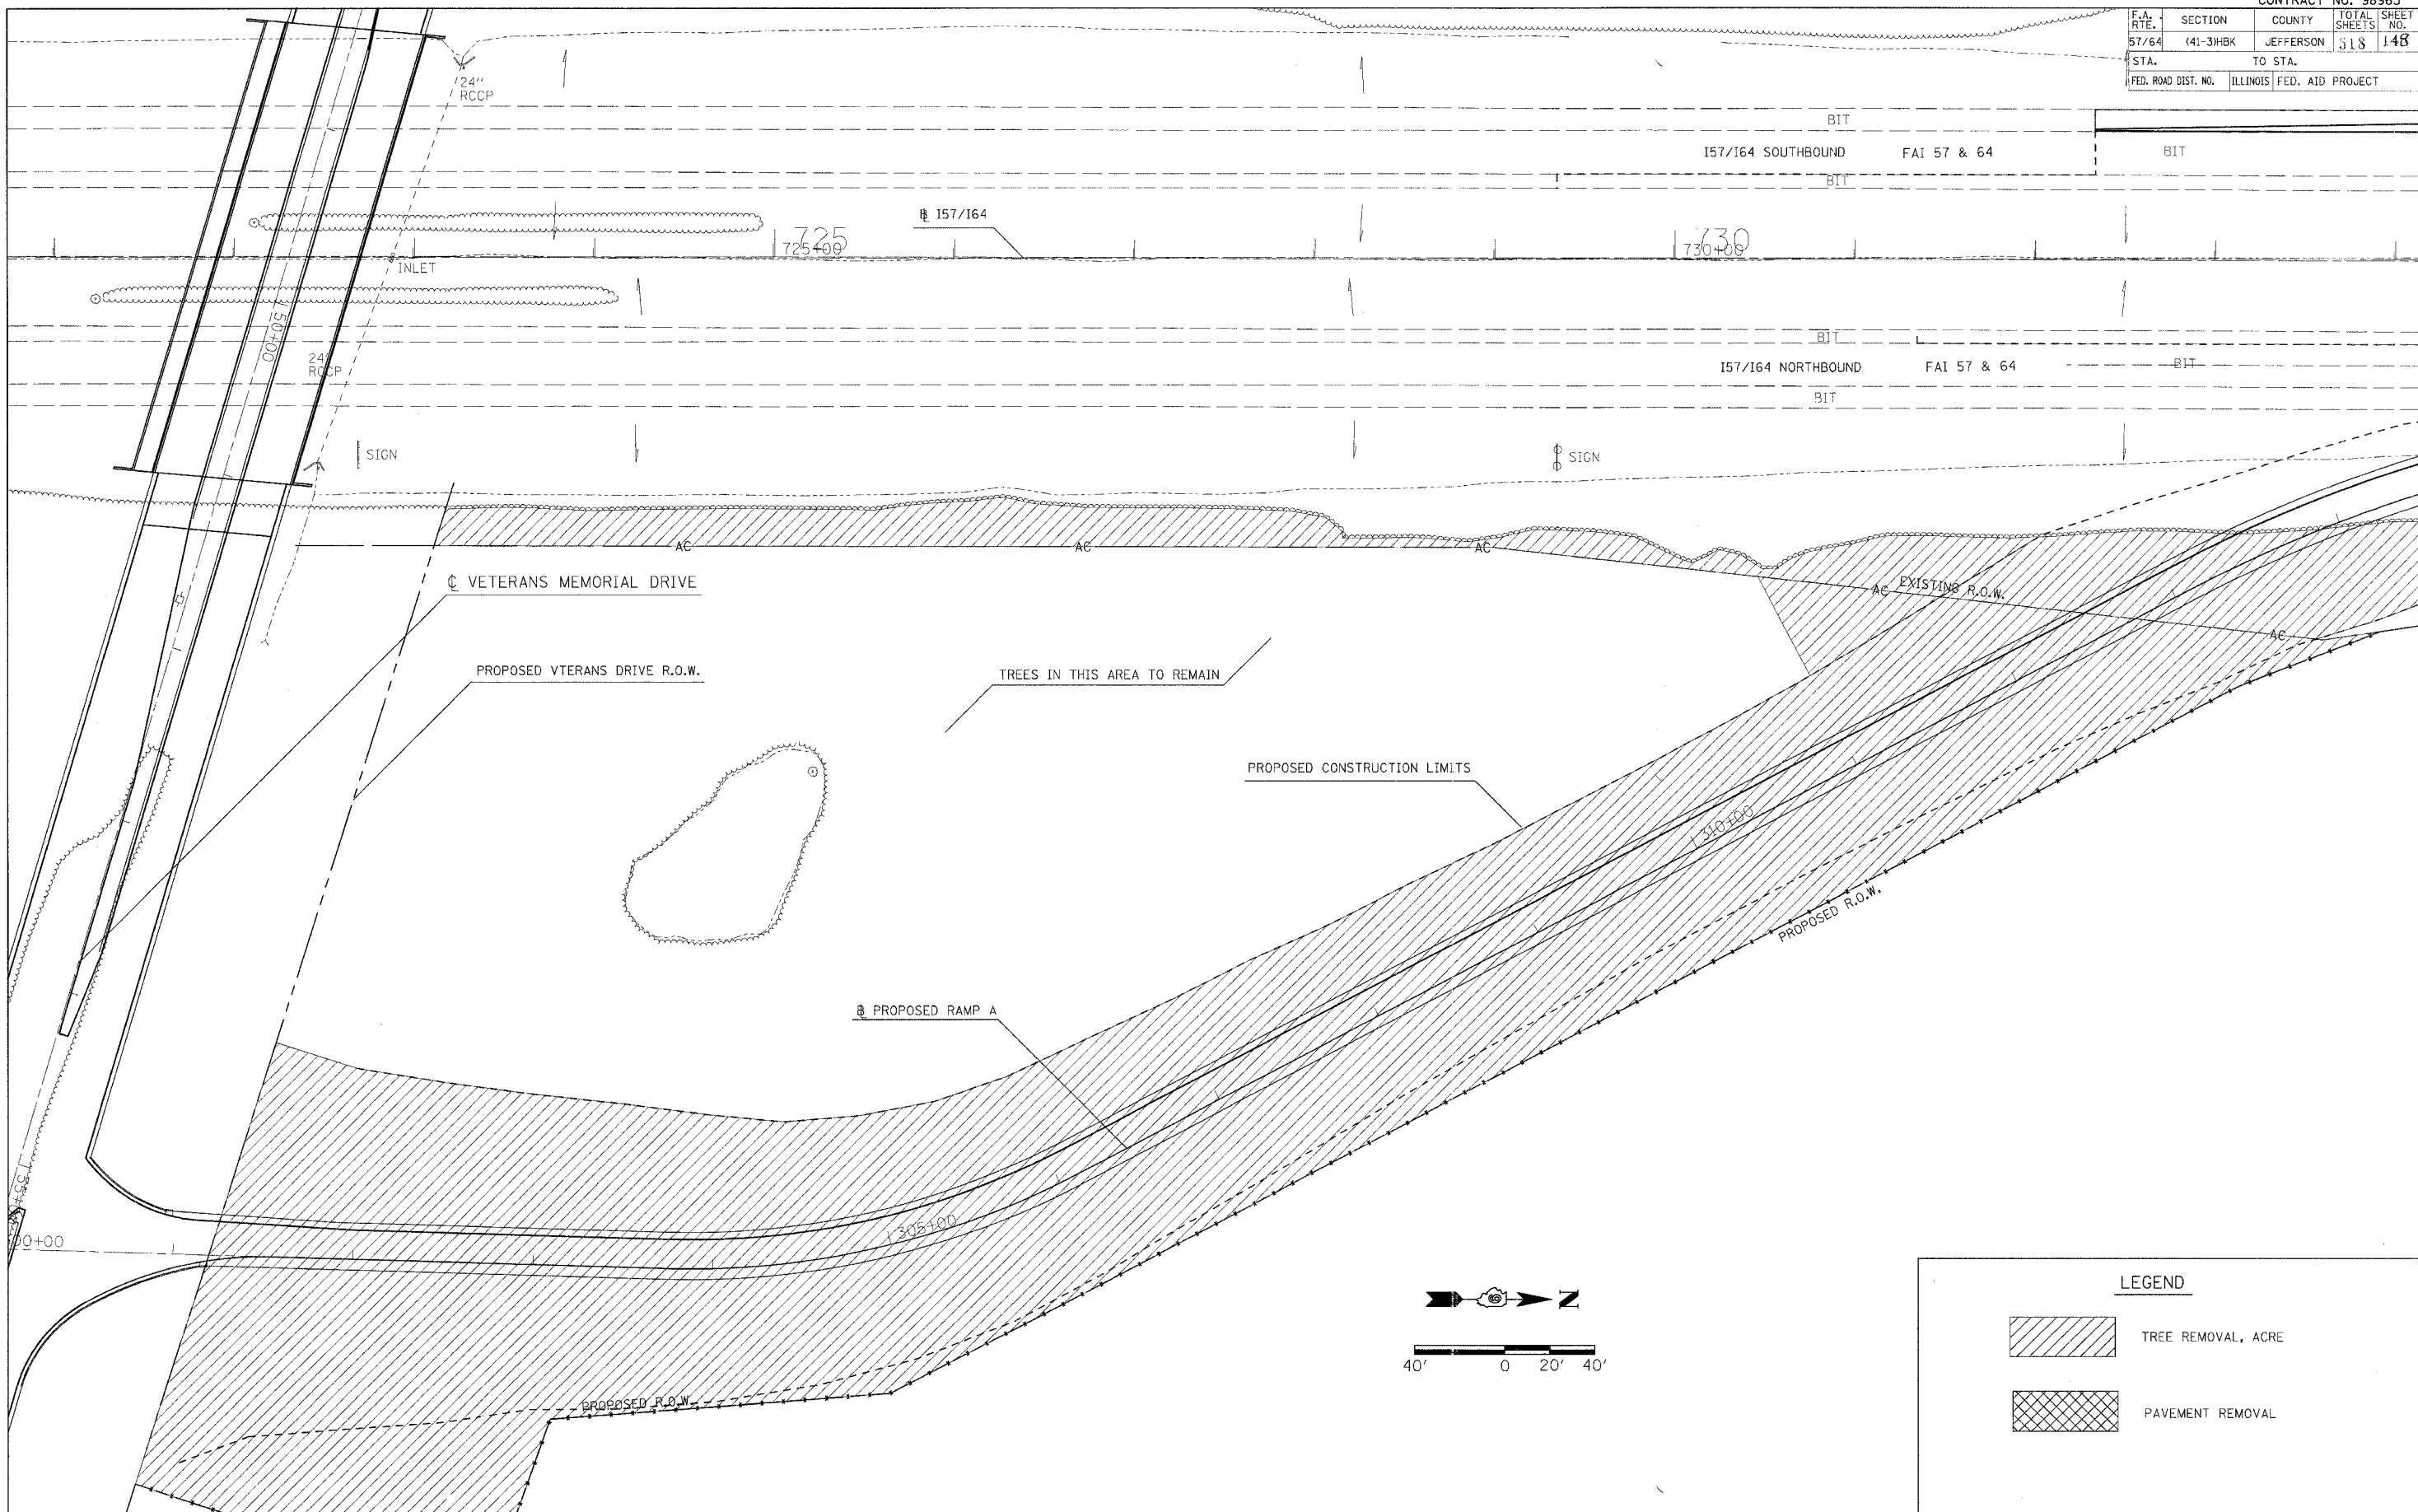

PLOT DATE = 8/3/21 2:28:7 PM
 FILE NAME = I:\98963\98963\DOT REV\98963-4-32
 USER NAME = Rex

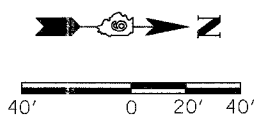

LEGEND	
	TREE REMOVAL, ACRE
	PAVEMENT REMOVAL