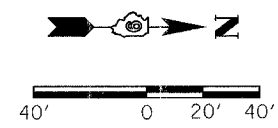
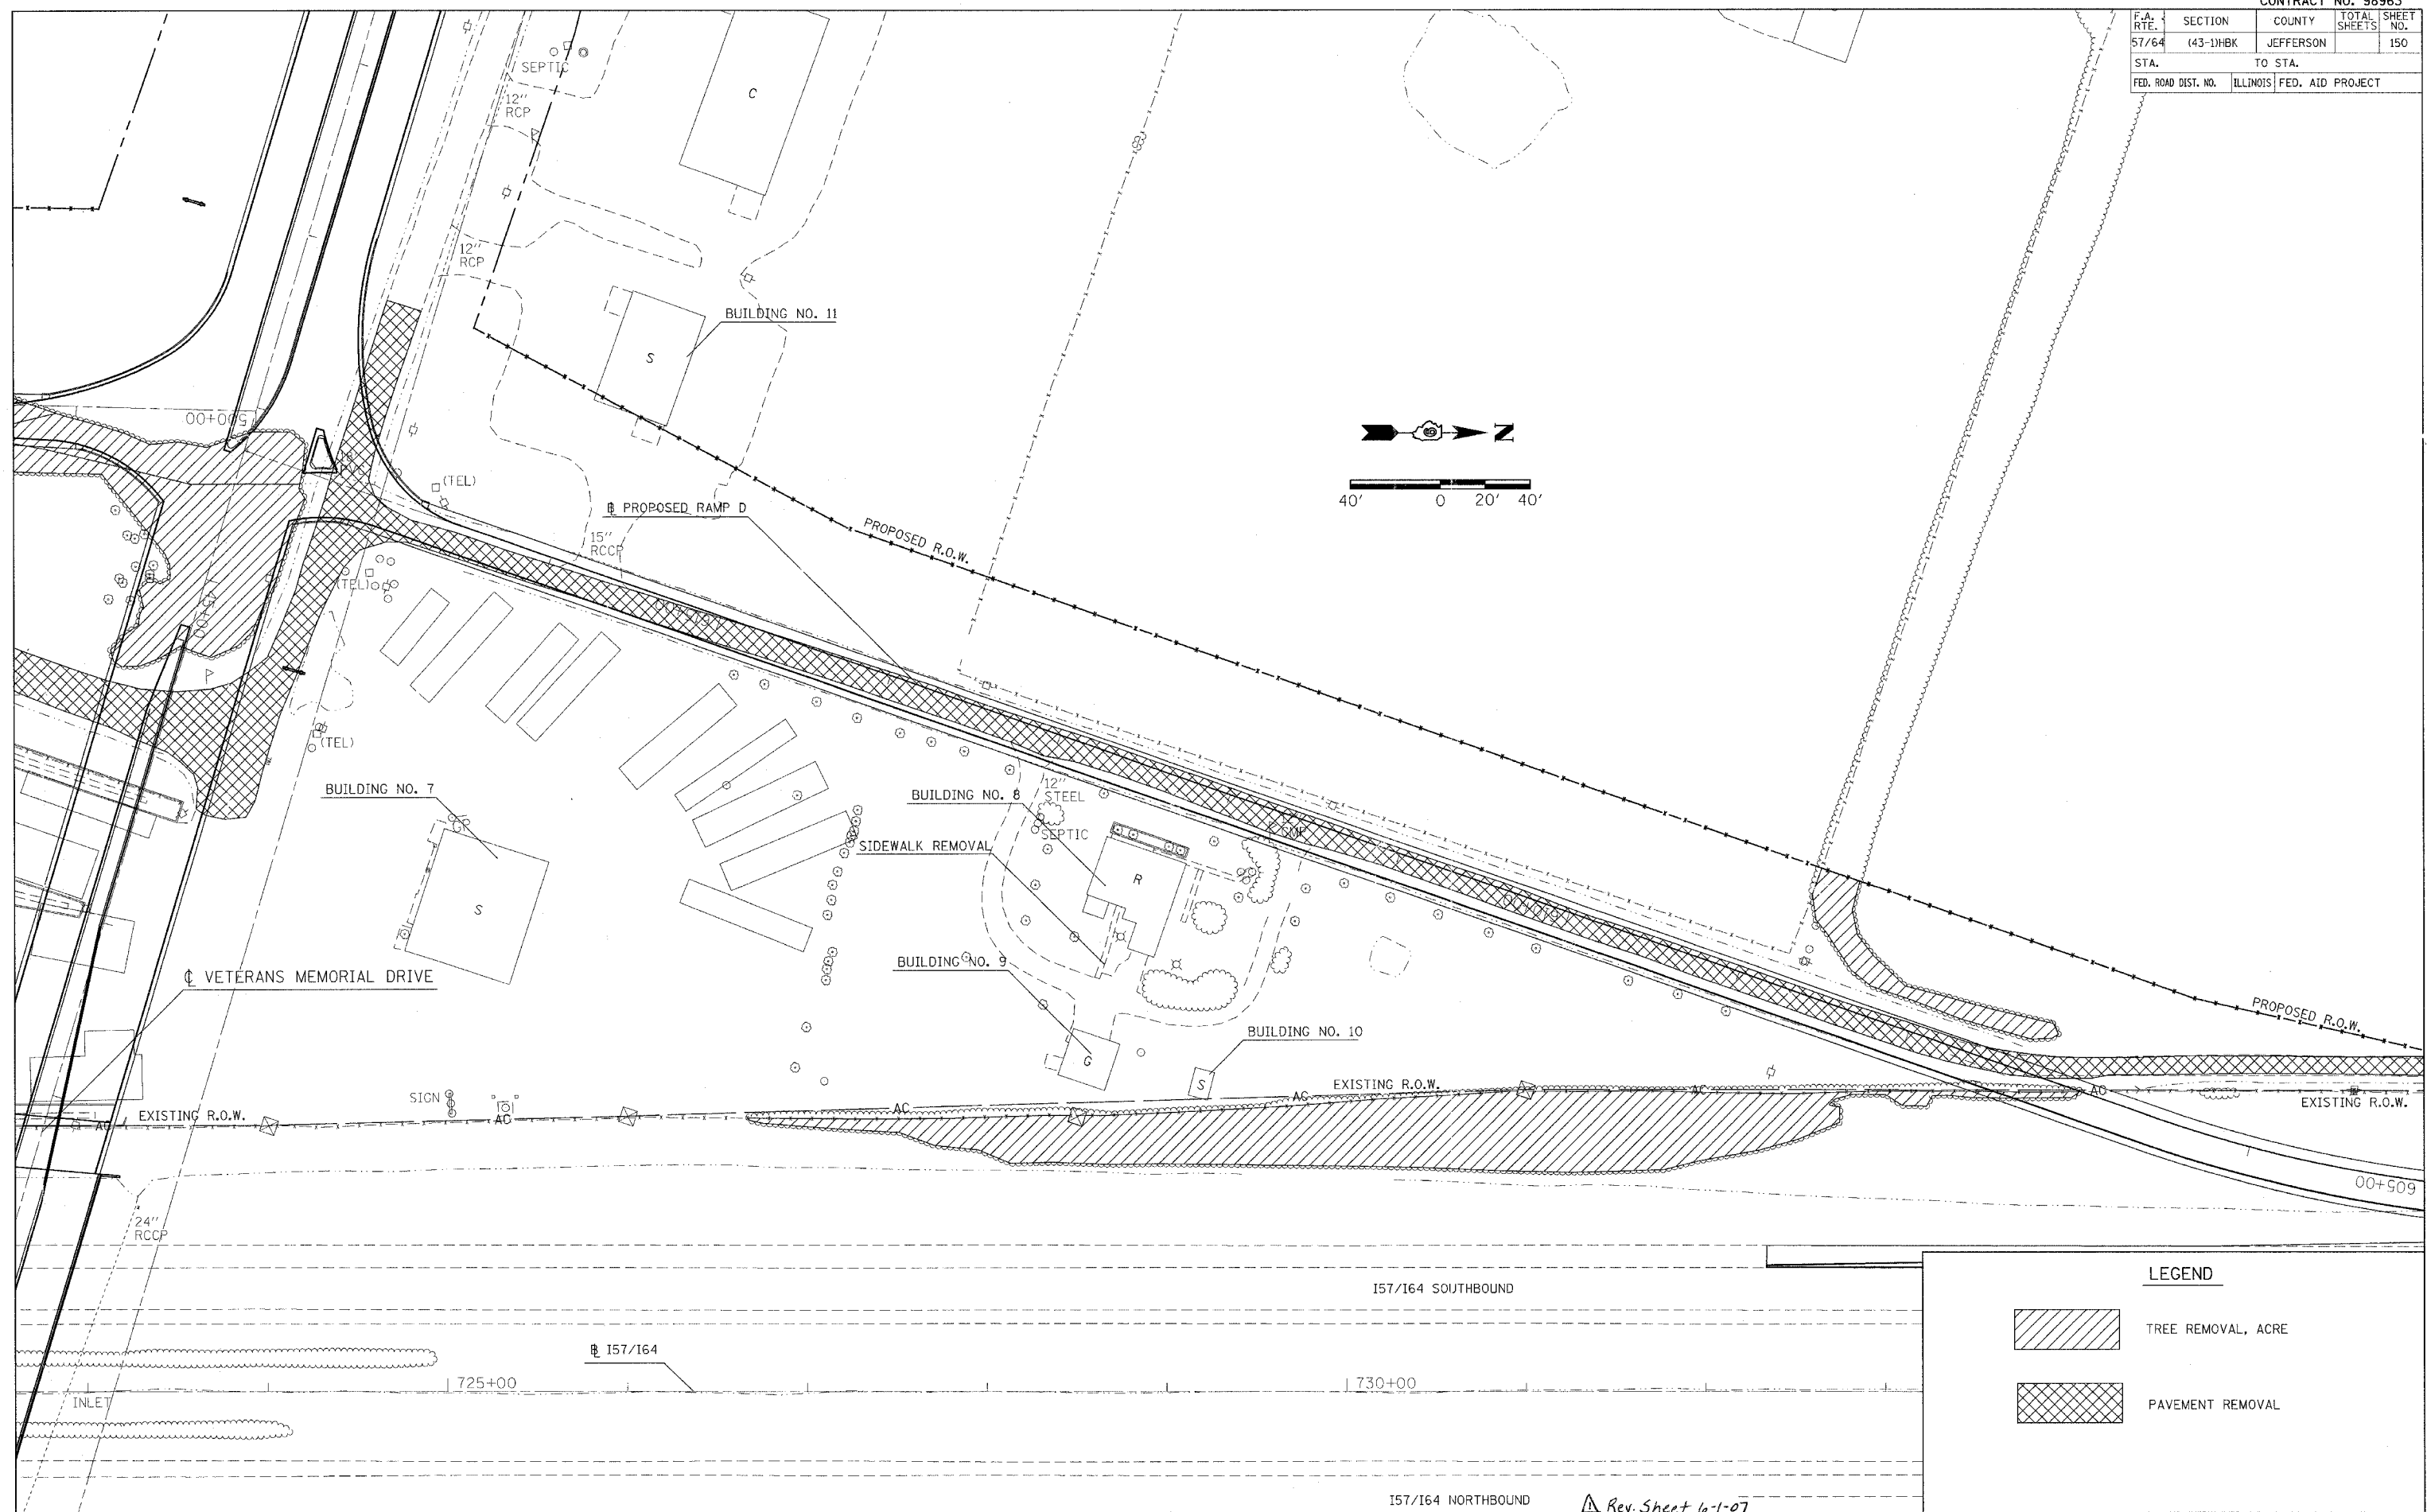

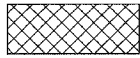


F.A. RTE.	SECTION	COUNTY	TOTAL SHEETS	SHEET NO.
57/64	143-1HBK	JEFFERSON		150
STA.		TO STA.		
FED. ROAD DIST. NO.		ILLINOIS	FED. AID PROJECT	



LEGEND

-  TREE REMOVAL, ACRE
-  PAVEMENT REMOVAL

Rev. Sheet 10-1-07