
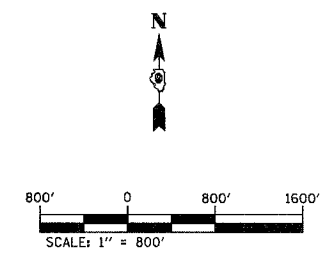


F.A.I. RTE.	SECTION	COUNTY	TOTAL SHEETS	SHEET NO.
57/64	(41-3)HBK	JEFFERSON	518	152
STA.	TO STA.			
FED. ROAD DIST. NO.	ILLINOIS	FED. AID PROJECT		
CONTRACT NO. 98963				

- NOTES:
1. LOCATION OF ALL SIGNS SHALL BE STAKED IN THE FIELD FOR APPROVAL BY THE ENGINEER PRIOR TO INSTALLATION.
 2. SIGN PLACEMENT MAY BE ADJUSTED TO FIT FIELD CONDITIONS.
 3. ANY CHANGES OR ADJUSTMENTS TO THE TRAFFIC CONTROL PLANS SHALL BE APPROVED BY THE ENGINEER.

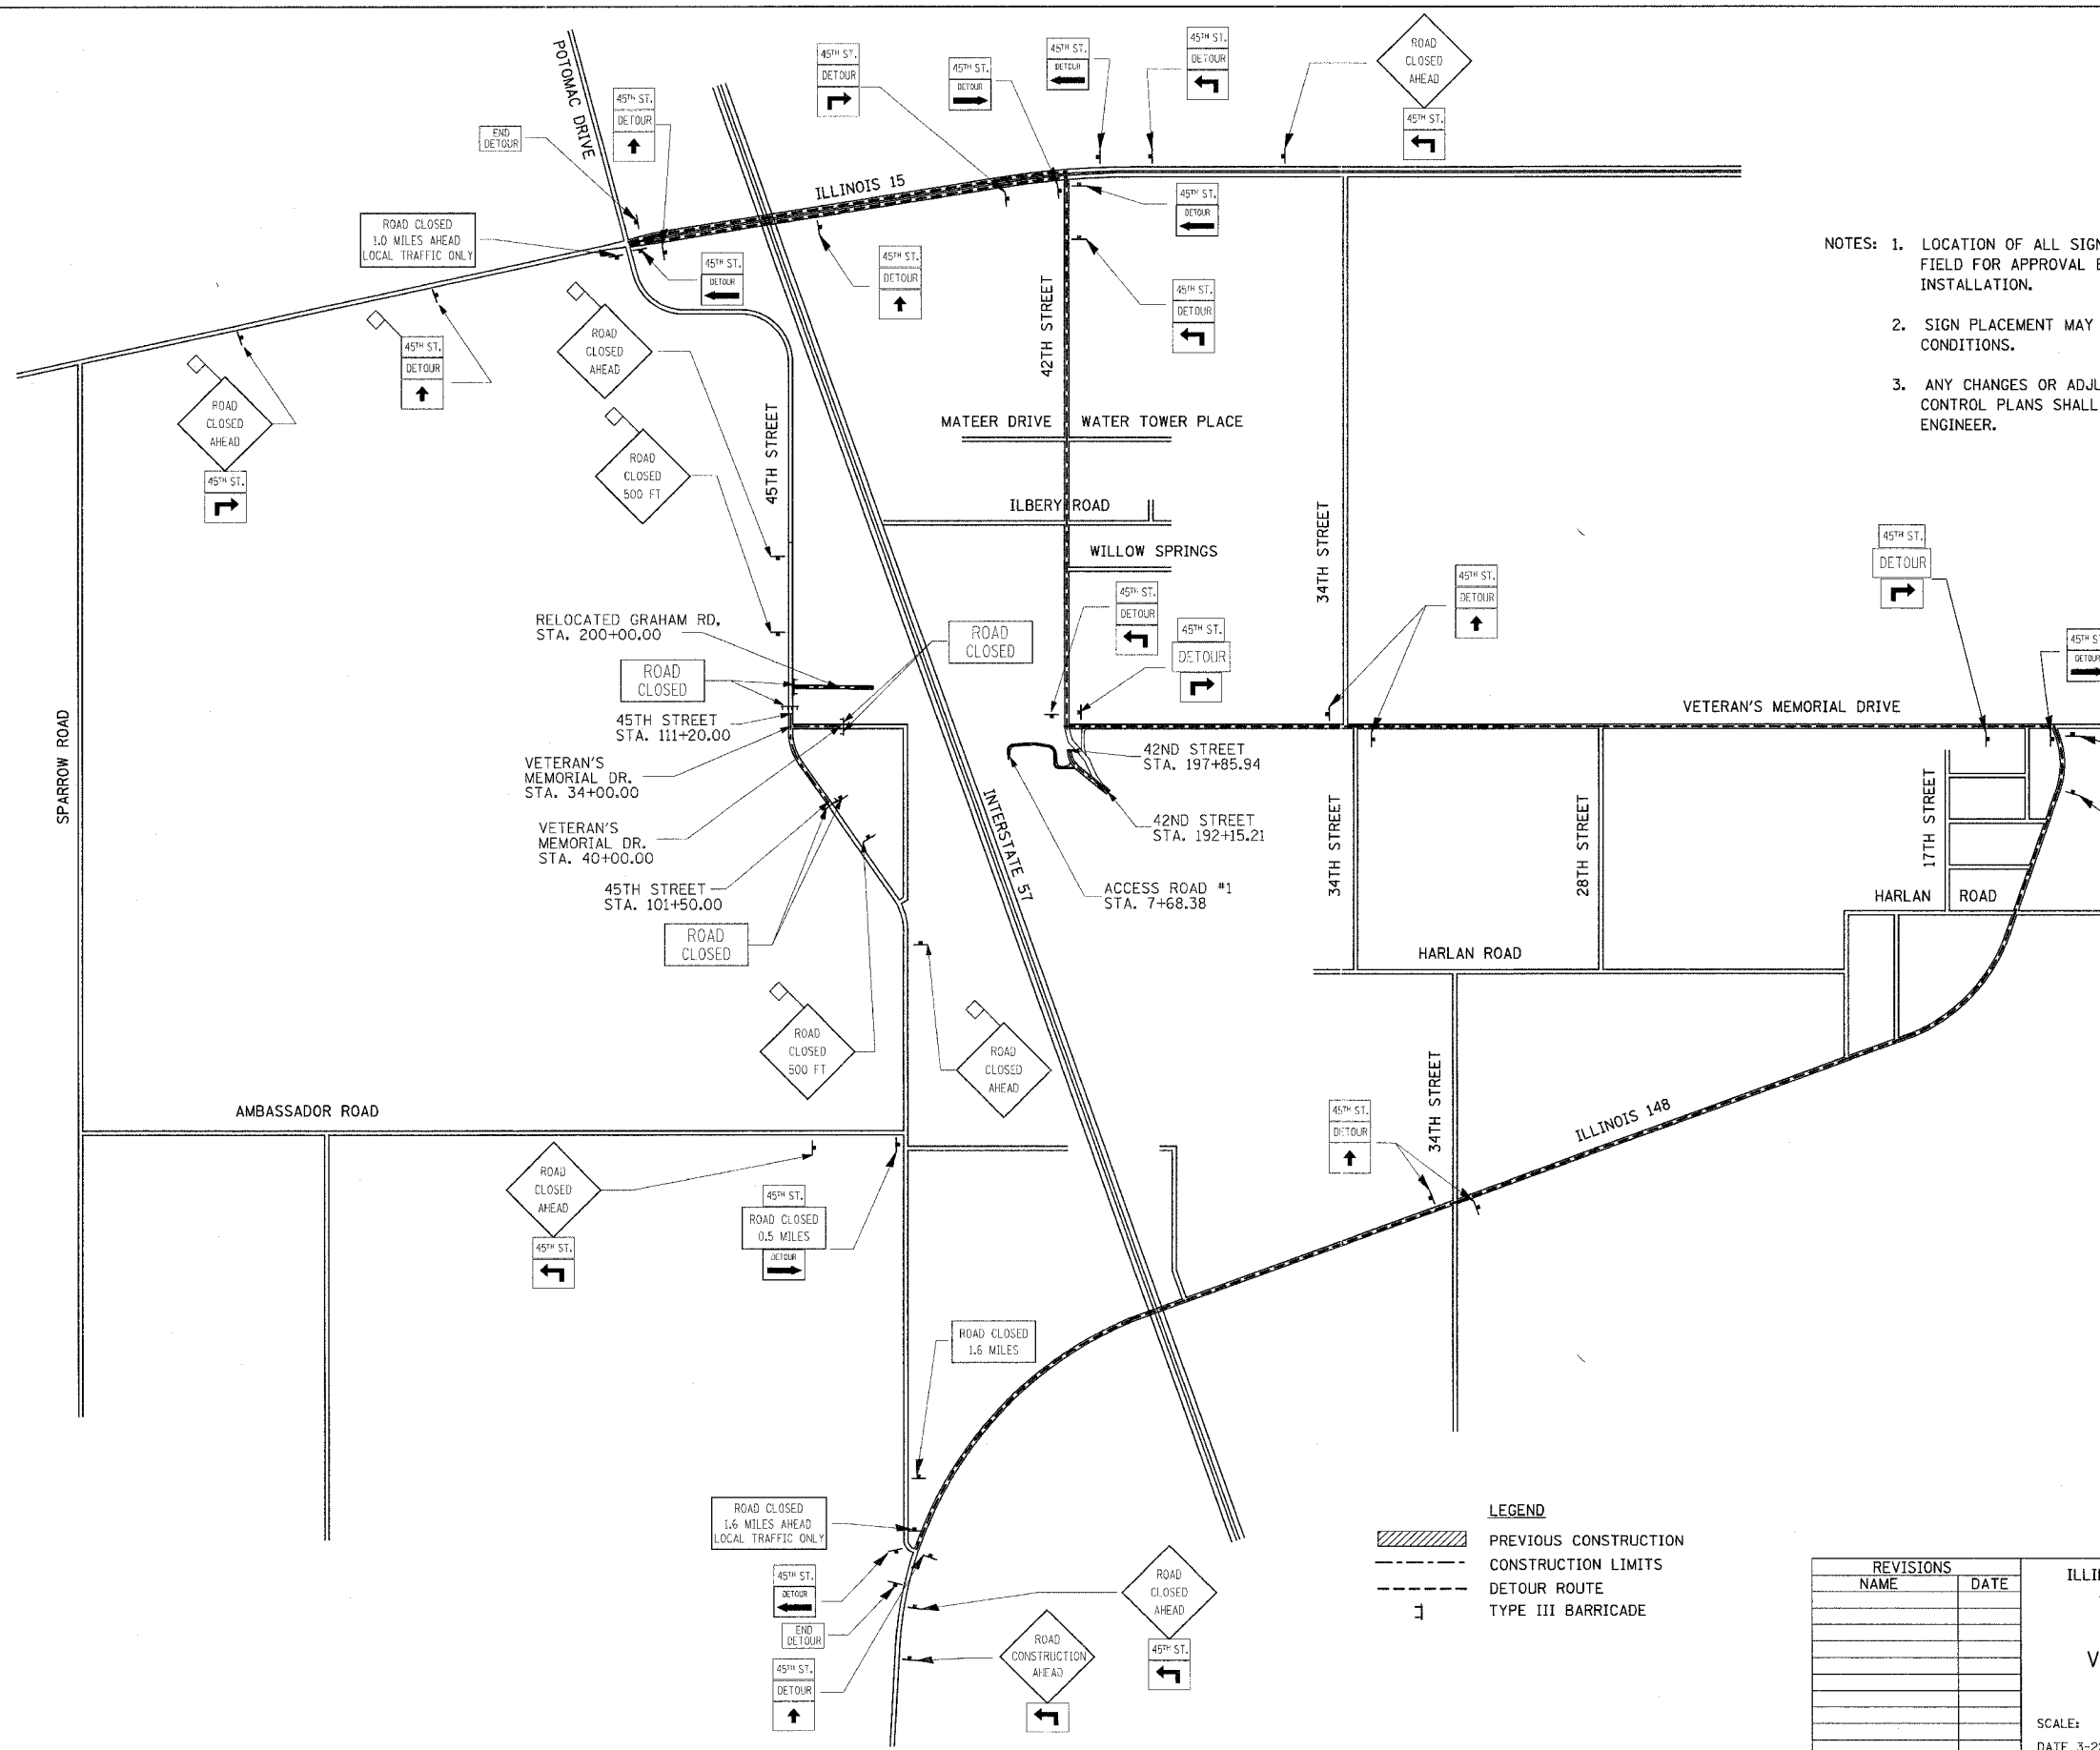

LEGEND

	PREVIOUS CONSTRUCTION
	CONSTRUCTION LIMITS
	DETOUR ROUTE
	TYPE III BARRICADE

REVISIONS	
NAME	DATE

ILLINOIS DEPARTMENT OF TRANSPORTATION
TRAFFIC CONTROL PLAN
STAGE 1
VETERANS MEMORIAL DRIVE
INTERCHANGE
SECTION (41-3)HBK

SCALE: DATE 3-22-07

DRAWN BY RLT
 CHECKED BY MTM

Copyright: Hanson Professional Services Inc. 2007
HANSON
 Hanson Professional Services Inc.

03/21/2007, 08:43 AM
 I:\98\pba\98s\20\90\Road\Sheet\c-10r1.dgn

LAYOUT	RLT	02/26/04
DRAWN	AEI	04/12/04
REVIEWED	MTM	03/22/07