



F.A.I. RTL	SECTION	COUNTY	TOTAL SHEETS	SHEET NO.
57/64	(41-3)HBK	JEFFERSON	318	153
STA.	TO STA.			
FED. ROAD DIST. NO.	ILLINOIS FED. AID PROJECT			
CONTRACT NO. 98963				

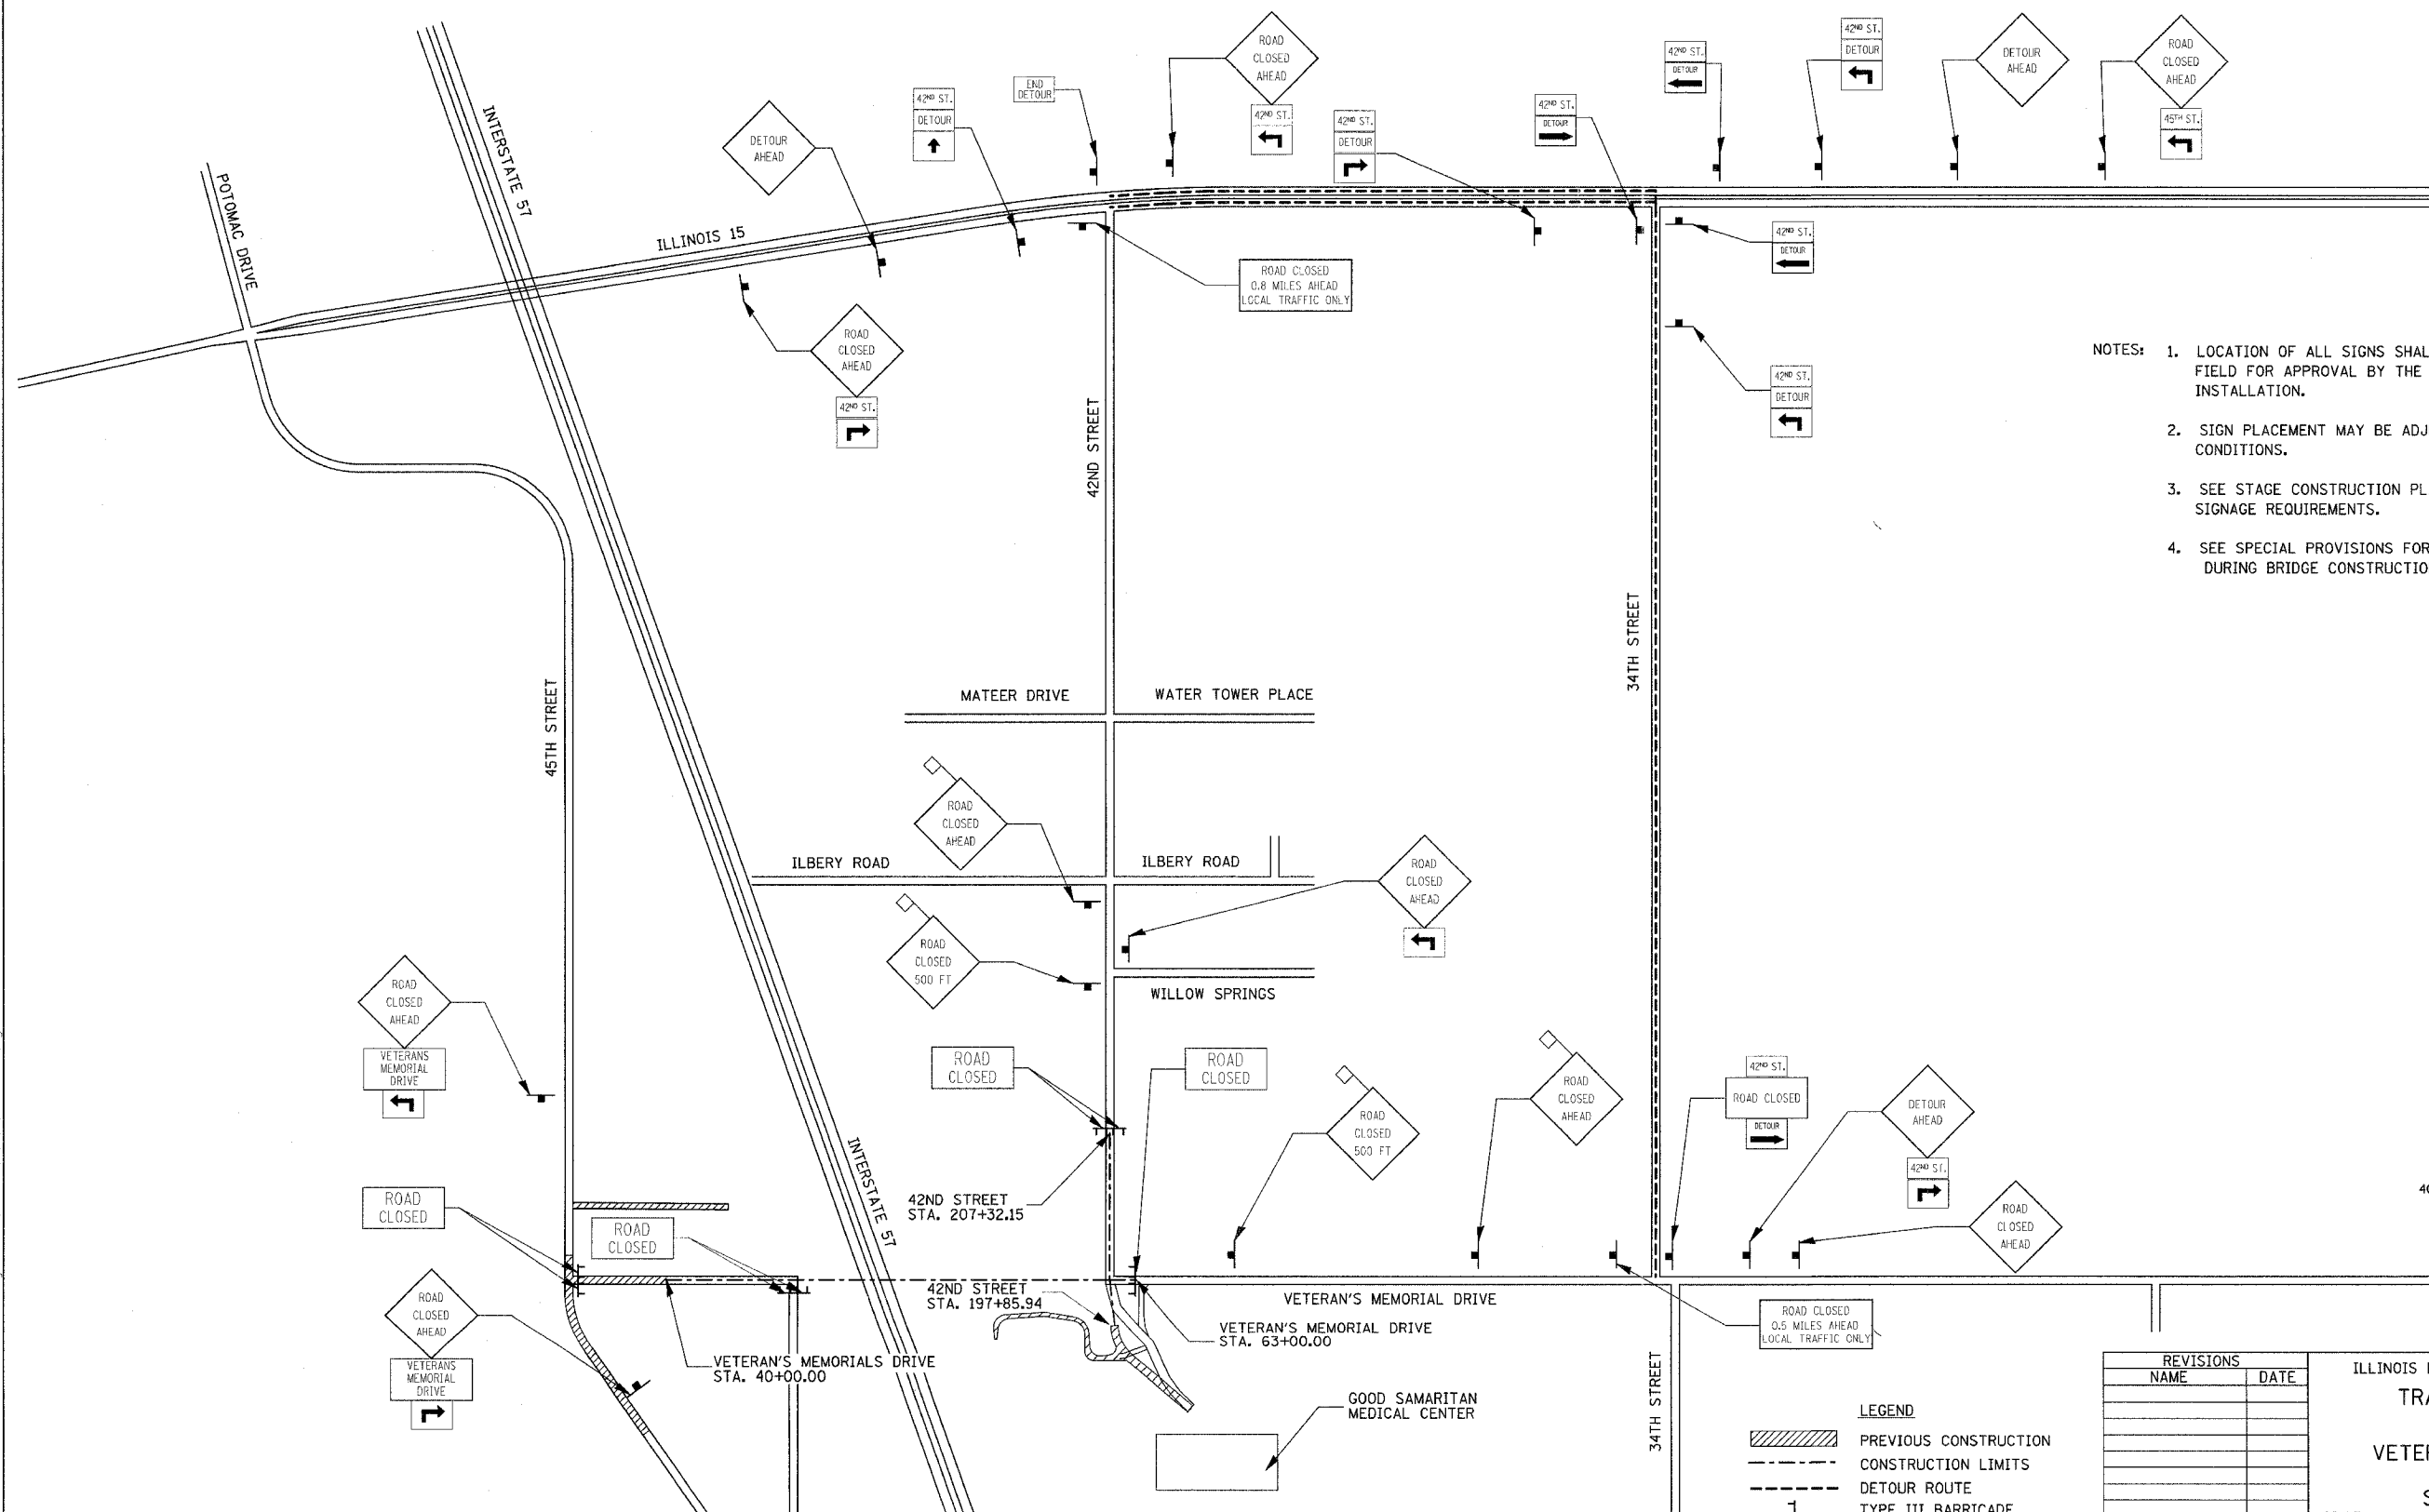

- NOTES:
1. LOCATION OF ALL SIGNS SHALL BE STAKED IN THE FIELD FOR APPROVAL BY THE ENGINEER PRIOR TO INSTALLATION.
 2. SIGN PLACEMENT MAY BE ADJUSTED TO FIT FIELD CONDITIONS.
 3. SEE STAGE CONSTRUCTION PLANS FOR ADDITIONAL SIGNAGE REQUIREMENTS.
 4. SEE SPECIAL PROVISIONS FOR TRAFFIC CONTROL DURING BRIDGE CONSTRUCTION.

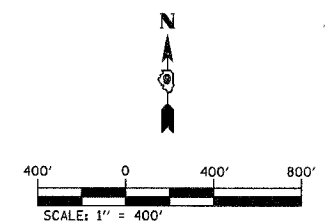

LEGEND

	PREVIOUS CONSTRUCTION
	CONSTRUCTION LIMITS
	DETOUR ROUTE
	TYPE III BARRICADE

REVISIONS	
NAME	DATE

ILLINOIS DEPARTMENT OF TRANSPORTATION
TRAFFIC CONTROL PLAN
STAGE 2
VETERANS MEMORIAL DRIVE
INTERCHANGE
SECTION (41-3)HBK
 SCALE: DATE 3-22-07 DRAWN BY RLТ CHECKED BY MTM

© Copyright Hanson Professional Services, Inc. 2007
HANSON
 Hanson Professional Services, Inc.

03/22/2007 08:43 AM
 A:\98\98963\20159a\Road\Sheet\c-10trc2.dgn

LAYOUT	RLT	03/26/04
DRAWN	JED	04/22/04
REVISION	MTM	03/22/07