


F.A.I. RTE.	SECTION	COUNTY	TOTAL SHEETS	SHEET NO.
57/64	(41-3)HBK	JEFFERSON	518	155
STA.	TO STA.			
FED. ROAD DIST. NO.	ILLINOIS	FED. AID PROJECT		
CONTRACT NO. 98963				

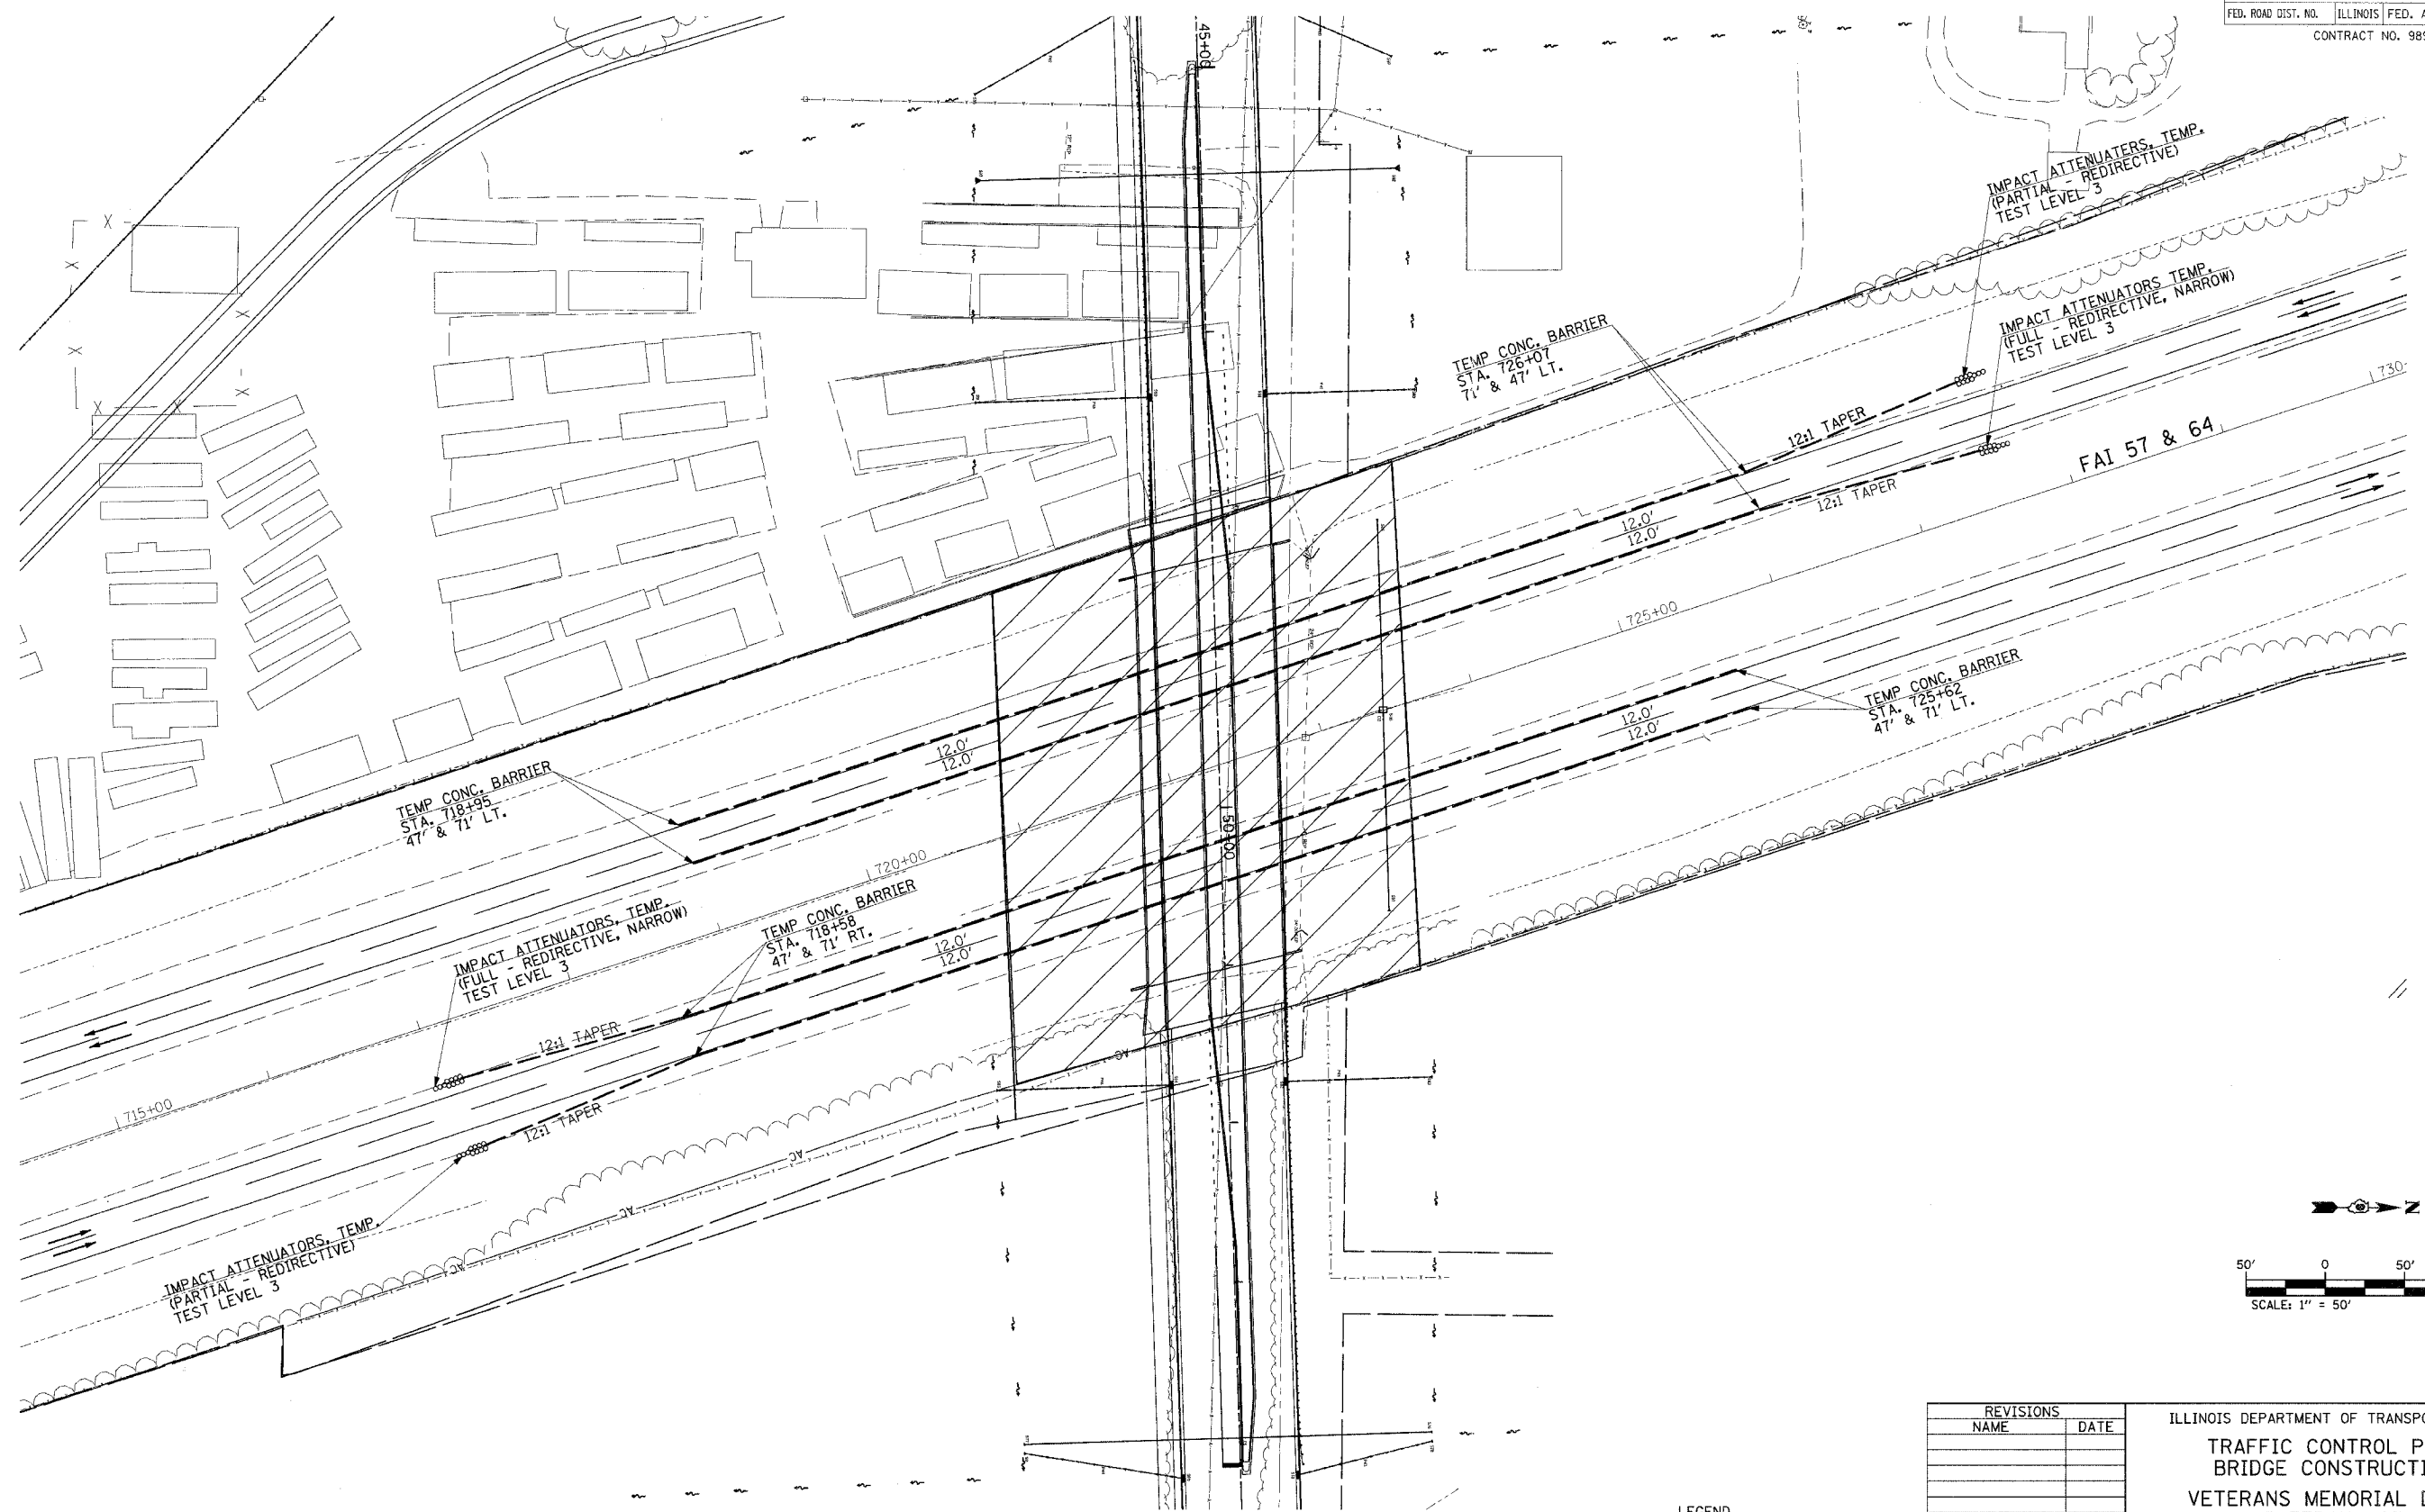

Copyright Hanson Professional Services Inc. 2007  
**HANSON**  
 Hanson Professional Services Inc.

03/22/2007 05:40 PM  
 A:\98 Jobs\98963\Road\SheetAc-101tr3.dwg

LAYOUT	RLT	02/26/04
DRAWN	JED	04/12/04
REVIEWED	MTM	03/22/07

**LEGEND**  
 ----- CONSTRUCTION AREA  
 ----- TEMPORARY CONCRETE BARRIER

REVISIONS	
NAME	DATE

ILLINOIS DEPARTMENT OF TRANSPORTATION  
**TRAFFIC CONTROL PLAN**  
**BRIDGE CONSTRUCTION**  
**VETERANS MEMORIAL DRIVE**  
**INTERCHANGE**  
**SECTION (41-3)HBK**  
 SCALE: DATE 3-22-07 DRAWN BY RLT CHECKED BY MTM