


F.A.I. RTE.	SECTION	COUNTY	TOTAL SHEETS	SHEET NO.
57/64	(41-3)HBK	JEFFERSON	518	157
STA.		TO STA.		
FED. ROAD DIST. NO.		ILLINOIS	FED. AID PROJECT	
CONTRACT NO. 98963				

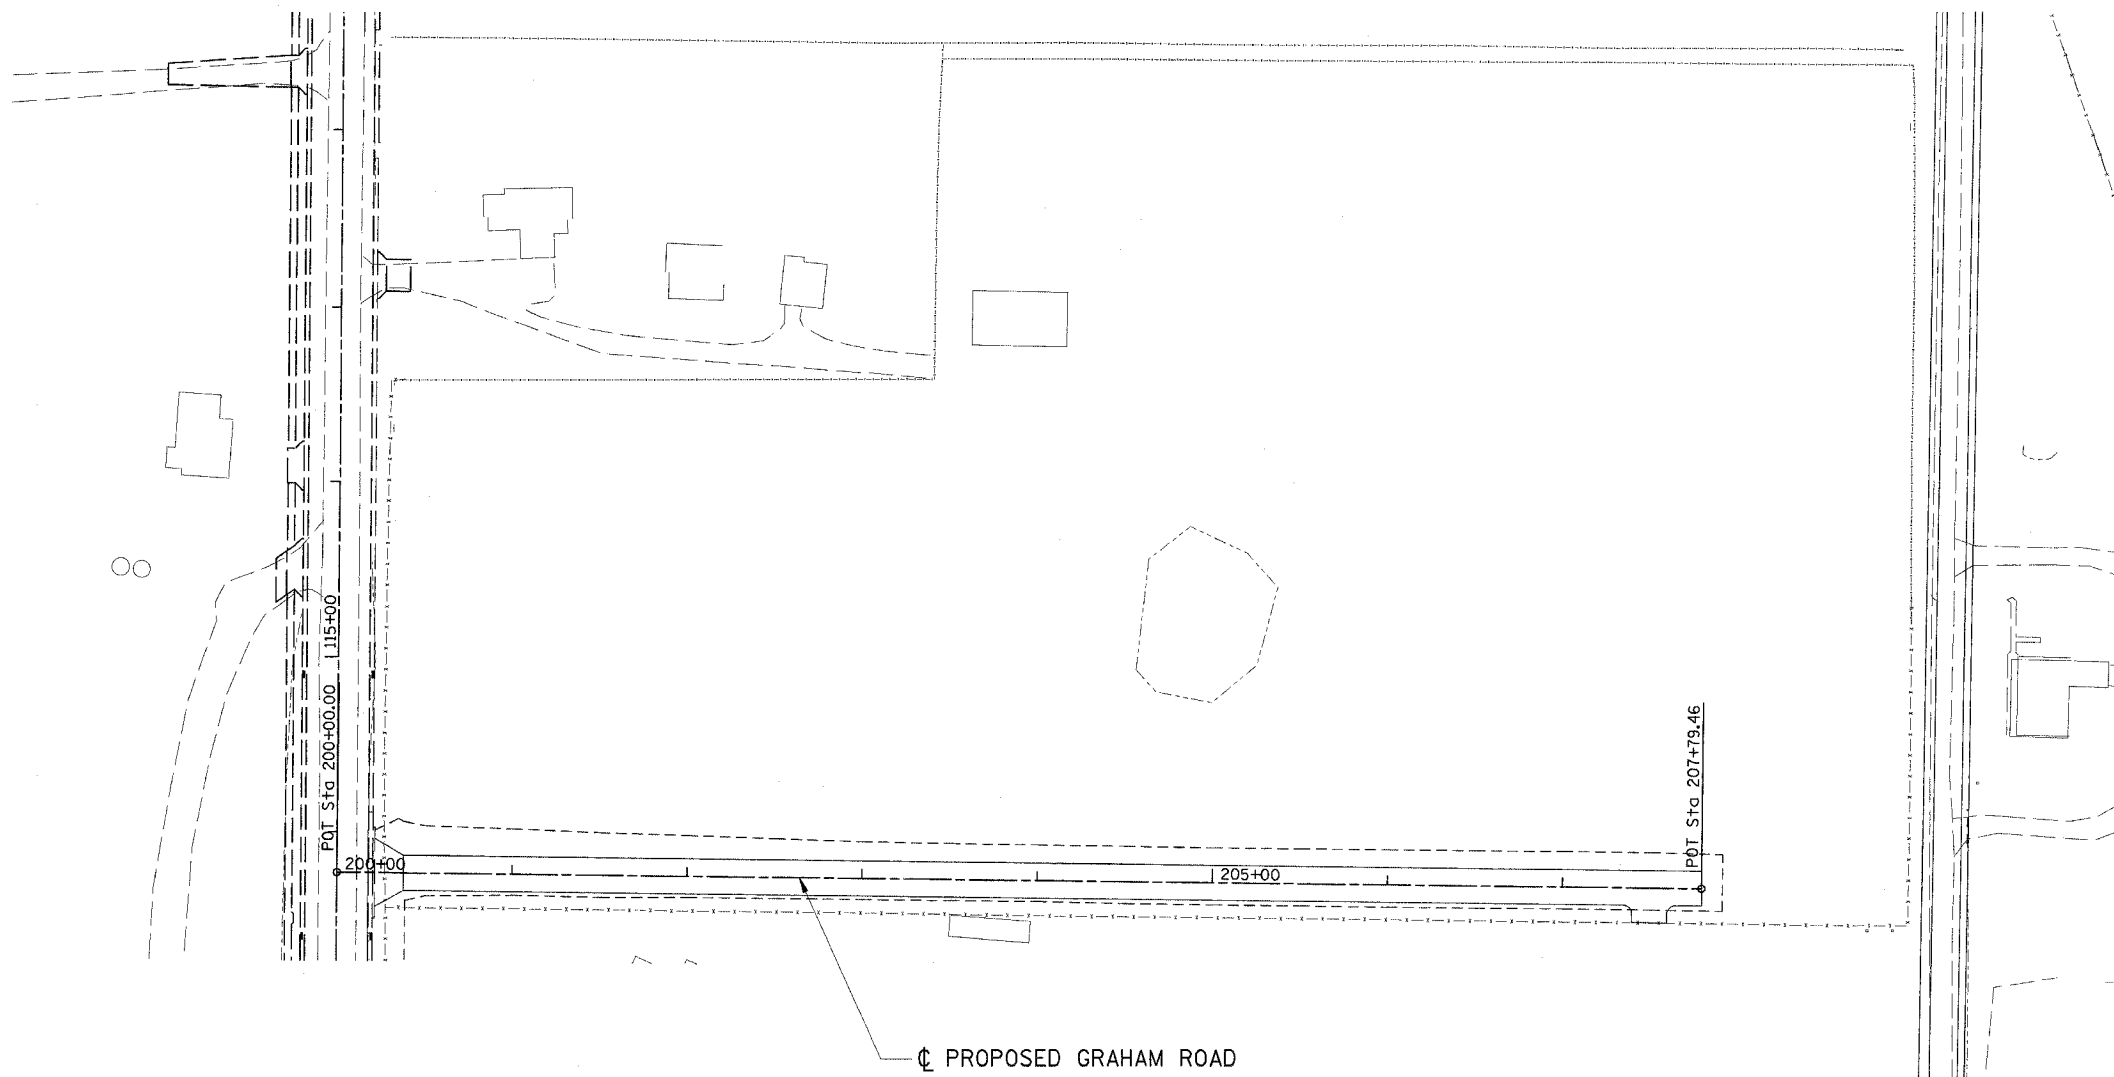

LEGEND

- ▭ WORK ZONE
- 1 TYPE III BARRICADE
- TRAFFIC FLOW



REVISIONS	
NAME	DATE

ILLINOIS DEPARTMENT OF TRANSPORTATION
 MAINTAINANCE OF TRAFFIC PLAN
 STAGE 1
 VETERANS MEMORIAL DRIVE
 INTERCHANGE
 SECTION (41-3)HBK
 SCALE: 1"=50'
 DATE 3-22-07
 DRAWN BY RLT
 CHECKED BY MTM

© Copyright Hanson Professional Services Inc. 2007
HANSON
 Hanson Professional Services Inc.

03/22/2007 03:13 PM
 A:\98\98963\2007\Road\Sheet\1025T1.dgn

LAYOUT	RLT	02/26/04
DRAWN	RED	04/12/04
REVIEWED	MTM	03/22/07