

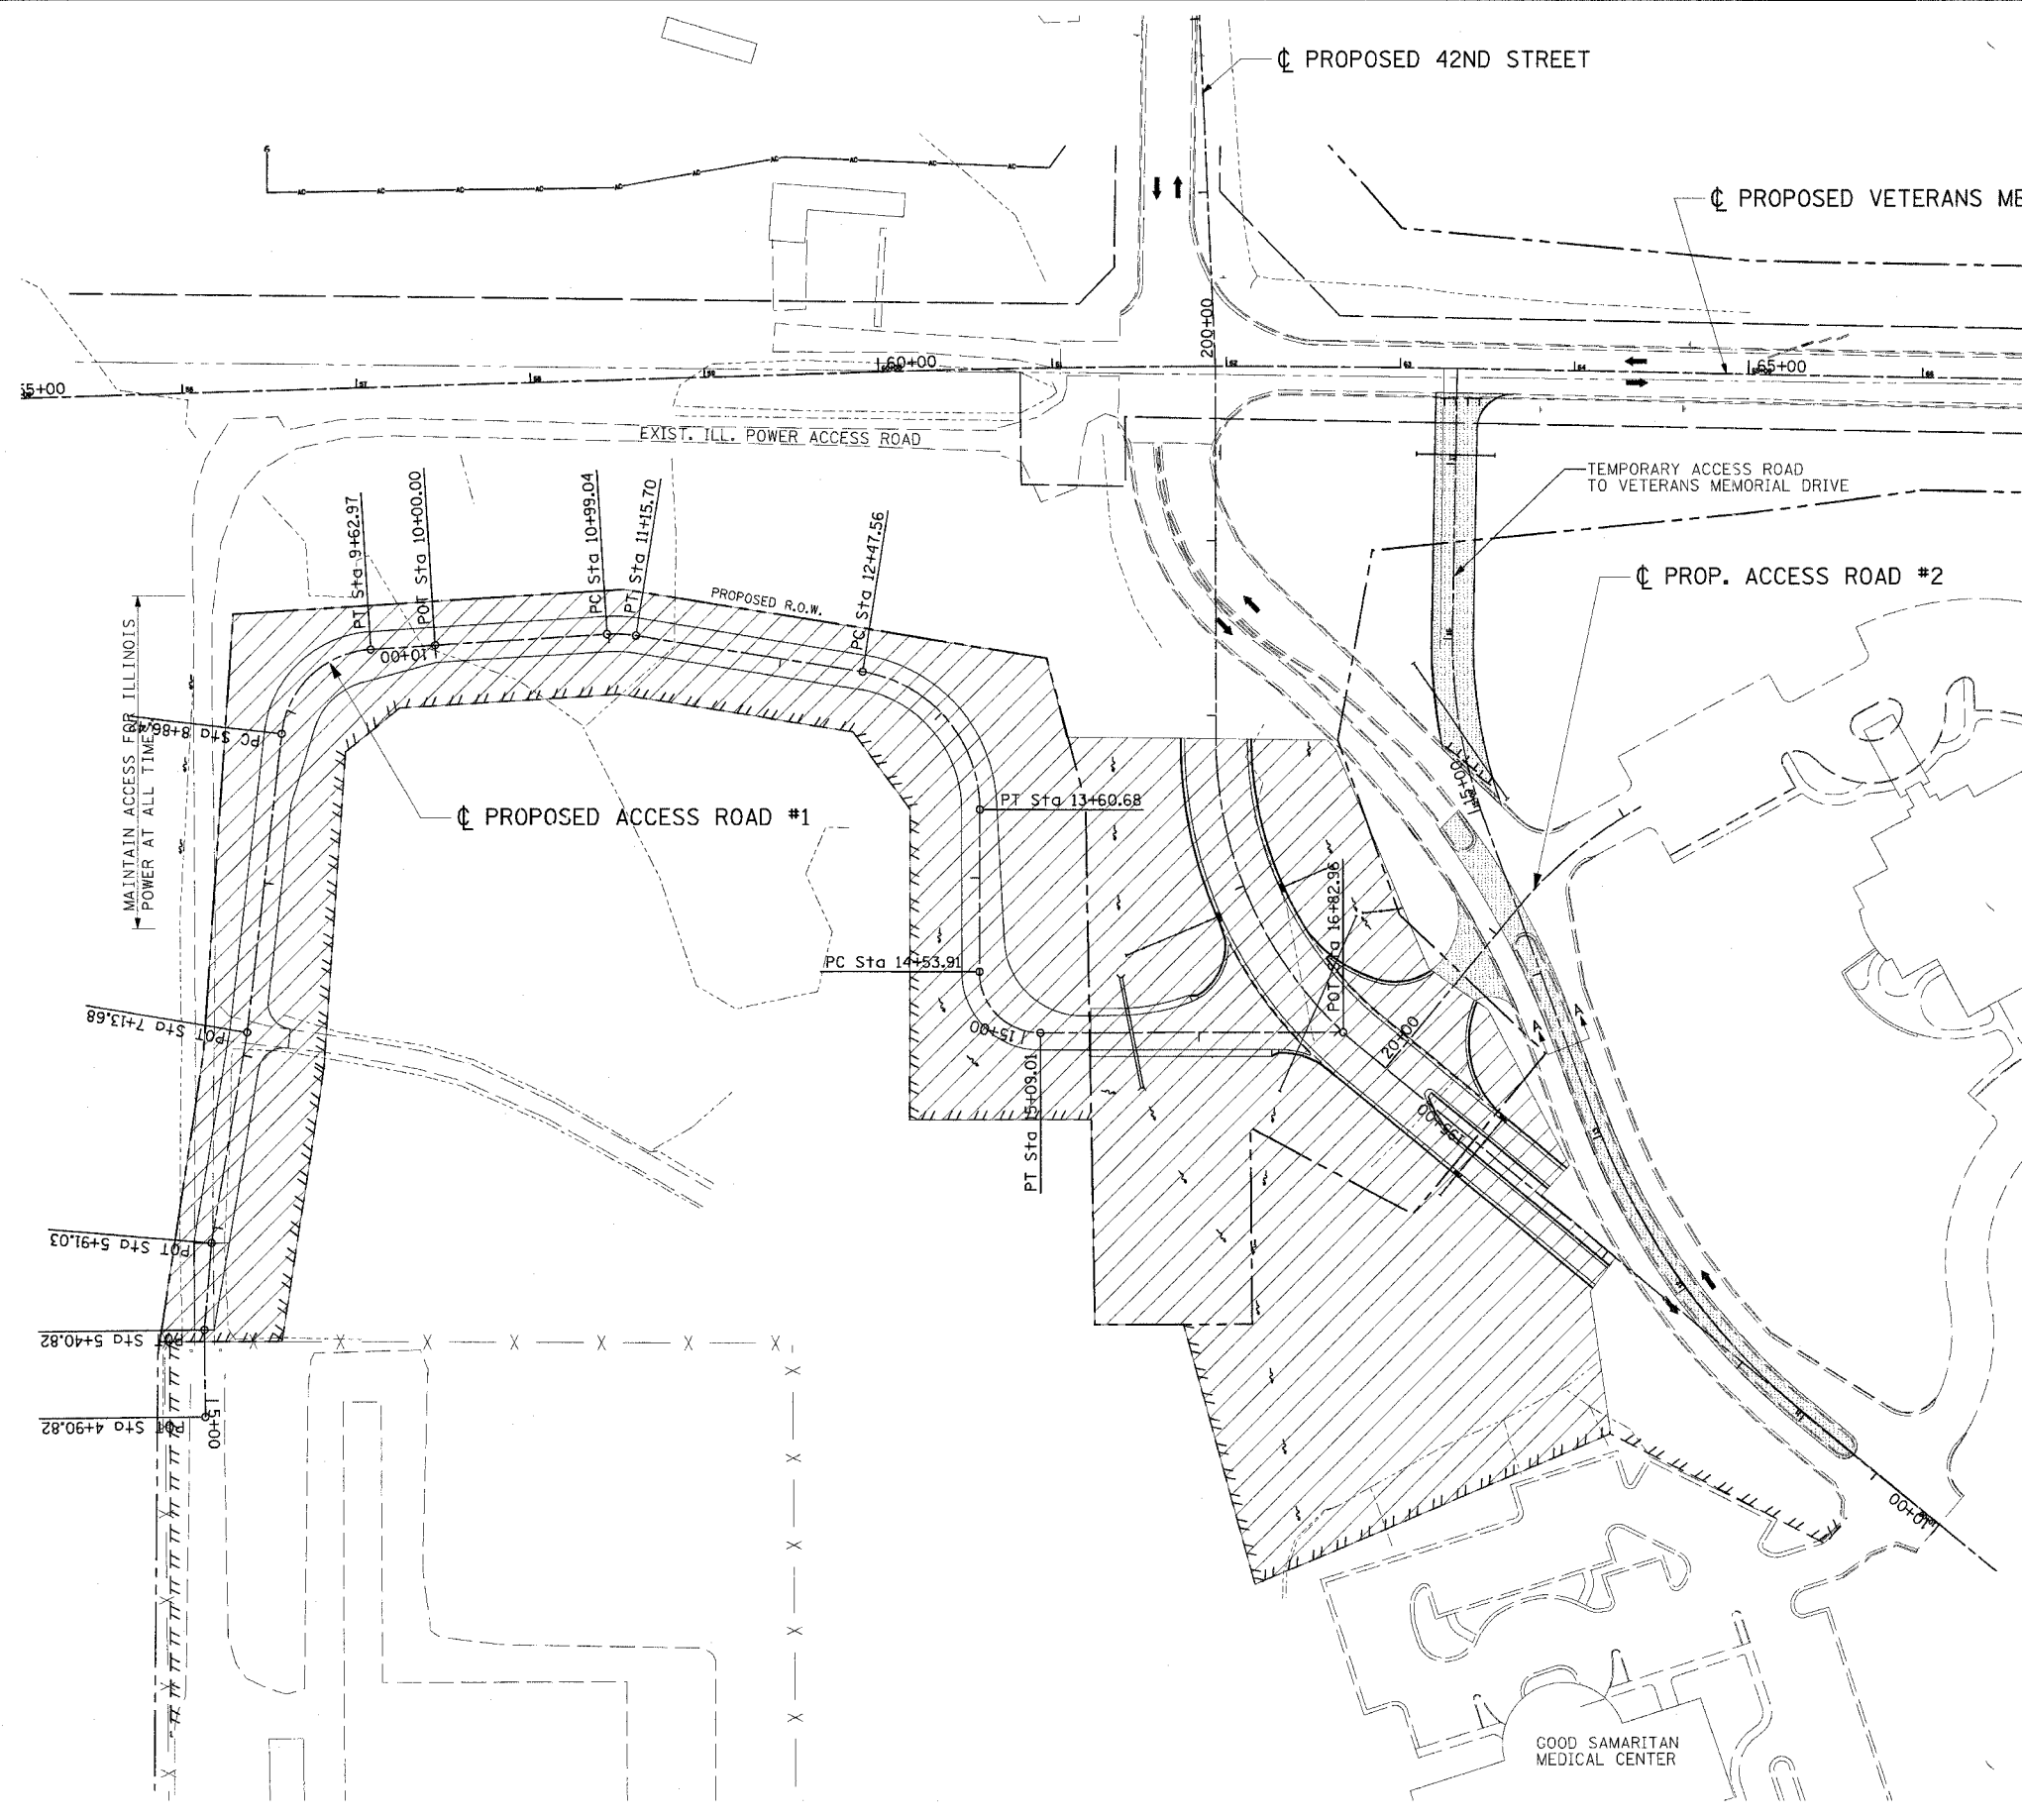


|                     |           |                  |              |           |
|---------------------|-----------|------------------|--------------|-----------|
| F.A.I. RTE.         | SECTION   | COUNTY           | TOTAL SHEETS | SHEET NO. |
| 57/64               | (41-3)HBK | JEFFERSON        | 518          | 158       |
| STA.                | TO STA.   |                  |              |           |
| FED. ROAD DIST. NO. | ILLINOIS  | FED. AID PROJECT |              |           |
| CONTRACT NO. 98963  |           |                  |              |           |

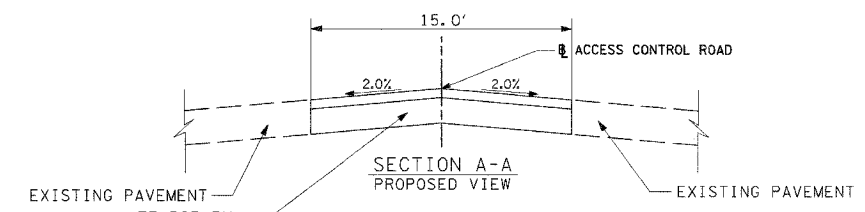


- SEQUENCE OF CONSTRUCTION - STAGE 1 TEMPORARY ROAD
- ACCESS TO THE GOOD SAMARITAN PROPERTIES SHALL BE MAINTAINED AT ALL TIMES WITH TWO-WAY LOCAL TRAFFIC THROUGH WORK ZONE IF APPLICABLE.
  - ALL PROP. STORM SEWERS, CULVERTS AND DITCHES SHALL BE CONSTRUCTED FOREMOST TO PREVENT ANY INTERRUPTION TO THE DRAINAGE FLOW.
  - CONTRACTOR SHALL REMOVE ALL EXISTING ITEMS SHOWN IN THE PLANS, CONSTRUCT EMBANKMENTS, LIME STABILIZED SUB GRADE, AGGREGATE BASE, DRAINAGE ITEMS, PROP. PAVEMENT, CURB AND GUTTER, AND TEMPORARY PAVEMENT WITHIN STAGE 1 WORK ZONE.
  - THE EXISTING EARTH MEDIAN, INCLUDING CURB AND GUTTER, WITHIN THE LIMITS SHOWN ON THE PLANS IS TO BE REMOVED AND REPLACED WITH A TEMPORARY HOT-MIX ASPHALT PAVEMENT. THE EXISTING ROADWAY IS TO REMAIN OPEN BUT MAY BE REDUCED TO ONE LANE DURING DAYTIME HOURS ONLY. USE OF FLAGGERS WILL BE REQUIRED. AT THE CLOSE OF DAY TRAFFIC WILL BE RETURNED TO TWO WAY TRAVEL.
  - THE TEMPORARY ROAD CONNECTION TO VETERANS MEMORIAL DRIVE MAY BE COMPLETED. THE ROADWAY WILL BE BARRICADED AND CLOSED TO TRAFFIC UNTIL APPROVED BY THE ENGINEER IN THE FIELD.

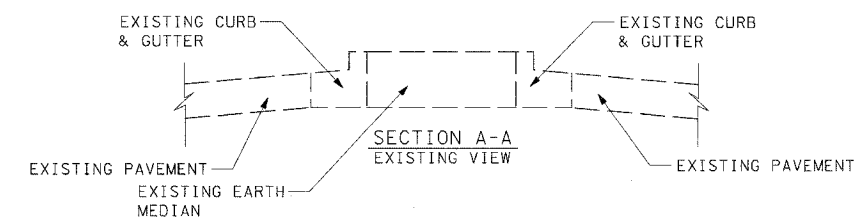

\* (SEE TYPICAL SECTION FOR MORE INFORMATION ON TEMPORARY PAVEMENT)

- LEGEND**
- WORK ZONE
  - TYPE III BARRICADE
  - TRAFFIC FLOW
  - TEMPORARY PAVEMENT

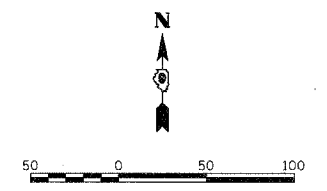

Copyright Hanson Professional Services Inc. 2007  
**HANSON**  
 Hanson Professional Services Inc.

03/22/2007 03:13 PM  
 A:\98\jobs\98s20190a\Food\Sheet\G-103ST1.dgn

|          |     |          |
|----------|-----|----------|
| LAYOUT   | RLT | 02/26/04 |
| DRAWN    | JSD | 04/12/04 |
| REVIEWED | MTM | 03/22/07 |

| REVISIONS |      |
|-----------|------|
| NAME      | DATE |
|           |      |
|           |      |
ILLINOIS DEPARTMENT OF TRANSPORTATION  
 MAINTAINANCE OF TRAFFIC PLAN  
 STAGE 1  
**VETERANS MEMORIAL DRIVE  
 INTERCHANGE  
 SECTION (41-3)HBK**  
 SCALE: 1"=50'  
 DATE 3-22-07  
 DRAWN BY RLT  
 CHECKED BY MTM