



F.A.I. RTE.	SECTION	COUNTY	TOTAL SHEETS	SHEET NO.
57/64	(41-3)HBK	JEFFERSON	518	160
STA.	TO STA.			
FED. ROAD DIST. NO.	ILLINOIS	FED. AID PROJECT		
CONTRACT NO. 98963				

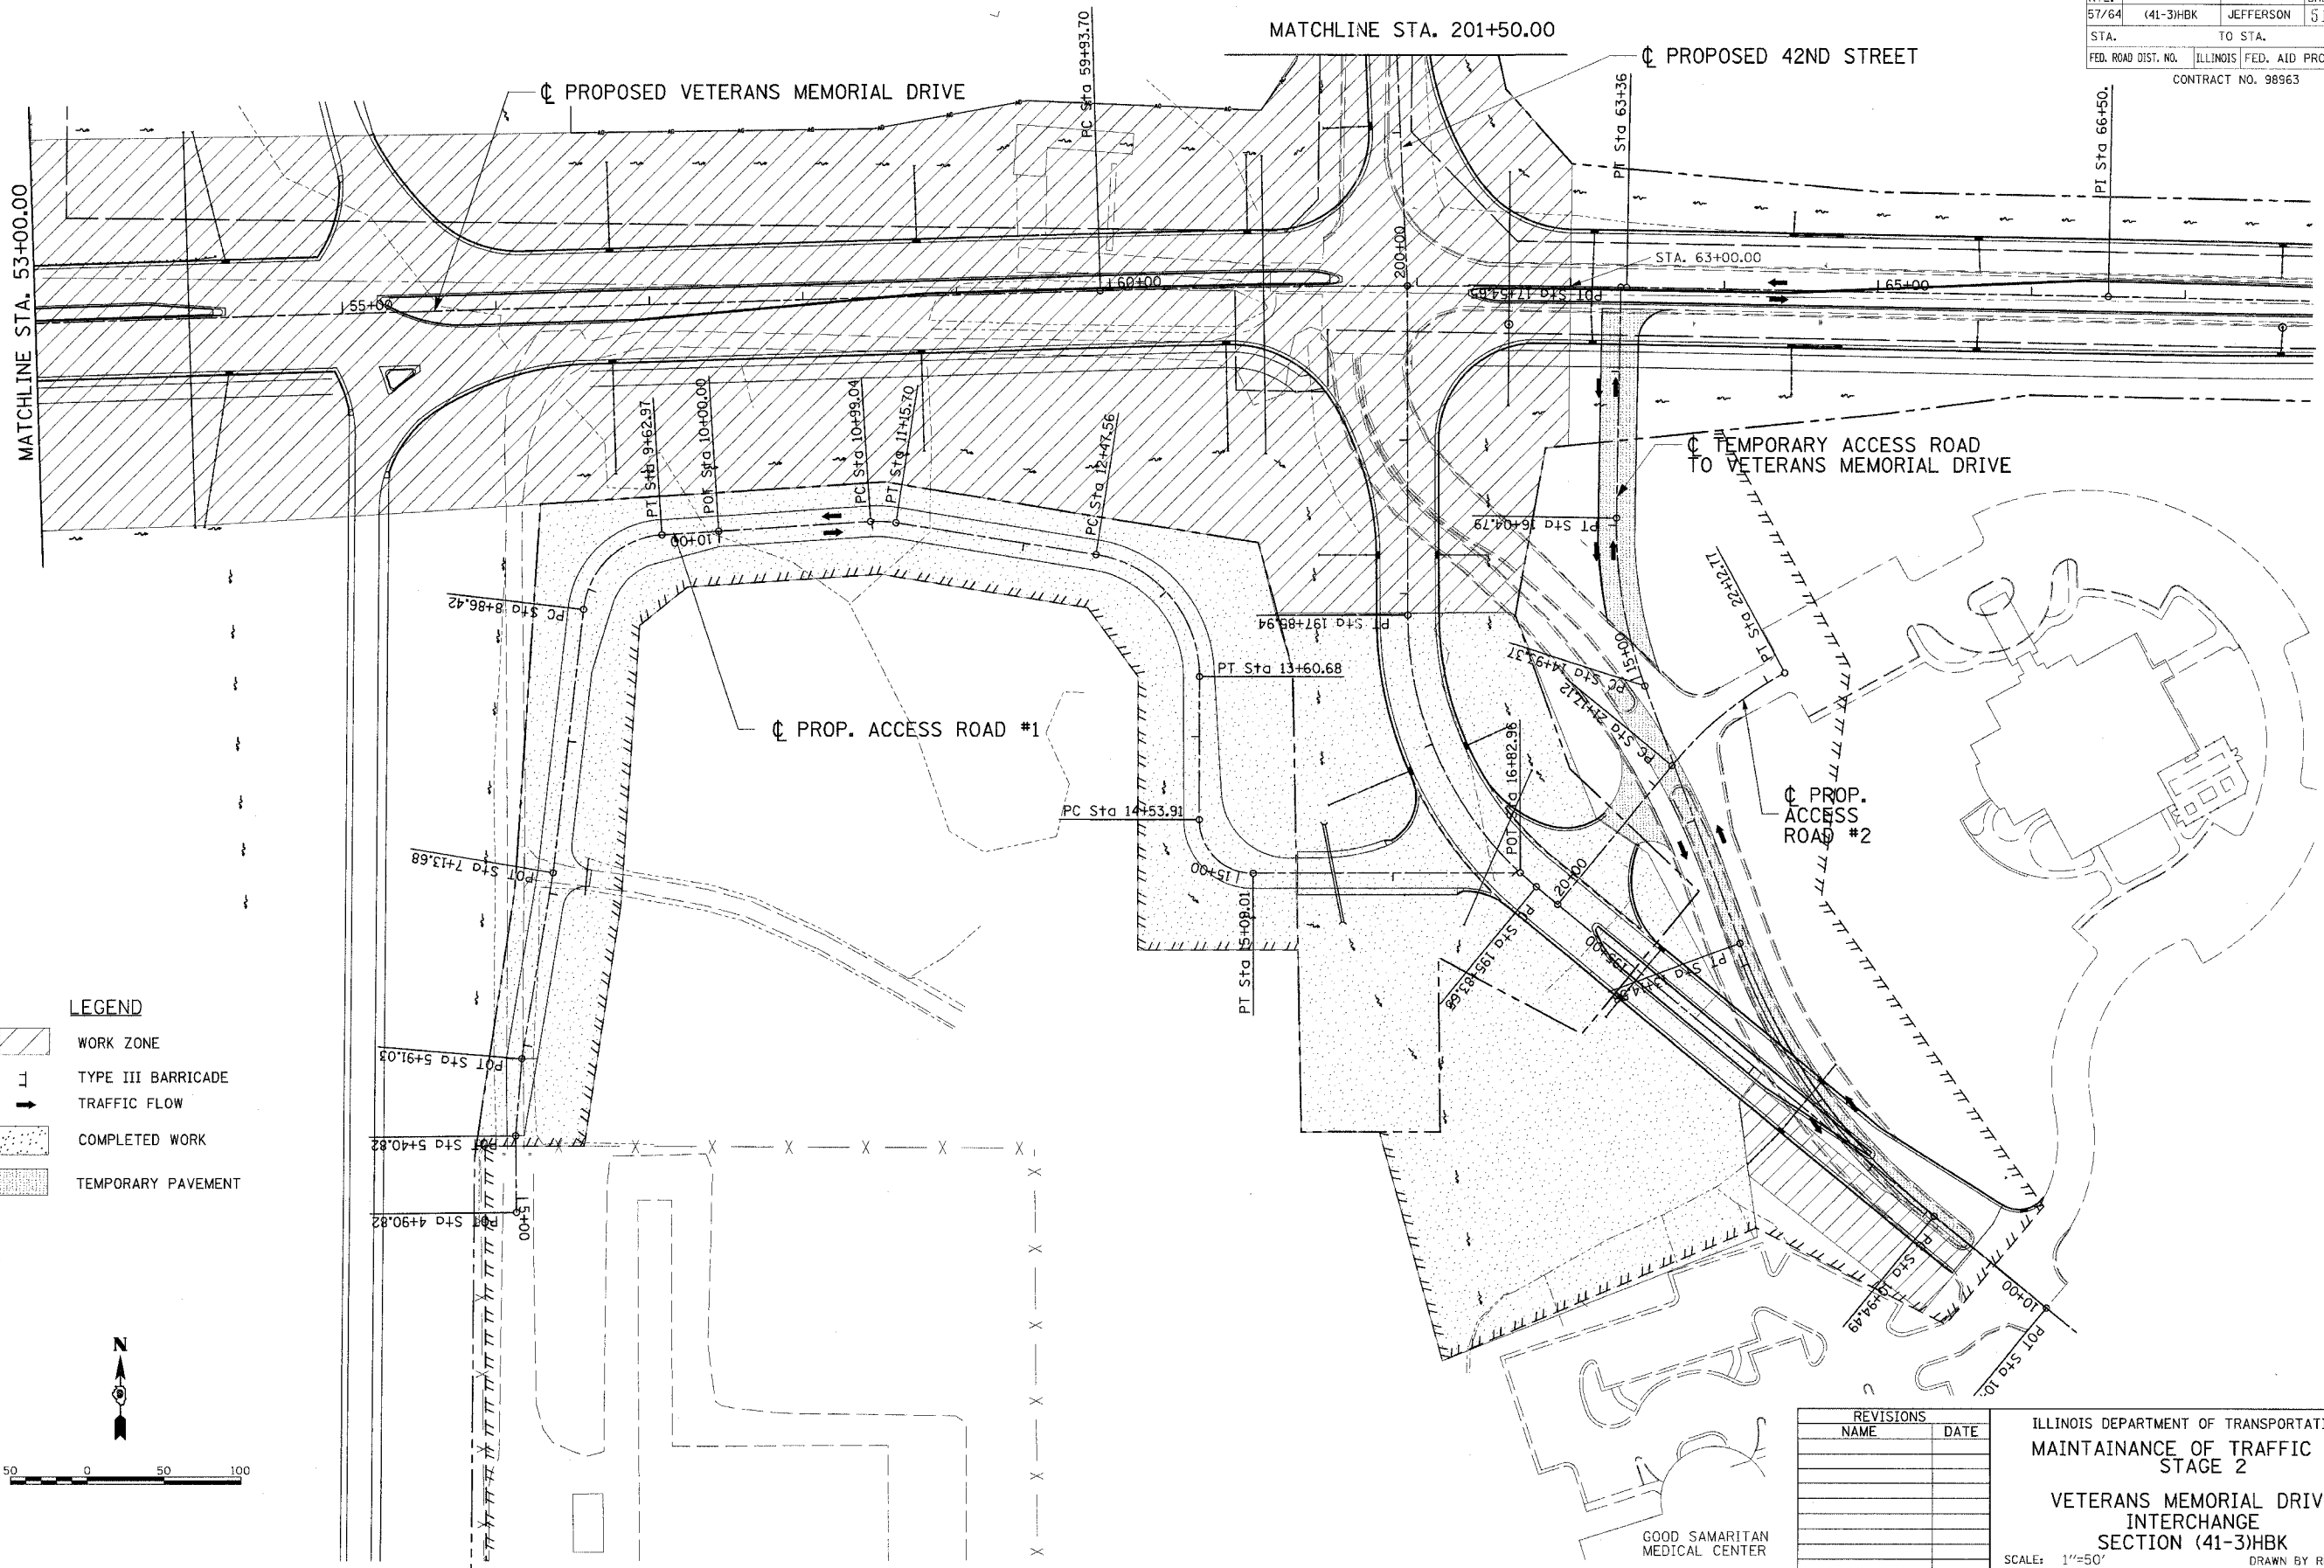

**LEGEND**

	WORK ZONE
	TYPE III BARRICADE
	TRAFFIC FLOW
	COMPLETED WORK
	TEMPORARY PAVEMENT

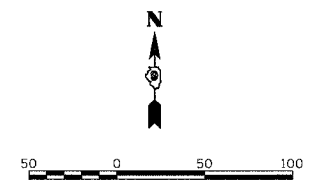

REVISIONS	
NAME	DATE

ILLINOIS DEPARTMENT OF TRANSPORTATION  
 MAINTAINANCE OF TRAFFIC PLAN  
 STAGE 2  
**VETERANS MEMORIAL DRIVE  
 INTERCHANGE  
 SECTION (41-3)HBK**  
 SCALE: 1"=50'  
 DATE 3-22-07  
 DRAWN BY RLT  
 CHECKED BY MTM

© Copyright Hanson Professional Services Inc. 2807  
**HANSON**  
 Hanson Professional Services Inc.

03/22/2007 03:15 PM  
 I:\98\jobs\98s\20190\Road\Sheet\C:\02ST 2.dgn

LAYOUT	RLT	02/26/04
DRAWN	JEO	01/12/04
REVIEWED	MTM	03/22/07