



F.A.I. RTE.	SECTION	COUNTY	TOTAL SHEETS	SHEET NO.
57/64	(41-3)HBK	JEFFERSON	18	168
STA.	TO STA.			
FED. ROAD DIST. NO.	ILLINOIS FED. AID PROJECT			

LEGEND

- DRUM WITH STEADY BURNING LIGHT
- VERTICAL PANEL

G20-1103(O)-3660
END WORK ZONE
SPEED LIMIT

W1-4R(O)-48

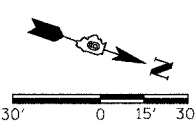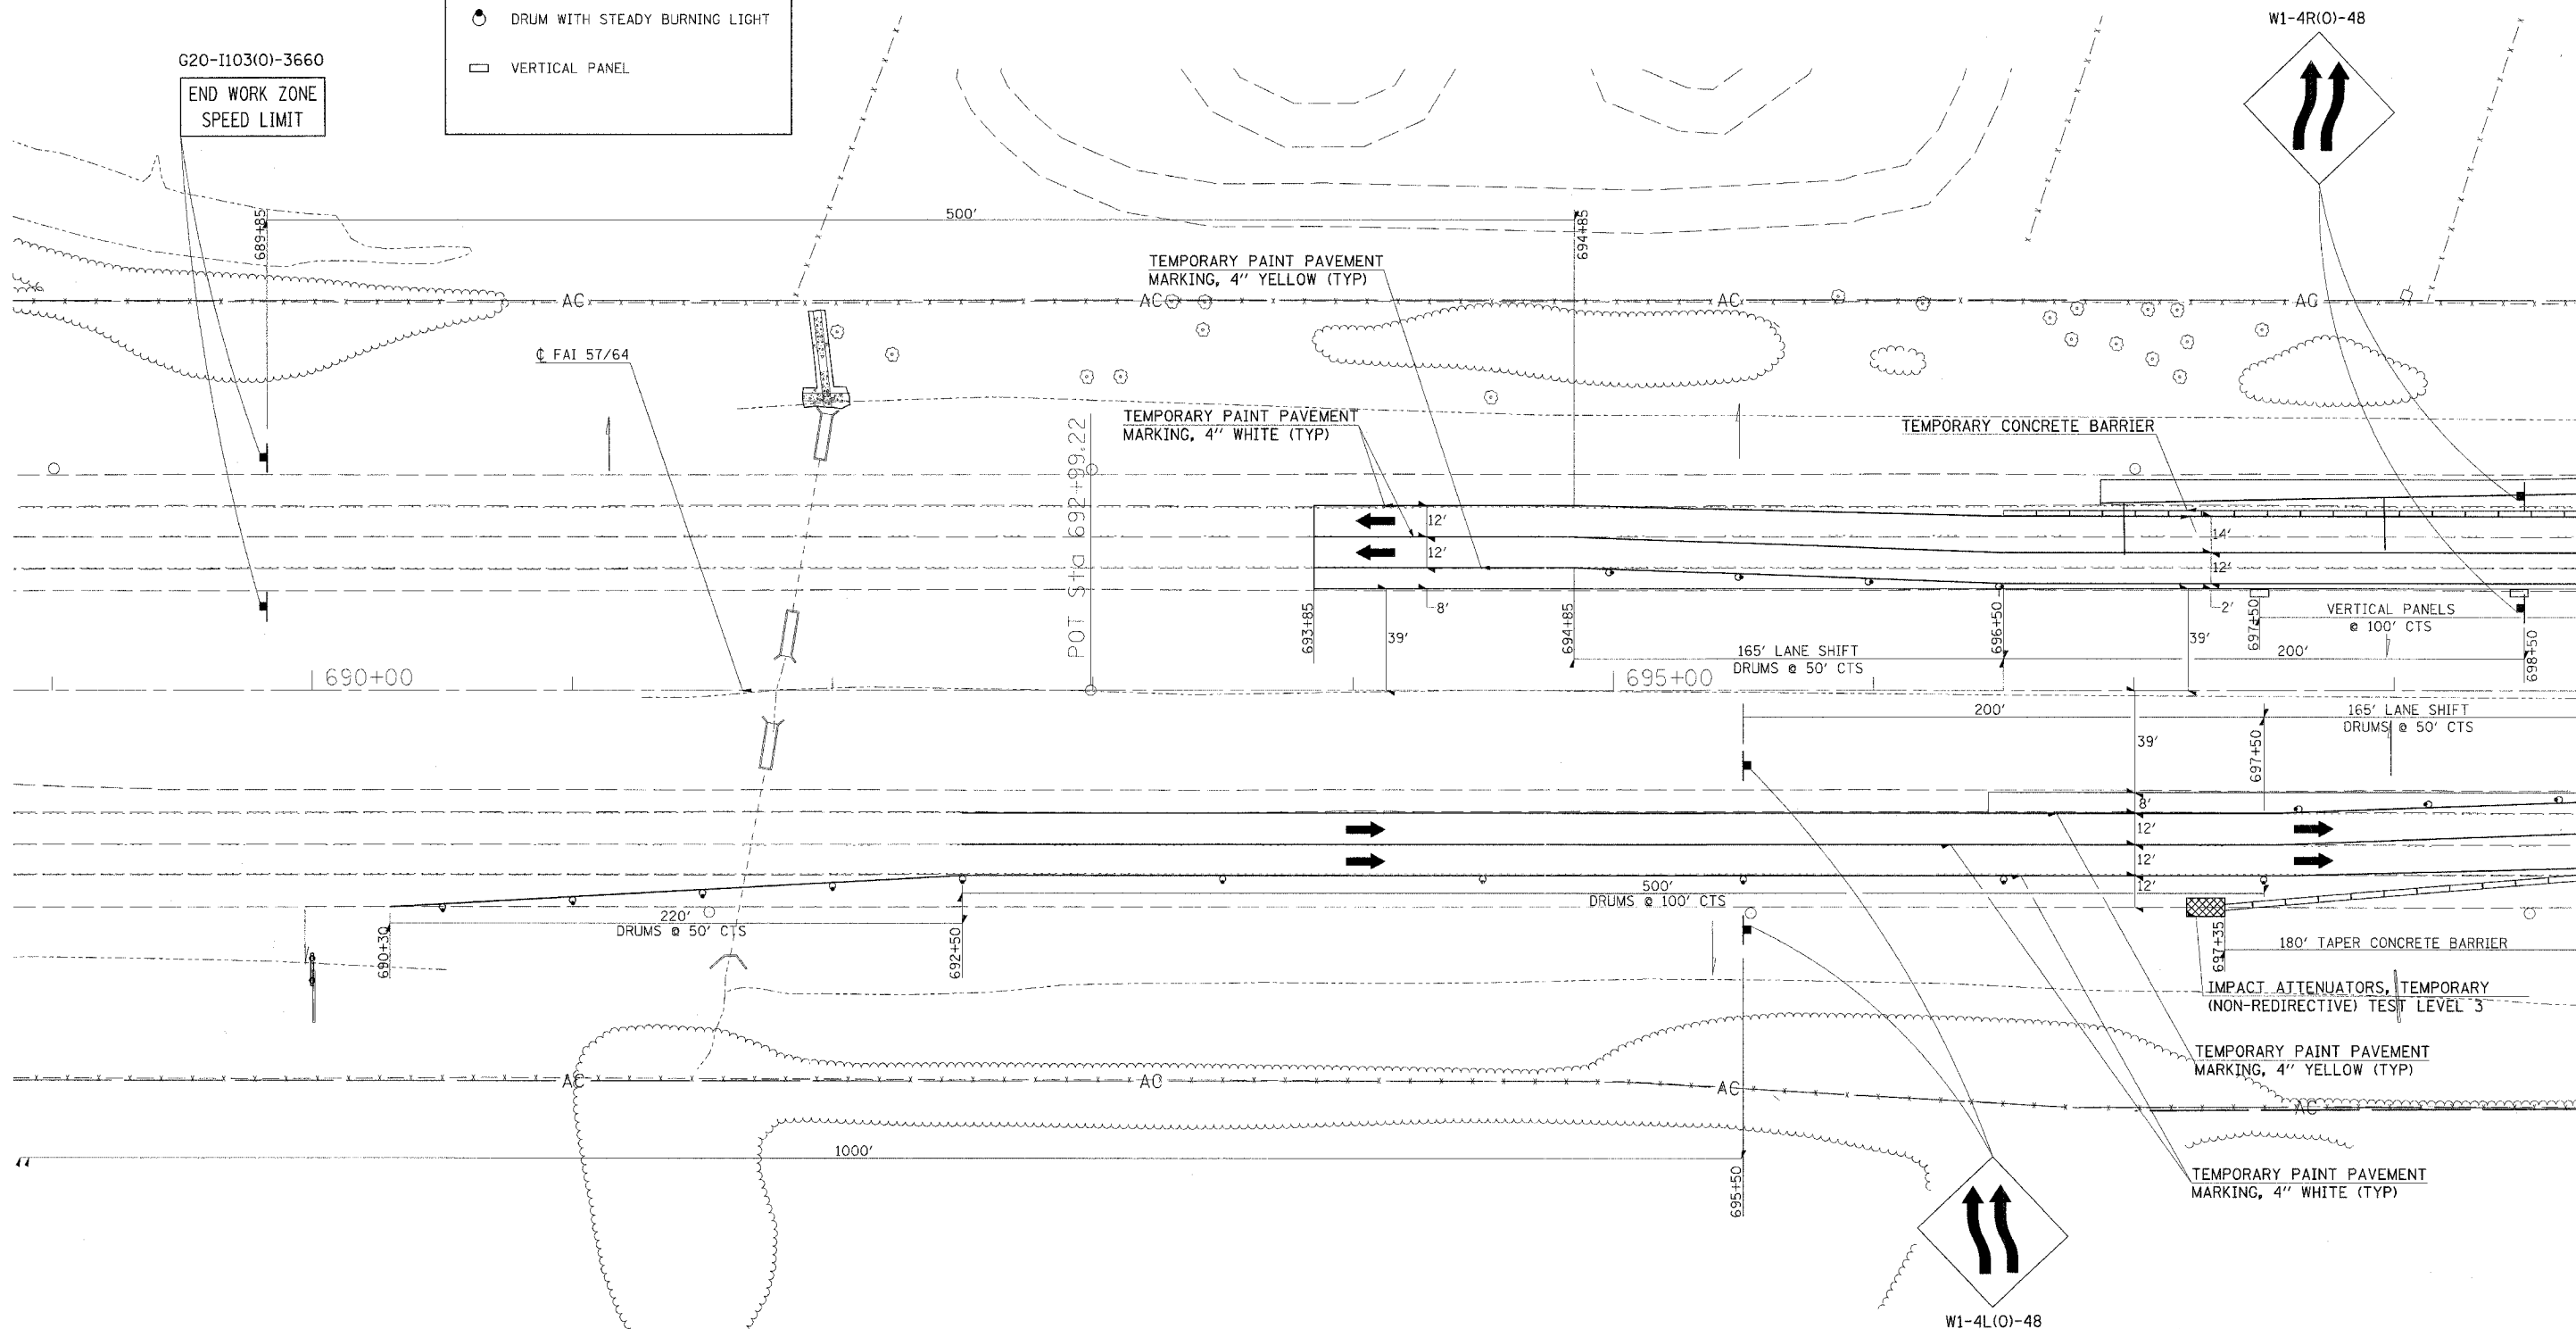

REVISIONS	
NAME	DATE

ILLINOIS DEPARTMENT OF TRANSPORTATION
FAI-57/64
STAGE 3
STA. 689+00 TO STA. 698+00
SHEET 3 OF 13

SCALE: 1"=30'
DATE
DRAWN BY
CHECKED BY

03/22/2007 02:26 PM
 I:\98\jobs\413\413\DOT\RAVPS\rev\stdm.dwg
 30.02000 / 10
 PLT