

F.A.I. RTE.	SECTION	COUNTY	TOTAL SHEET NO.
57/64	(41-3)HBK	JEFFERSON	518 173
STA.	TO STA.		
FED. ROAD DIST. NO.	ILLINOIS	FED. AID PROJECT	


LEGEND

- ⊙ DRUM WITH STEADY BURNING LIGHT
- VERTICAL PANEL

R2-1-4860
G20-1102(O)-48

SPEED LIMIT
55
WORK ZONE

W1-4R(O)-48

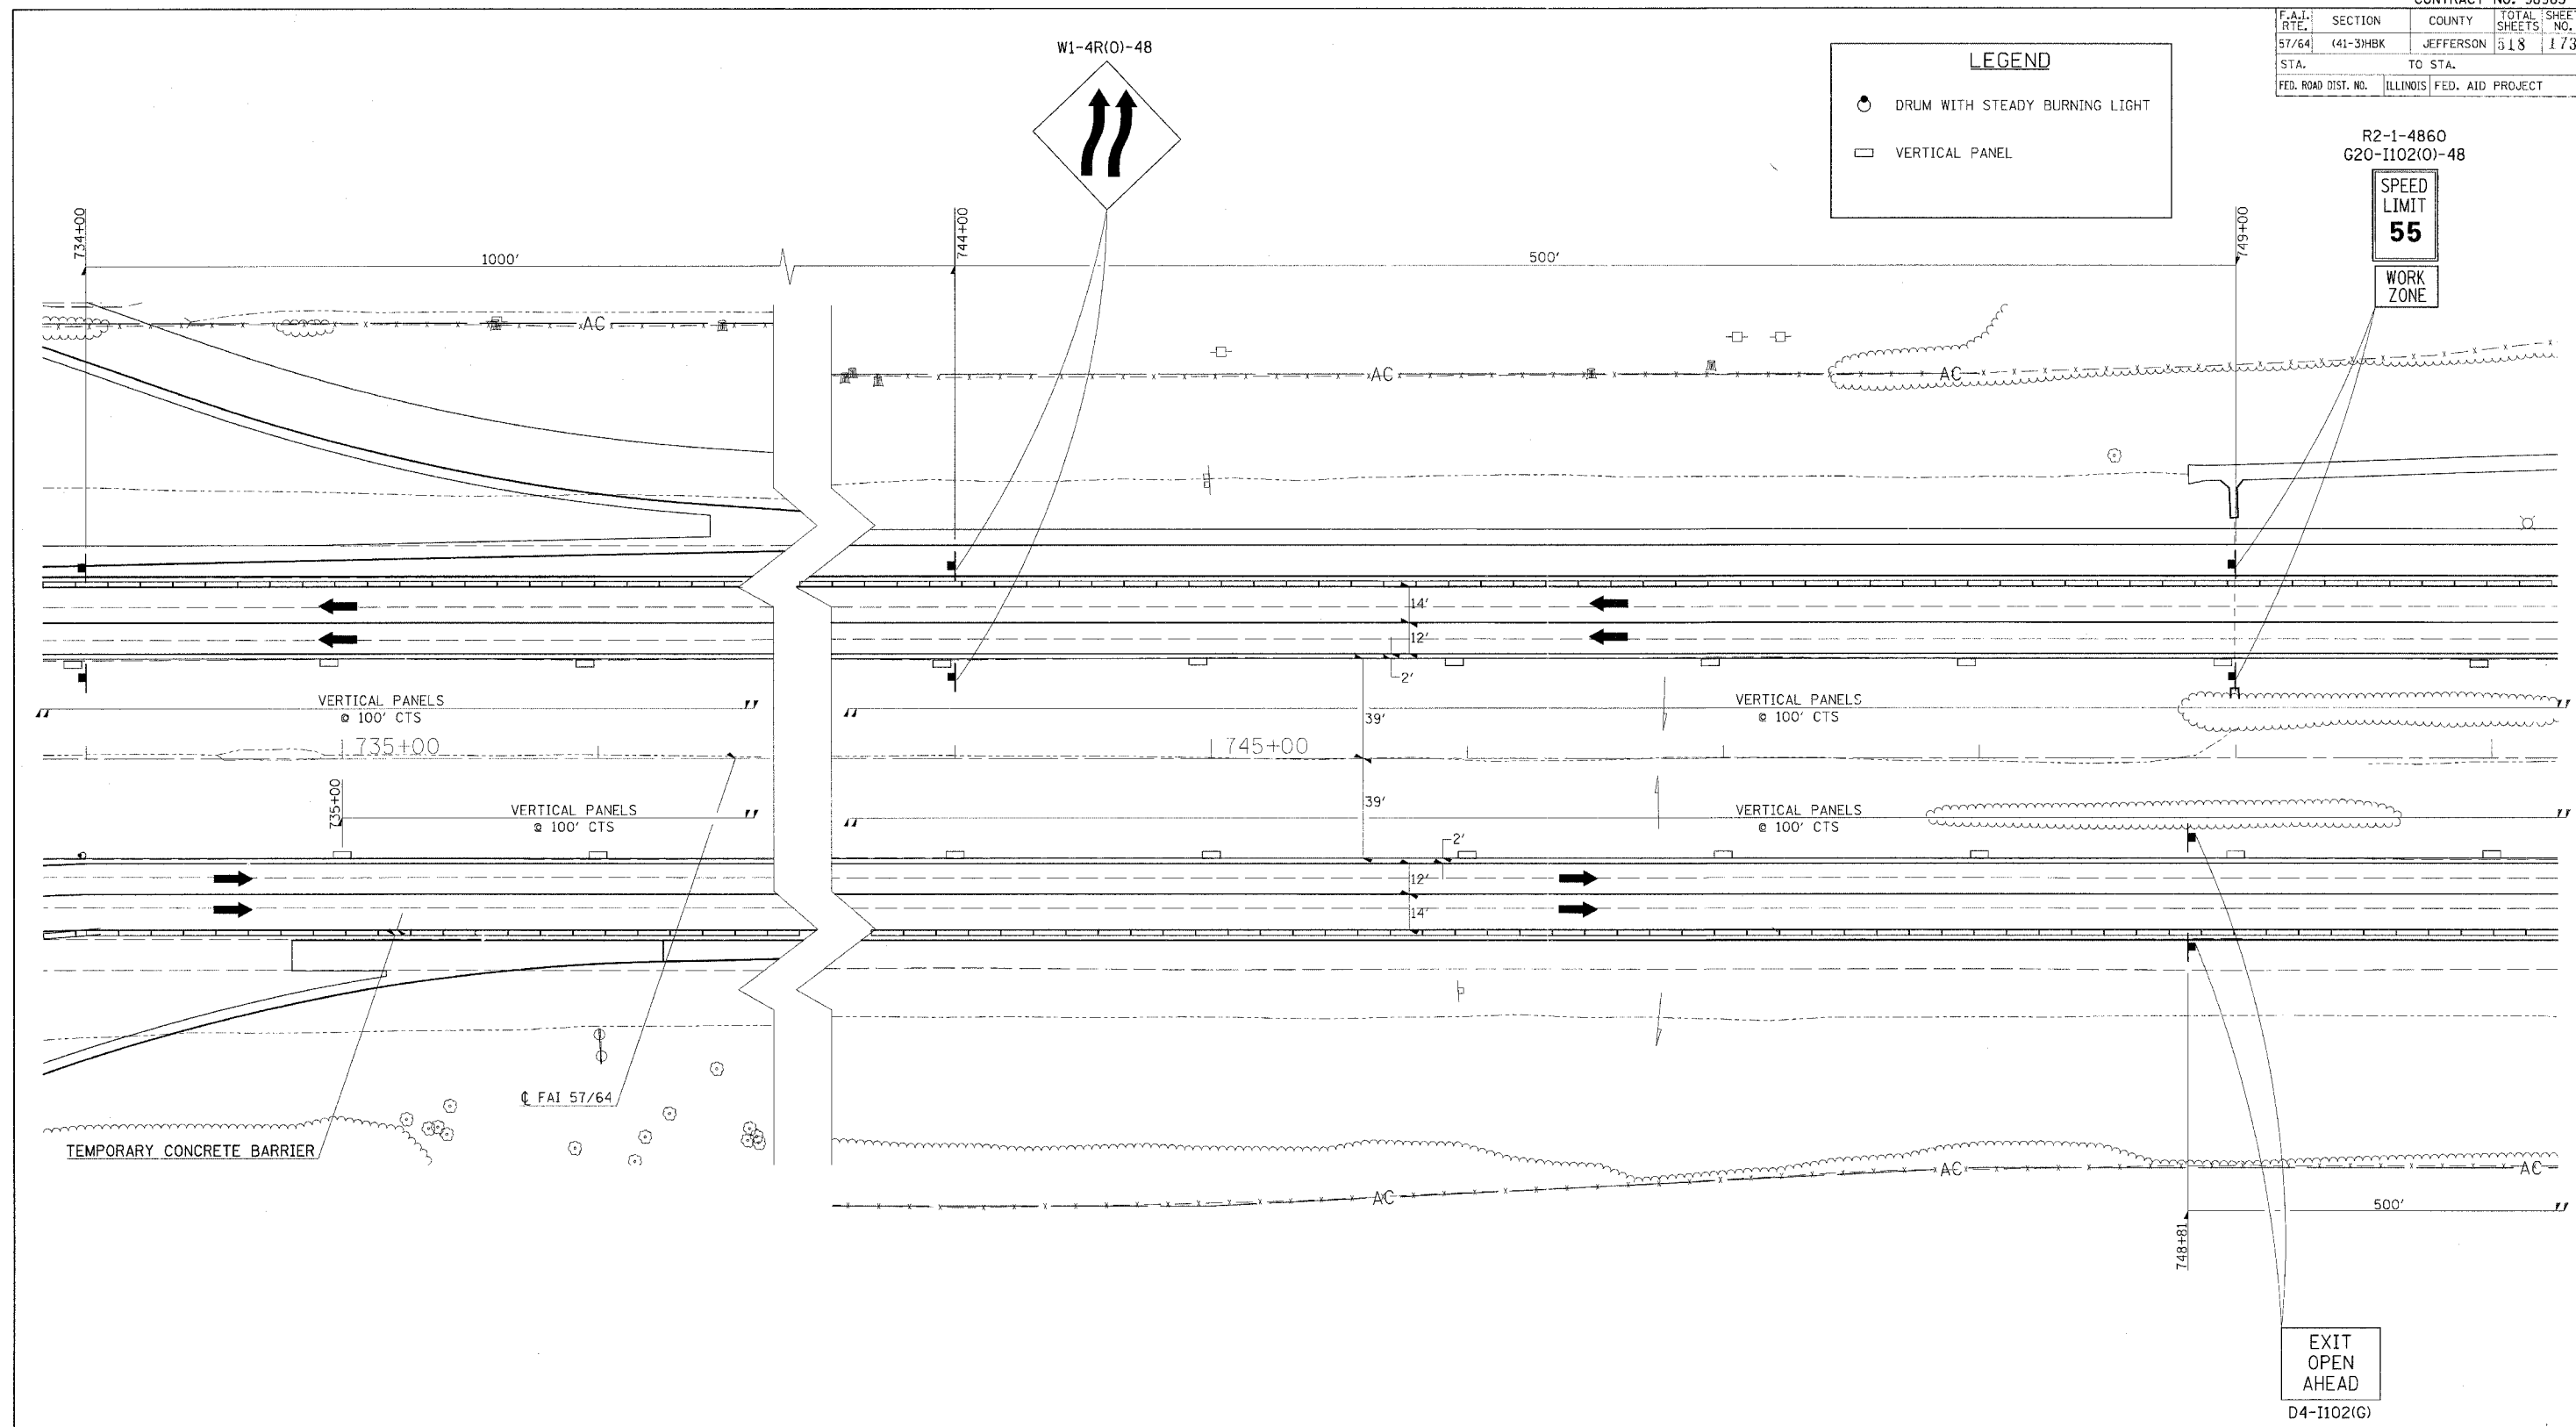


EXIT OPEN AHEAD
D4-1102(G)

REVISIONS	
NAME	DATE

ILLINOIS DEPARTMENT OF TRANSPORTATION
FAI-57/64
STAGE 3
STA. 734+00 TO STA. 750+00
SHEET 8 OF 13

SCALE: 1"=30'
DATE _____ DRAWN BY _____
CHECKED BY _____

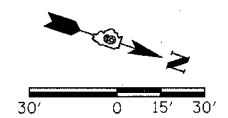

03/22/2007 02:26 PM
 I:\98963\98963\201\98963\DOT\RAMPS\eviss\luc2
 30.0000 / IN.
 RL