


| F.A. RTE. | SECTION | COUNTY | TOTAL SHEETS | SHEET NO. |
|--------------|-----------|---------------------------|--------------|-----------|
| 57/64 | (41-3)HBK | JEFFERSON | 518 | 211 |
| STA. TO STA. | | ILLINOIS FED. AID PROJECT | | |


RAMP C TERMINAL

NOT TO SCALE

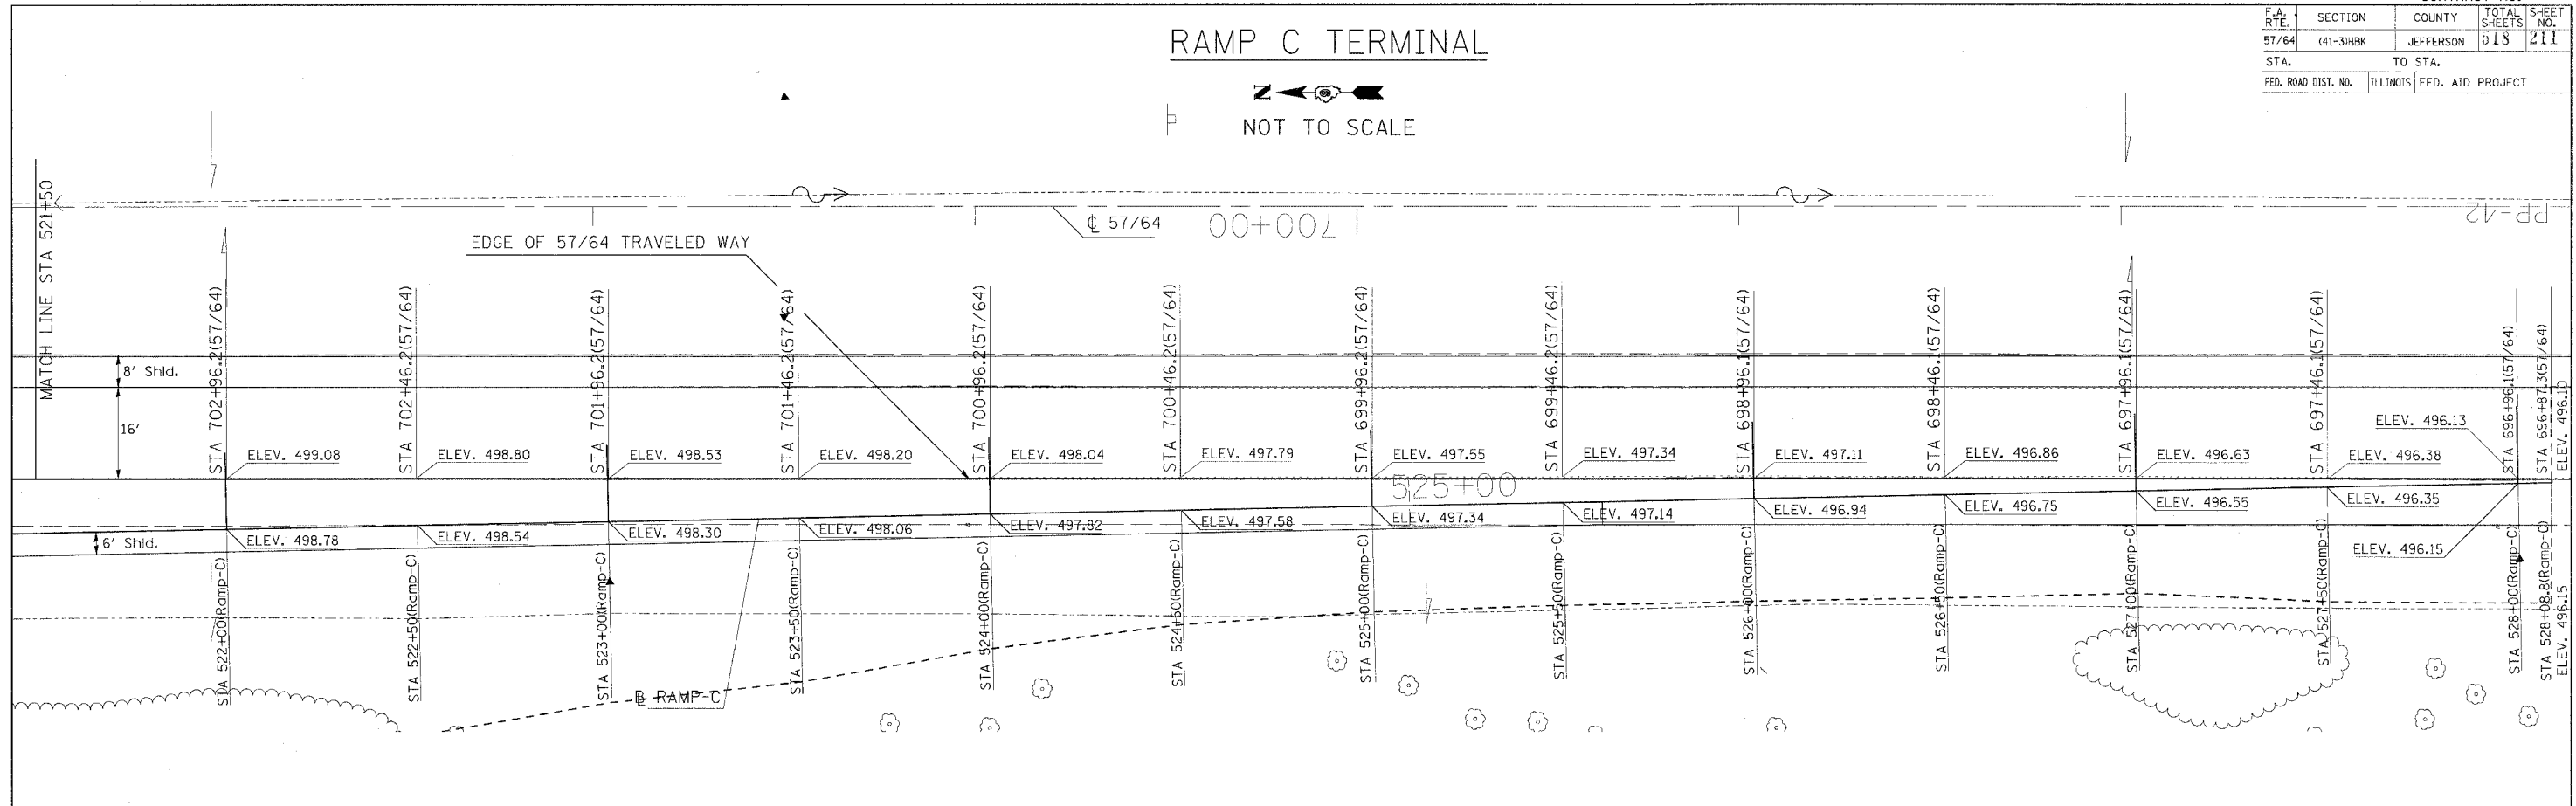

RAMP C TERMINAL

NOT TO SCALE

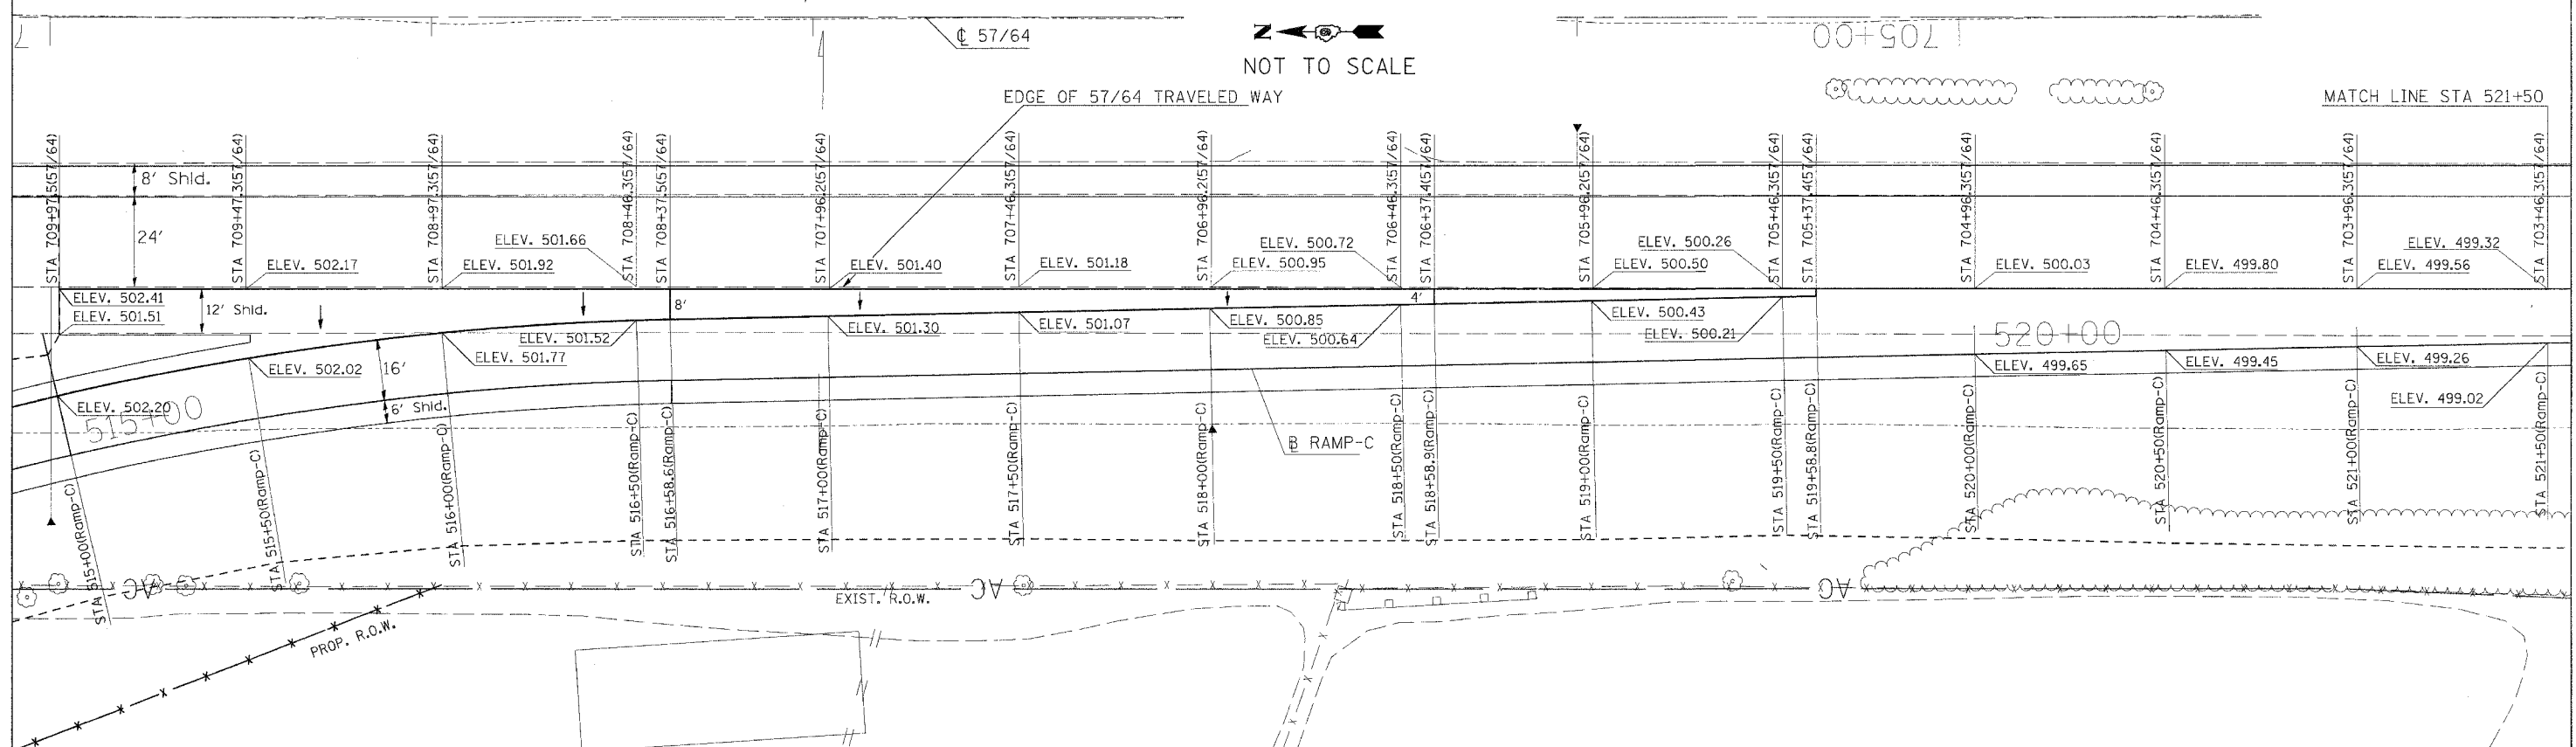

PLOT DATE = 03/21/2007 10:23 AM
 FILE NAME = I:\98\pba\982105\DOT Ramps\p835965a.cad
 PLOT SCALE = 28.0000 / IN.
 USER NAME = ket