


F.A. RTE.	SECTION	COUNTY	TOTAL SHEETS	SHEET NO.
57/64	(41-3)HBK	JEFFERSON	518	212
STA.		TO STA.		
FED. ROAD DIST. NO.		ILLINOIS	FED. AID PROJECT	


RAMP D TERMINAL

NOT TO SCALE

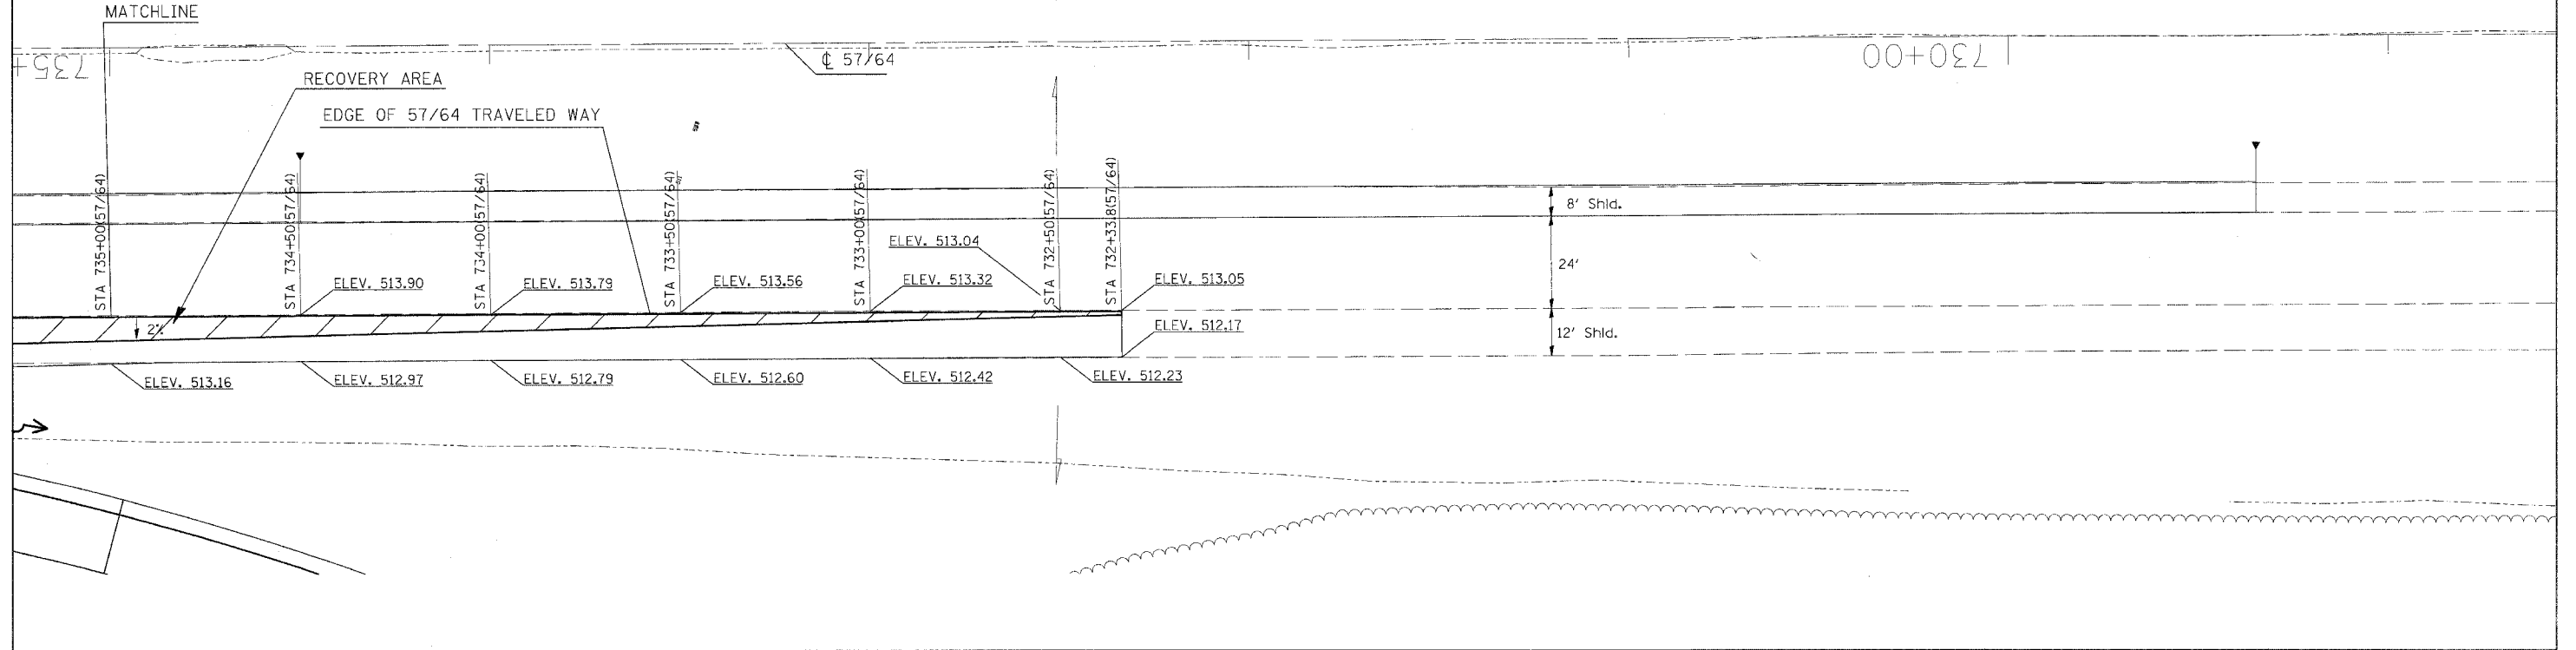

RAMP D TERMINAL

NOT TO SCALE

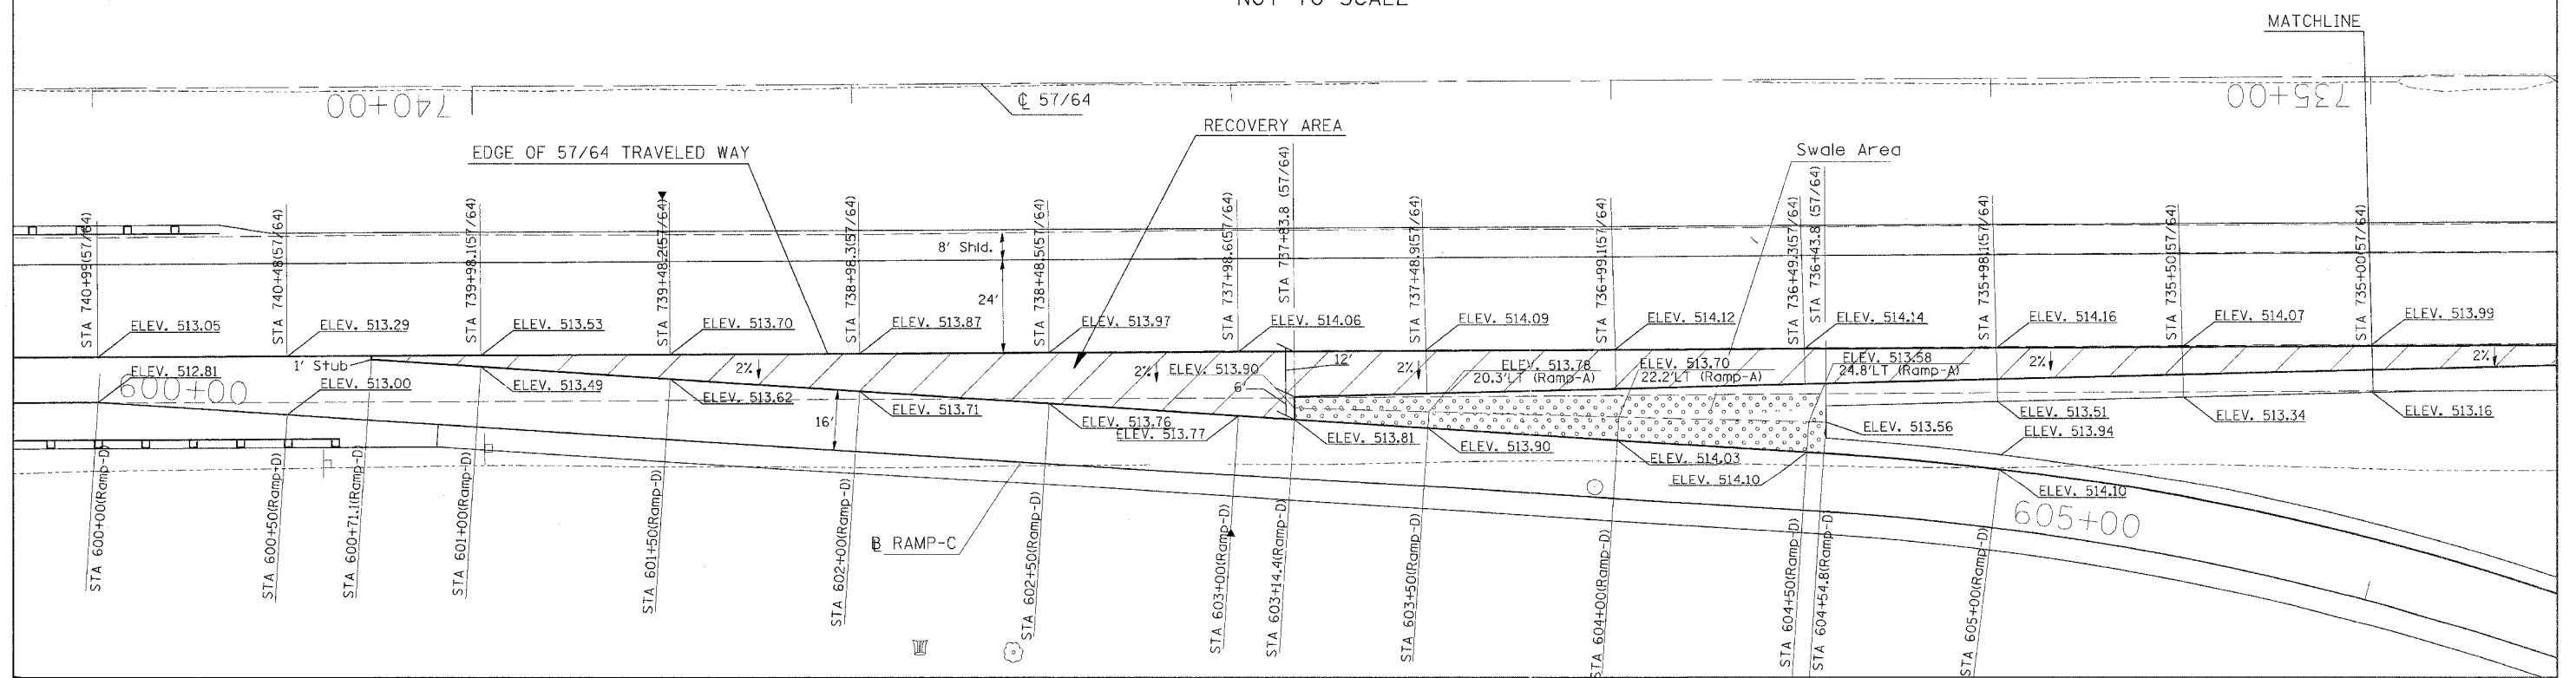

PLOT DATE = 03/21/2007 10:23 AM
 FILE NAME = I:\98\058\98-2019\DOT RAMP\98032666a.dwg
 PLOT SCALE = 28.00000 / 1 IN.
 USER NAME = Ken