

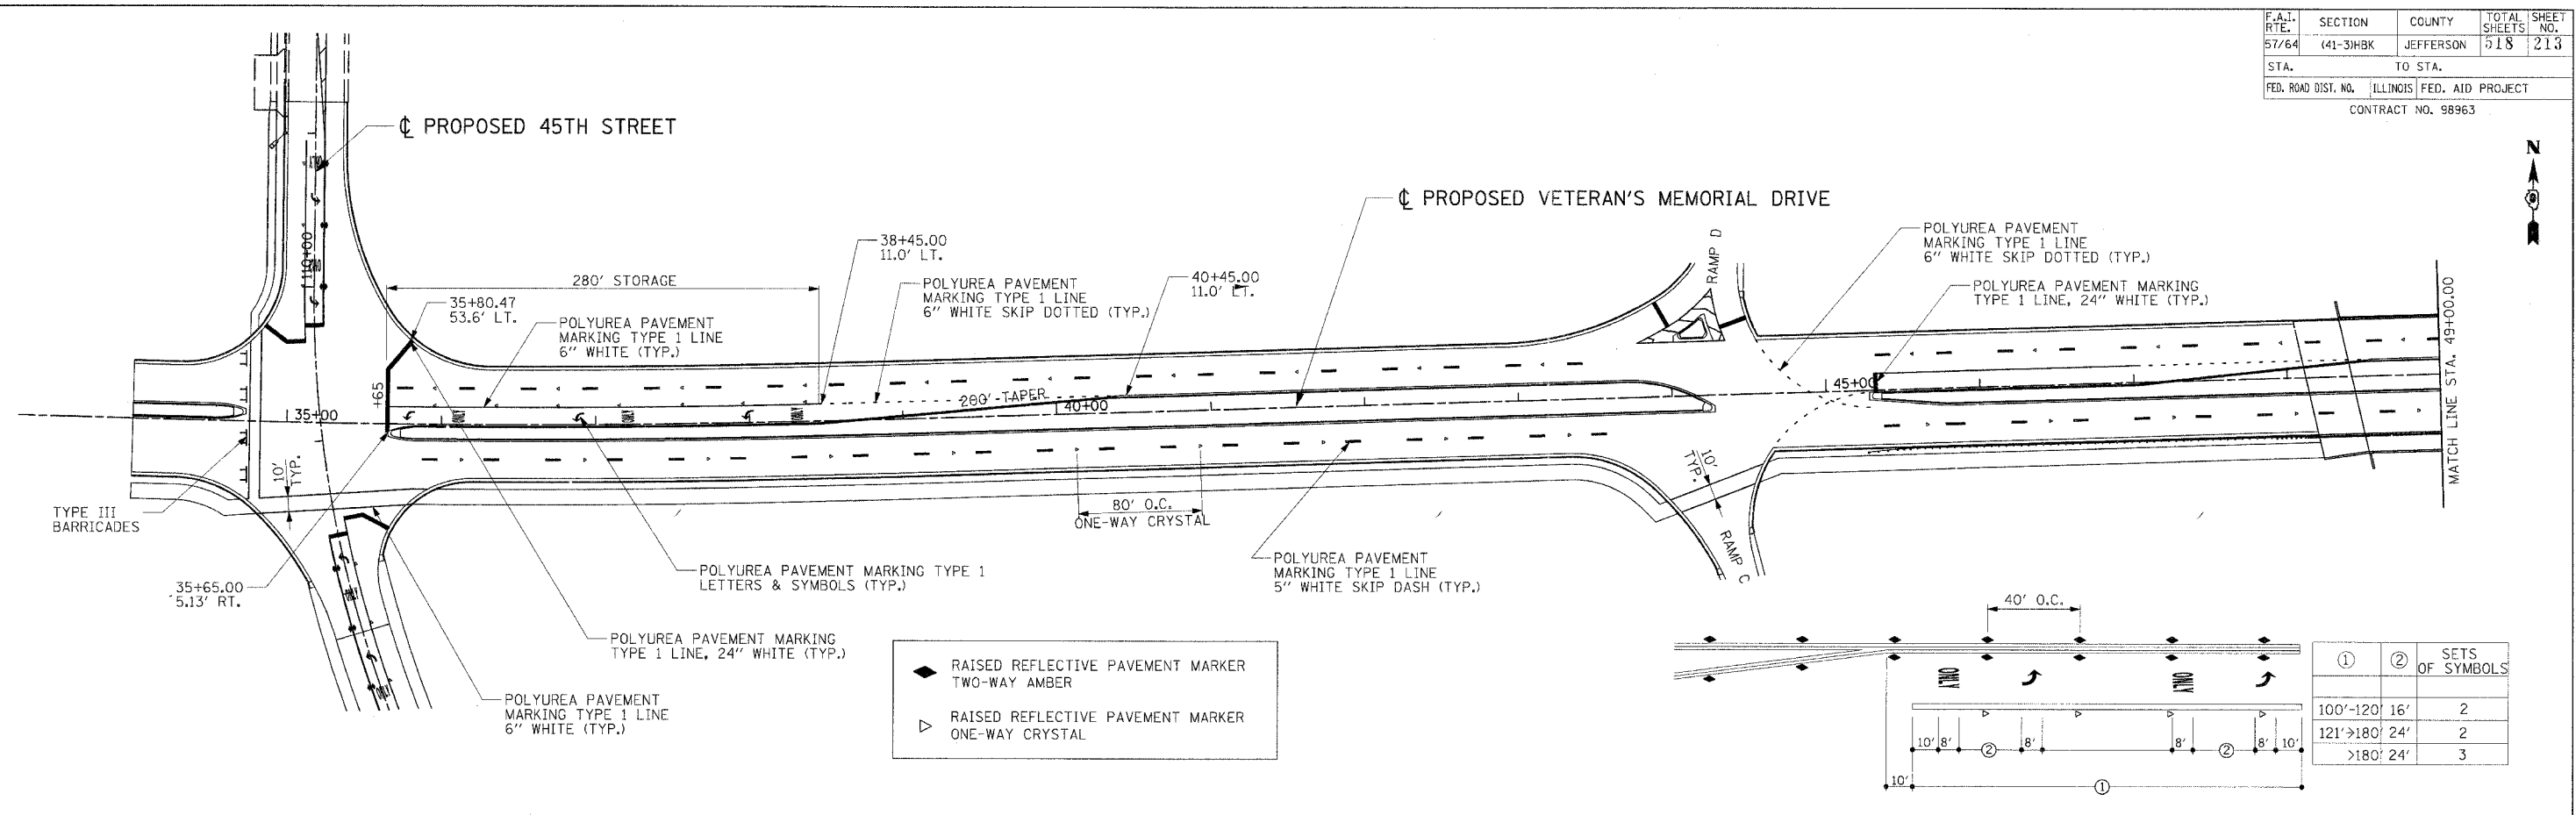


F.A.I. RTE.	SECTION	COUNTY	TOTAL SHEETS	SHEET NO.
57/64	(41-3)HBK	JEFFERSON	518	213
STA.	TO STA.			
FED. ROAD DIST. NO.	ILLINOIS	FED. AID PROJECT		
CONTRACT NO. 98963				

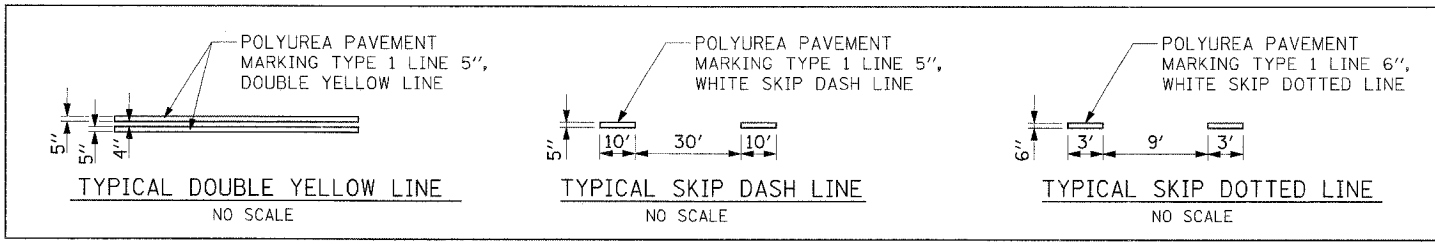

①	②	SETS OF SYMBOLS
100'-120'	16'	2
121'-180'	24'	2
>180'	24'	3

NOTE:
TRAFFIC SIGNS INCLUDING STOP, SPEED LIMIT AND ANY OTHER REGULATORY SIGNS WILL BE FURNISHED AND INSTALLED BY THE CITY OF MT. VERNON.

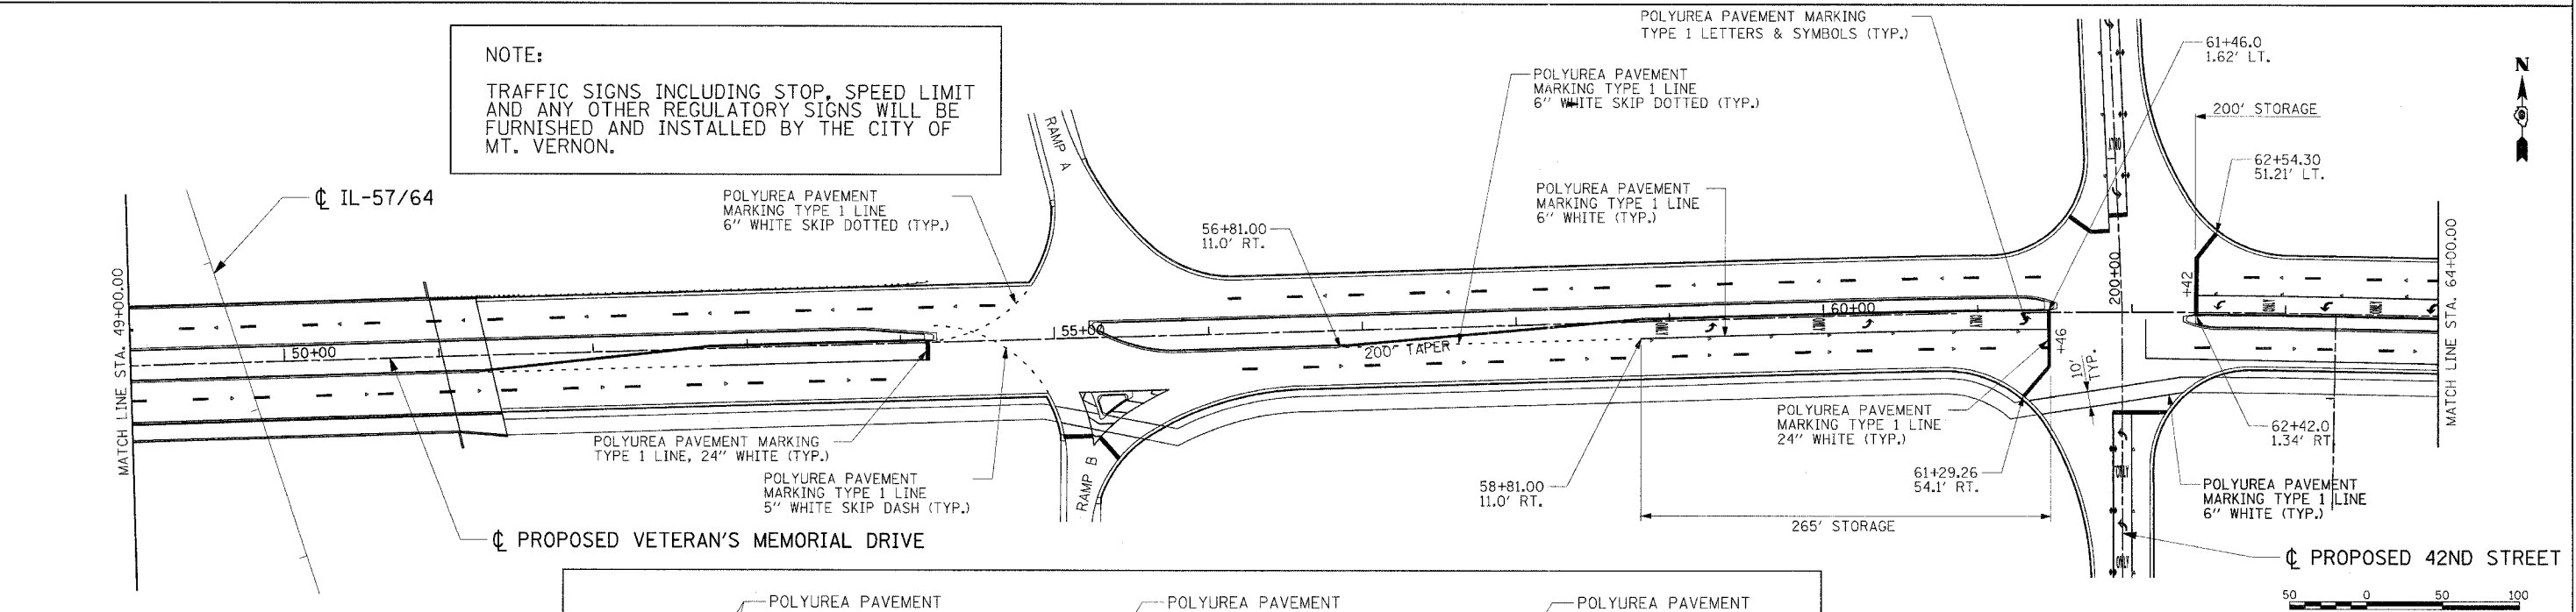

REVISIONS	
NAME	DATE

ILLINOIS DEPARTMENT OF TRANSPORTATION
PAVEMENT MARKING PLAN
STA. 34+00.00 TO 64+00.00
VETERANS MEMORIAL DRIVE
INTERCHANGE
SECTION (41-3)HBK
SCALE: 1"=50'
DATE 3-22-07
DRAWN BY RLT
CHECKED BY MTW

Copyright © 2007, Hanson Professional Services Inc.
2007
HANSON
Hanson Professional Services Inc.

03/21/2007, 11:36 AM
I:\989\jobs\98963\Road\Sheet\c-101_P14.dgn
LAYOUT: RLT 02/26/04
DRAWN: RLT 04/12/04
REVIEWED: MTW 03/22/07