


F.A.I. RTE.	SECTION	COUNTY	TOTAL SHEETS	SHEET NO.
57/64	(41-3)HBK	JEFFERSON	518	215
STA.		TO STA.		
FED. ROAD DIST. NO.		ILLINOIS FED. AID PROJECT		
CONTRACT NO. 98963				


© Copyright Hanson Professional Services Inc. 2007  
**HANSON**  
 Hanson Professional Services Inc.

03/21/2007 11:25 AM  
 I:\98\jobs\98s20\98\Road\Sheet\103\_P1.dgn

LAYOUT	RLT	02/26/04
DRAWN	JED	04/12/04
REVIEWED	MTM	03/22/07

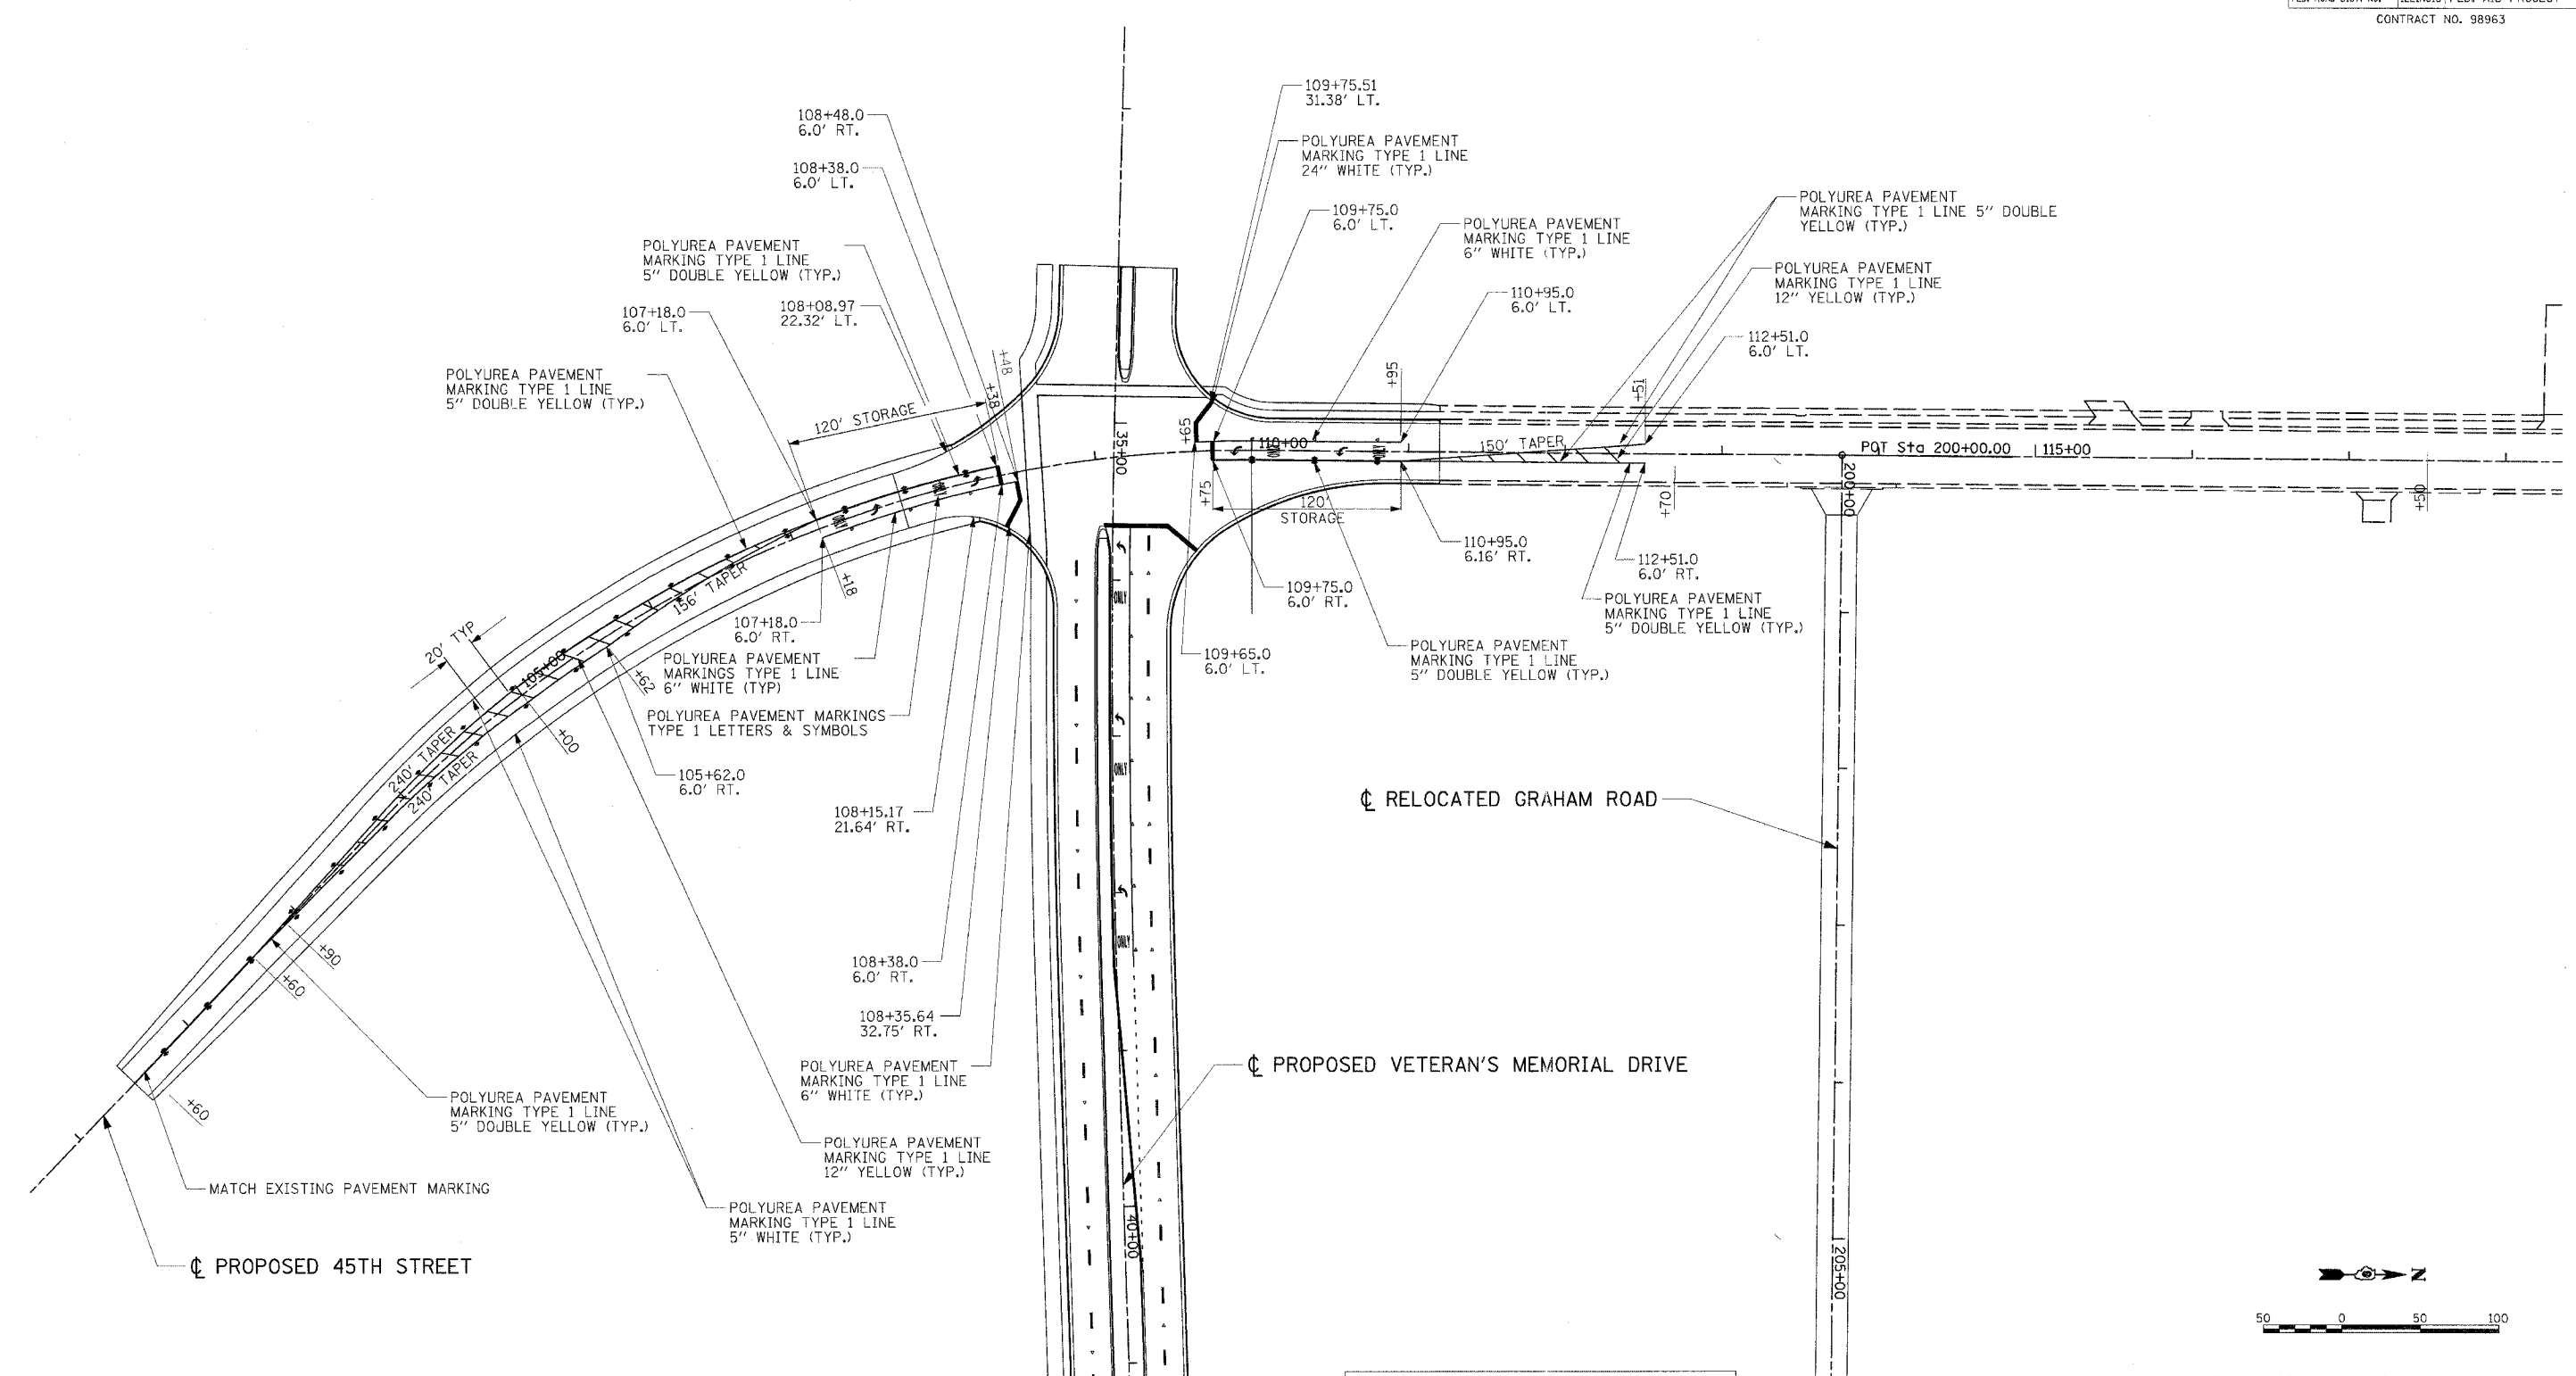

- ◆ RAISED REFLECTIVE PAVEMENT MARKER TWO-WAY AMBER
- ▽ RAISED REFLECTIVE PAVEMENT MARKER ONE-WAY CRYSTAL

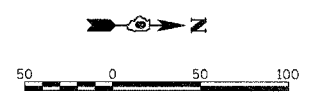

REVISIONS	
NAME	DATE

ILLINOIS DEPARTMENT OF TRANSPORTATION  
 PAVEMENT MARKING PLAN  
 PROPOSED 45TH STREET  
 STA. 101+60.00 TO STA. 112+70.00  
 VETERANS MEMORIAL DRIVE  
 INTERCHANGE  
 SECTION (41-3)HBK  
 SCALE: 1"=50'  
 DATE 3-22-07  
 DRAWN BY RLT  
 CHECKED BY MTM