
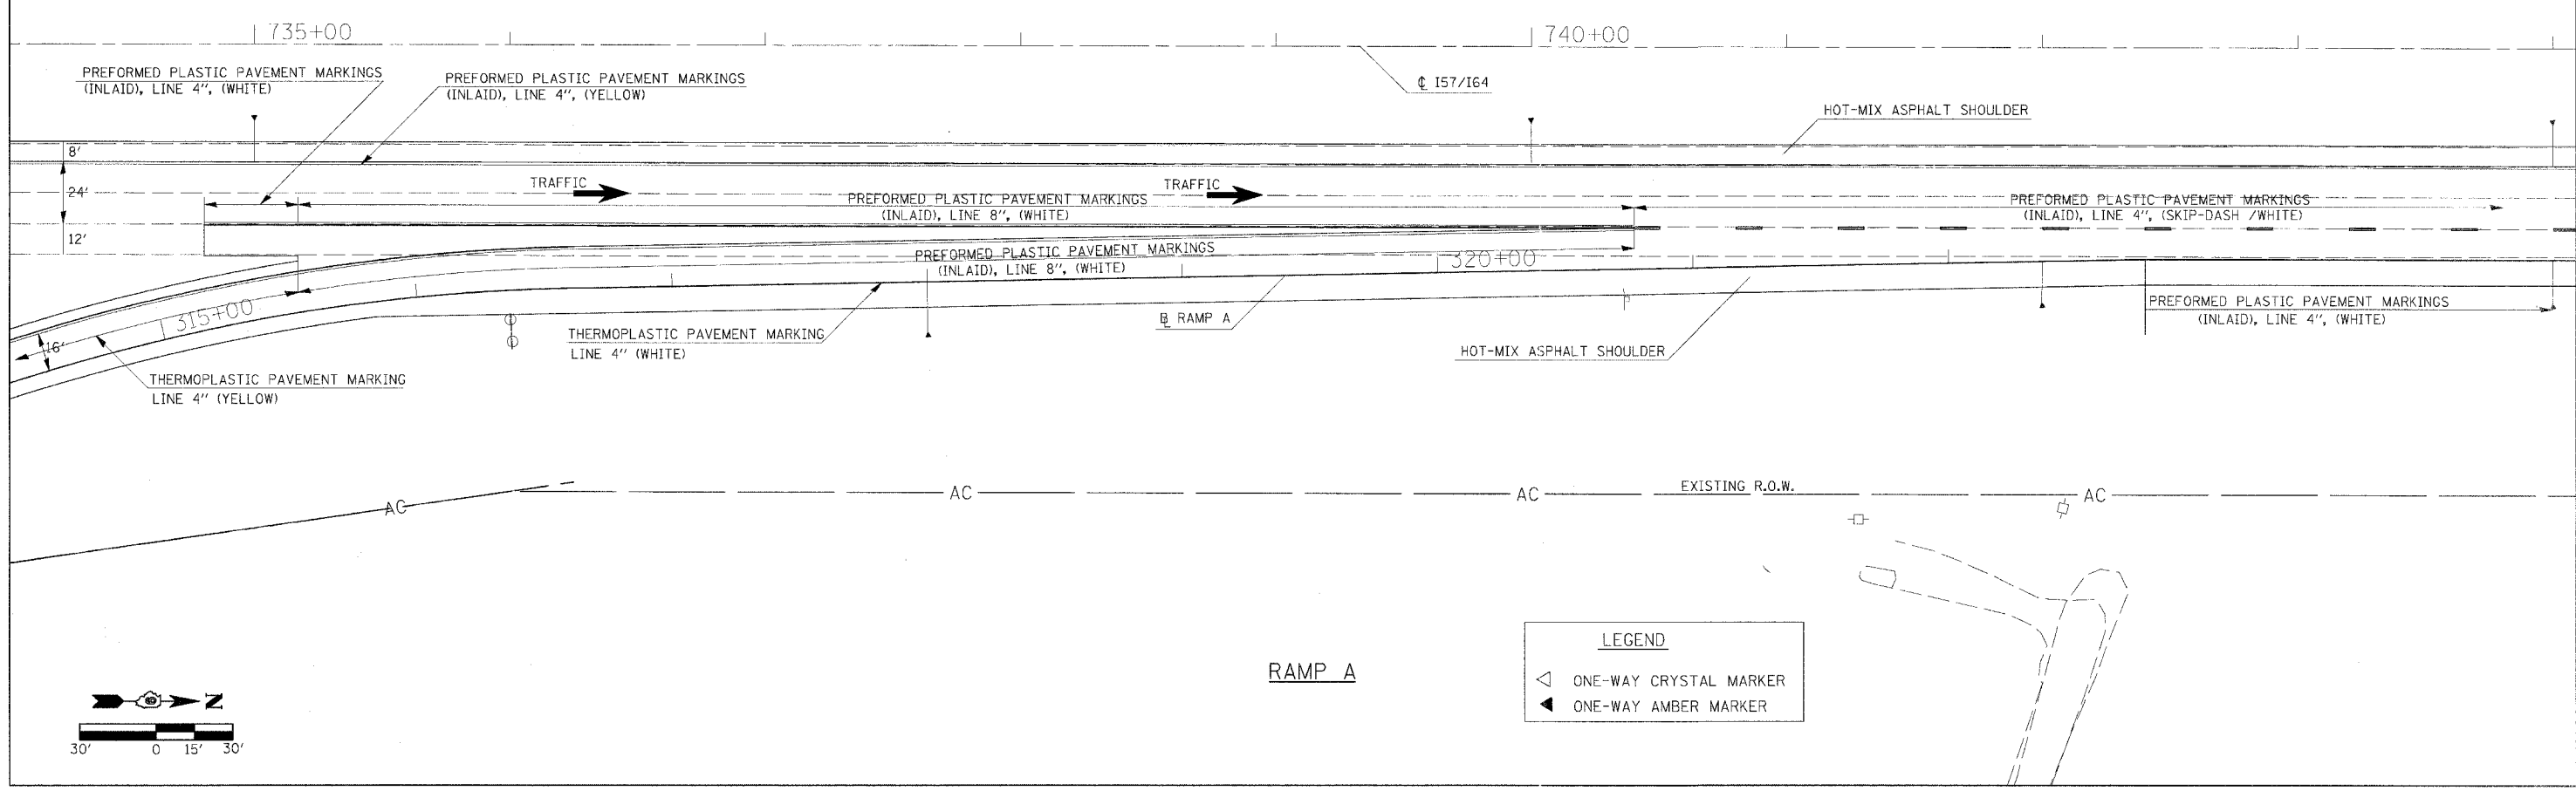


CONTRACT NO.				
F.A. RTE.	SECTION	COUNTY	TOTAL SHEETS	SHEET NO.
57/64	141-3H8K	JEFFERSON	518	218
STA.		TO STA.		
FED. ROAD DIST. NO.		ILLINOIS FED. AID PROJECT		

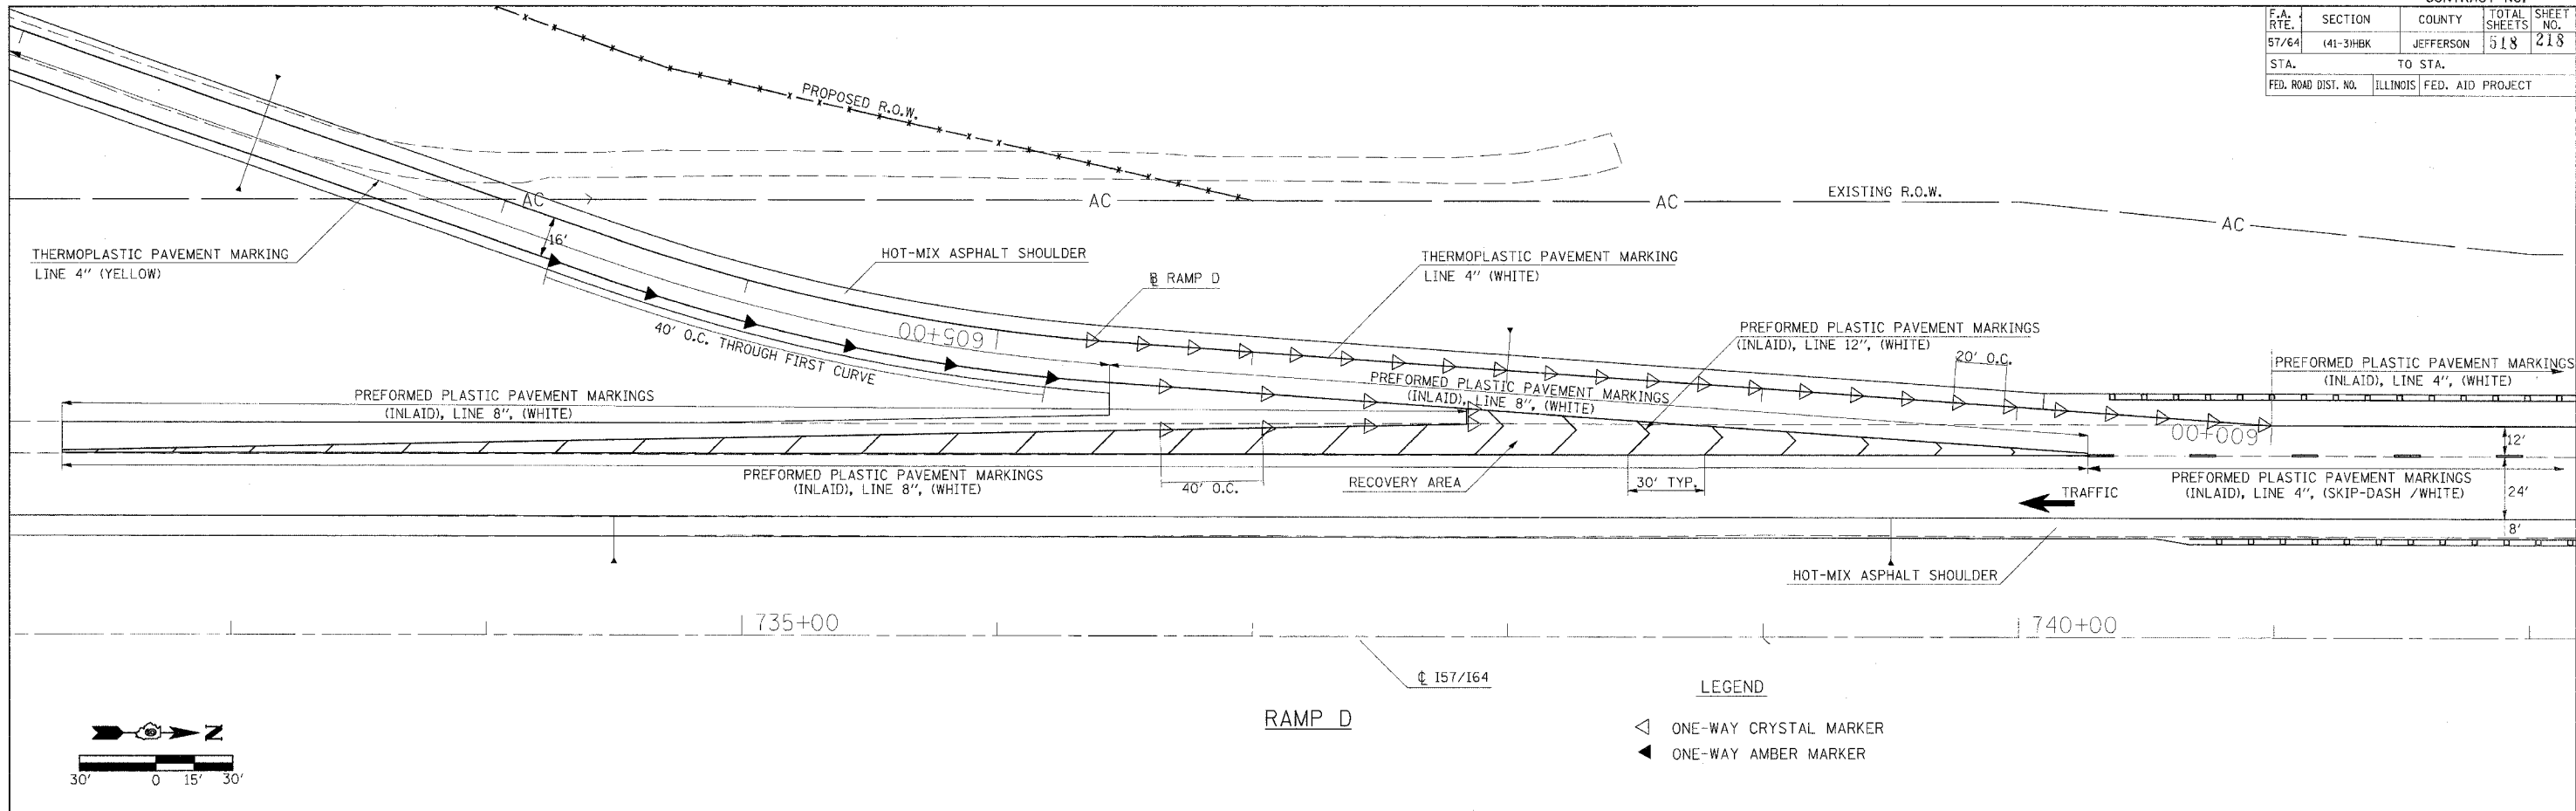

PLOT DATE = 8/3/21 2:07:18 PM
 FILE NAME = I:\9100\9100\9100\DOT RAMP\9100\9100.dwg
 USER NAME = JAC

PAVEMENT MARKINGS-RAMP A/D