


F.A.I. RTE.	SECTION	COUNTY	TOTAL SHEETS	SHEET NO.
57/64	(41-3)HBK	JEFFERSON	518	227
STA.		TO STA.		
FED. ROAD DIST. NO.		ILLINOIS FED. AID PROJECT		

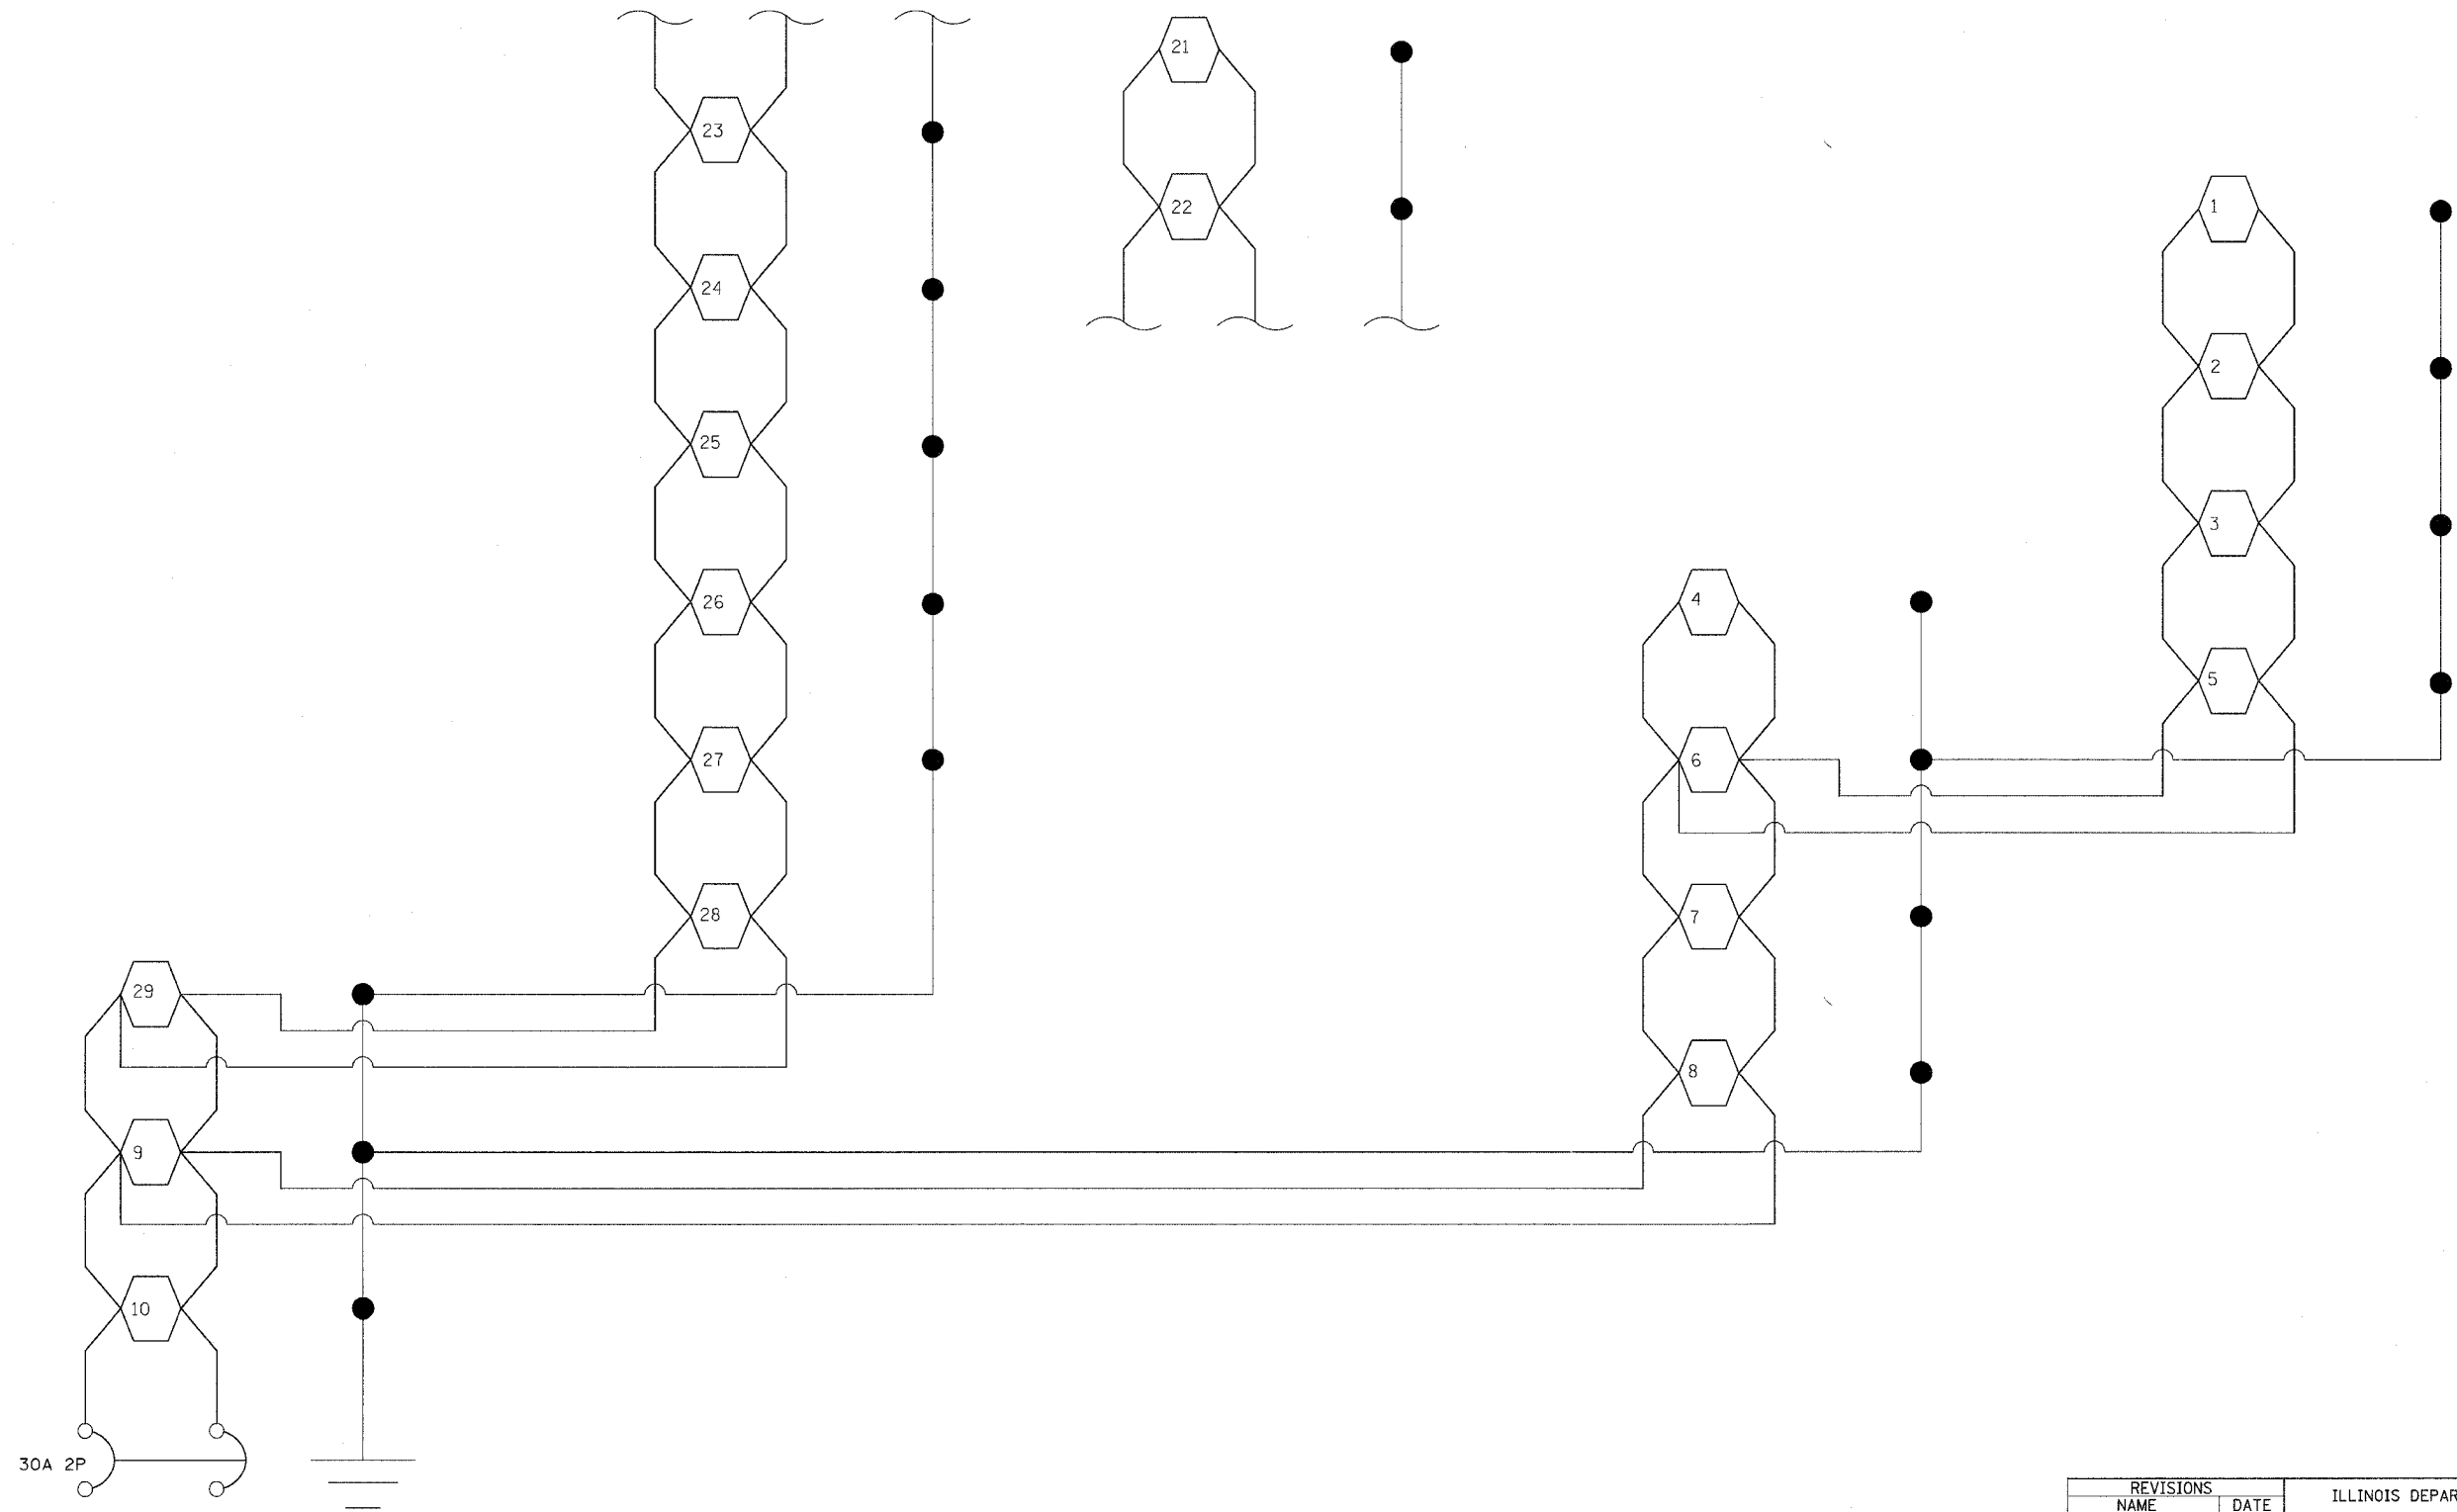

PLOT DATE = 03/21/2007 09:55 AM
 FILE NAME = I:\18\jobs\98963\201\98\IDOT RAMP\5\9830665.mxd
 PLOT SCALE = 50.00000 / IN.
 USER NAME = ket

REVISIONS	
NAME	DATE

ILLINOIS DEPARTMENT OF TRANSPORTATION

CIRCUIT "B"

SCALE: VERT. NONE
 HORIZ. NONE

DATE _____ DRAWN BY _____
 CHECKED BY _____

WIRING DIAGRAM