


F.A.I. RTE.	SECTION	COUNTY	TOTAL SHEETS	SHEET NO.
57/64	141-3HMK	JEFFERSON	318	240
STA.		TO STA.		
FED. ROAD DIST. NO.		ILLINOIS FED. AID PROJECT		

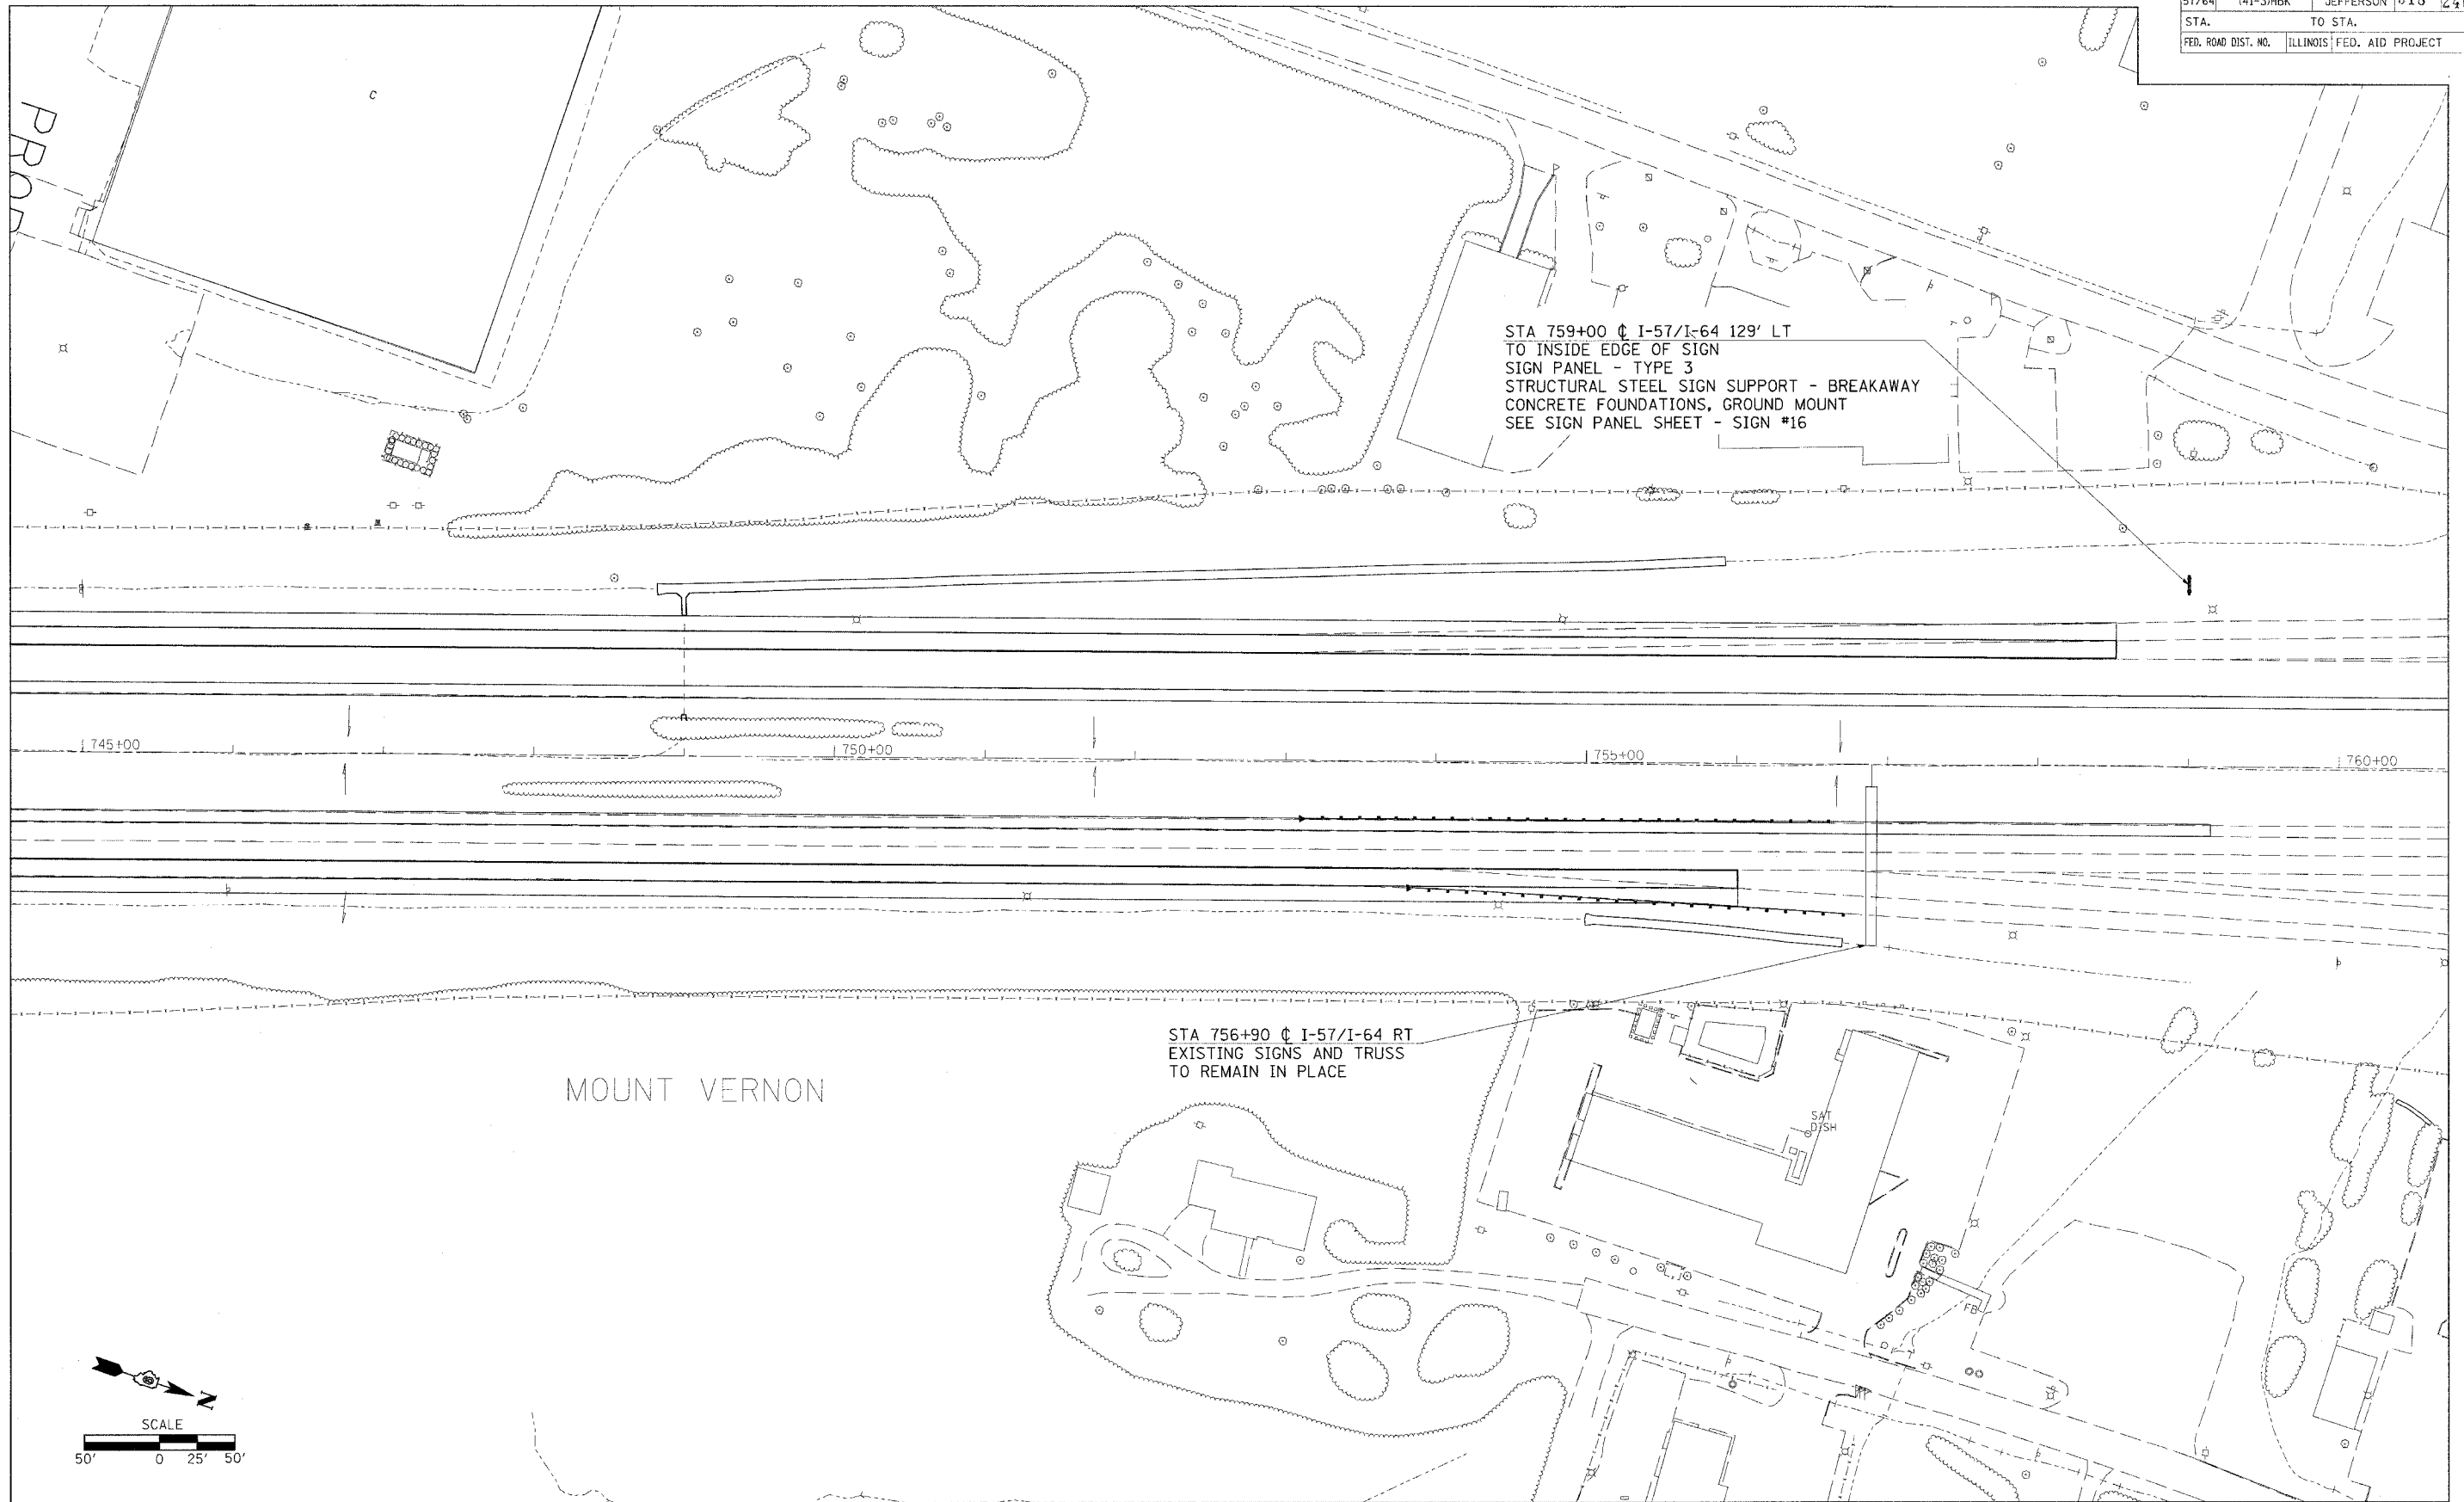

8/31/2007 9:15:55 AM
 I:\98963\98963\98963\DOT\RAMPS\9898963.dwg
 20/0808 / IN