


CONTRACT NO.				
F.A. RTE.	SECTION	COUNTY	TOTAL SHEETS	SHEET NO.
57/64	41-3HBK	JEFFERSON	518	303
STA. 34+00.00		TO STA. 36+50.00		
FED. ROAD DIST. NO.	ILLINOIS	FED. AID PROJECT		

FINAL SURVEY	DATE
SURVEYED	
NOTED	
TEMPLATE	
AREAS CHECKED	
NO.	

ORIGINAL SURVEY	DATE
SURVEYED	
NOTED	
TEMPLATE	
AREAS CHECKED	
NO.	

PLOT DATE = 03/21/2007 08:15 AM
 FILE NAME = H:\98\pba\76221\pba\road\sheet303.dwg
 PLOT SCALE = 10.0000 / IN.
 USER NAME = kare

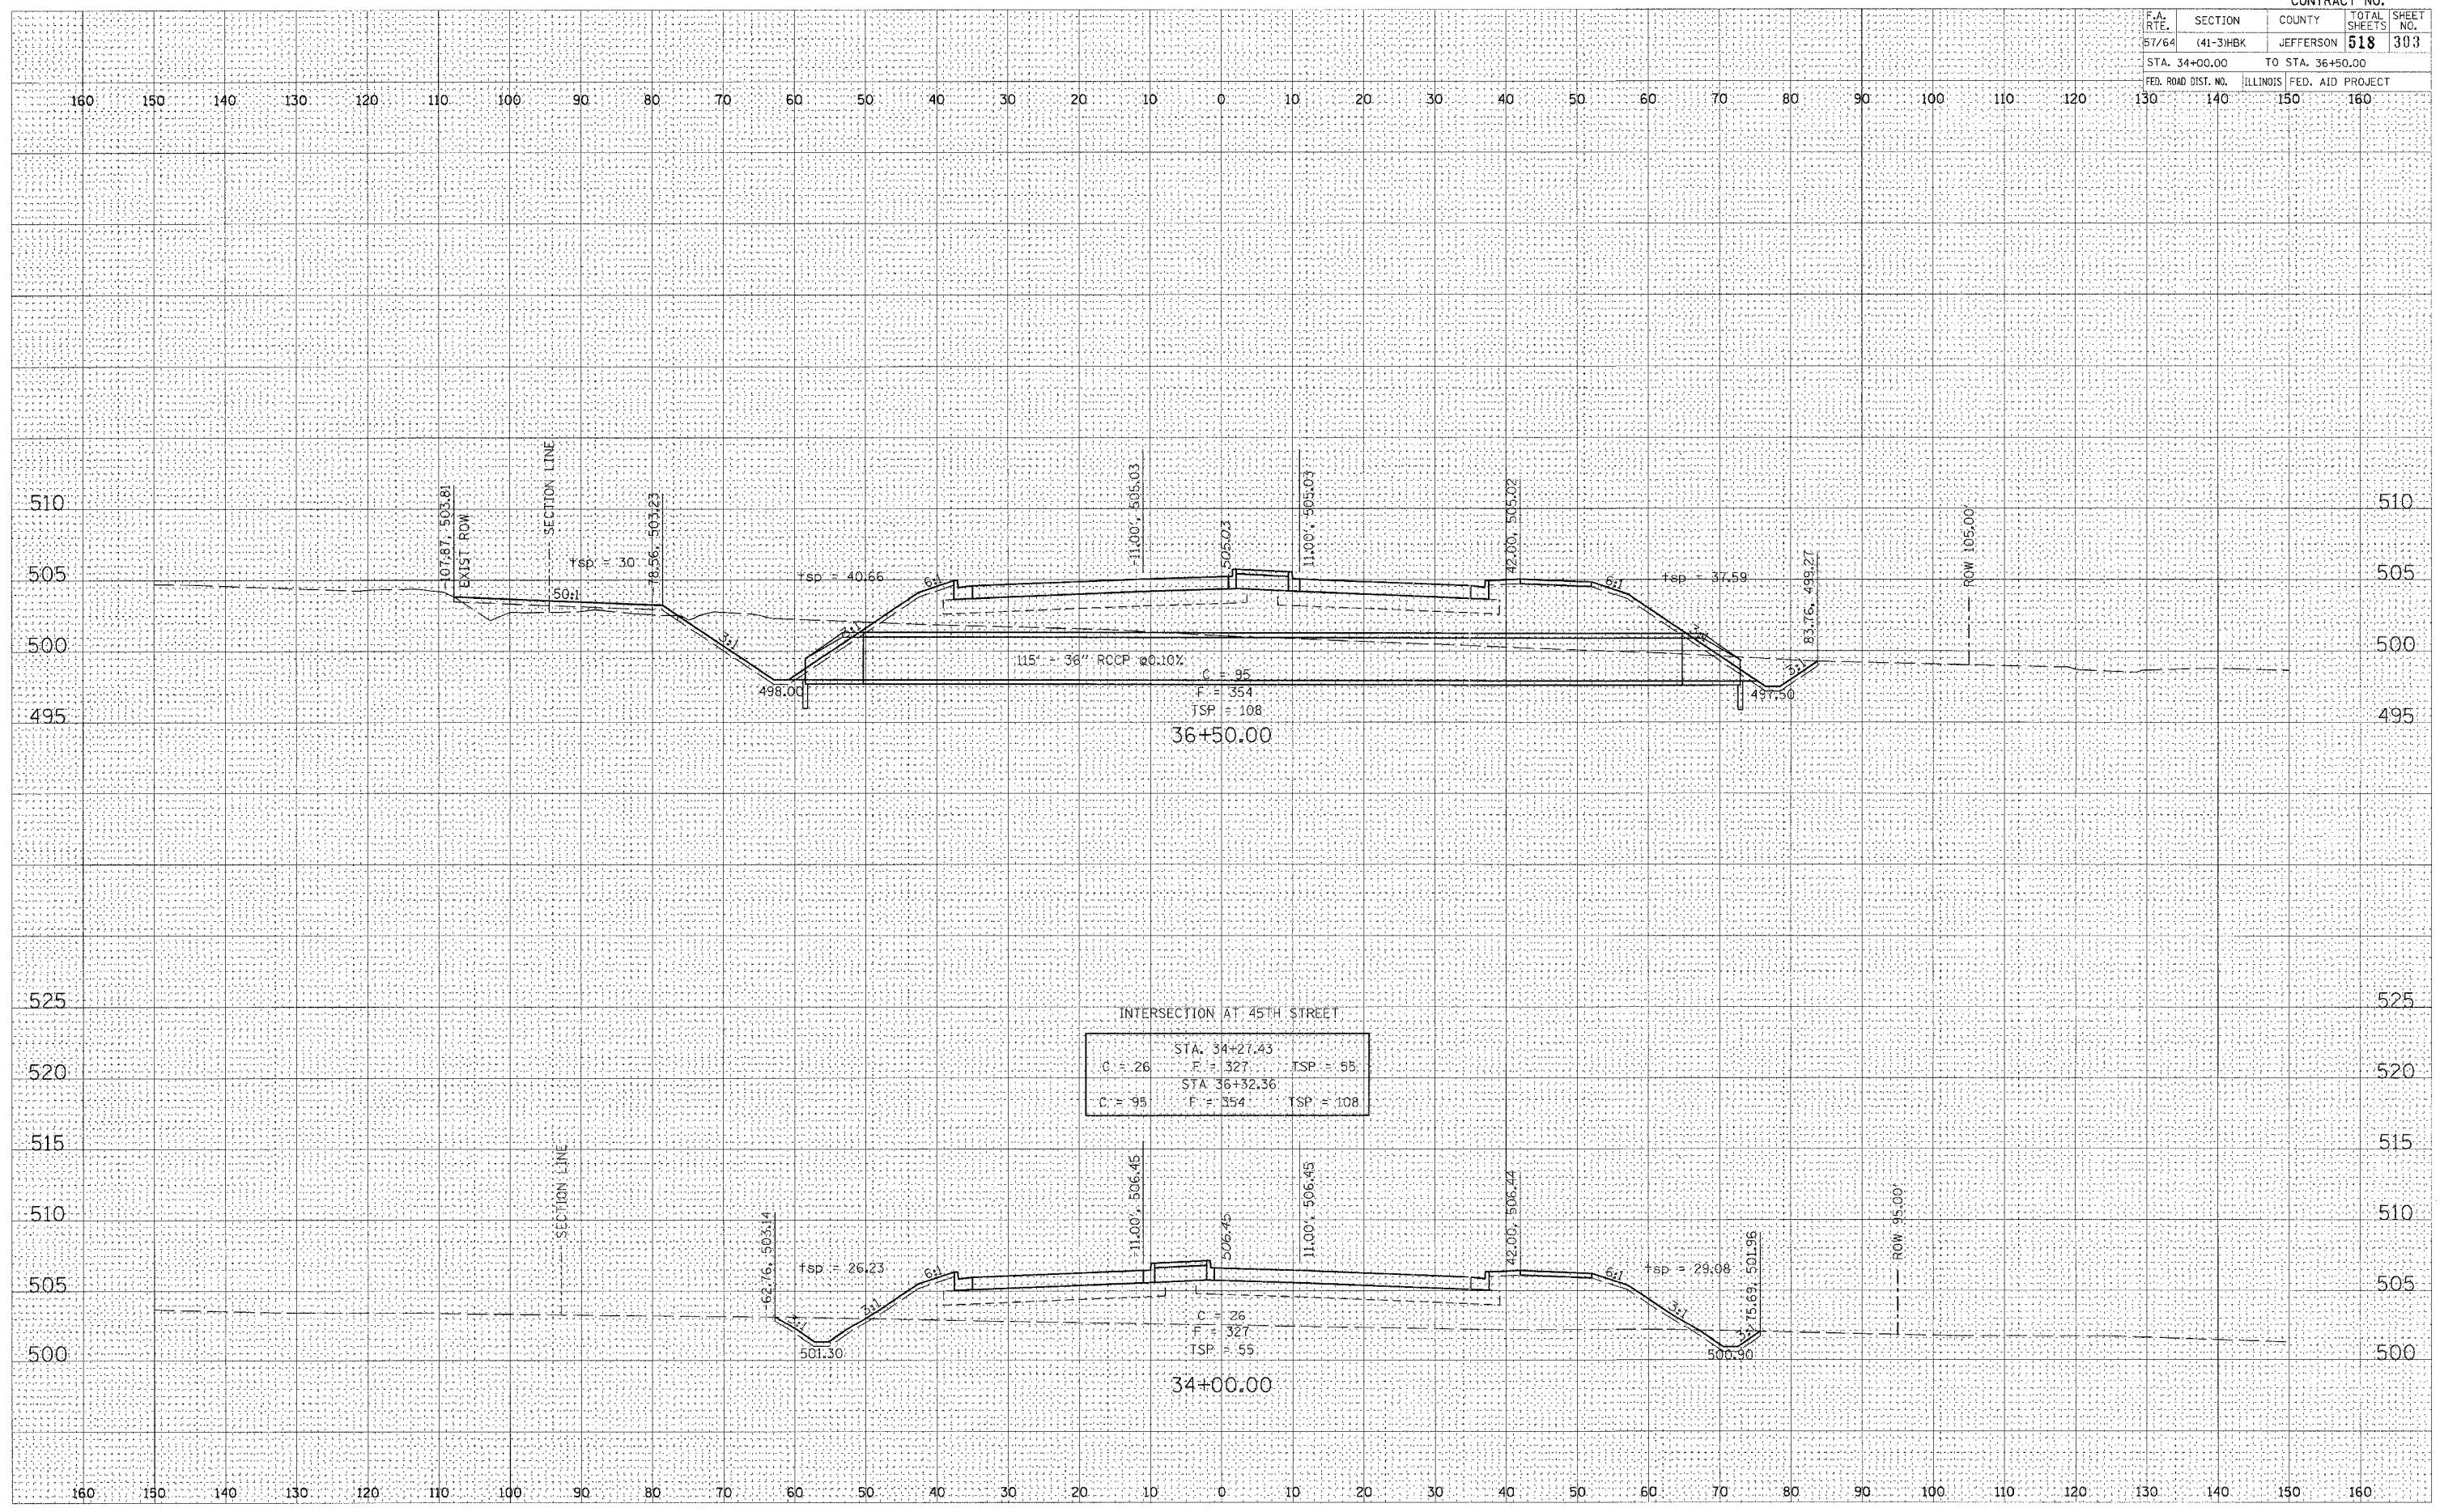

INTERSECTION AT 45TH STREET

C = 26	F = 327	TSP = 55
STA. 34+27.43		
C = 95	F = 354	TSP = 108
STA. 36+32.36		