


DATE
BY
APPROVED
DATE
BY
APPROVED
DATE
BY
APPROVED
DATE
BY
APPROVED
DATE
BY
APPROVED

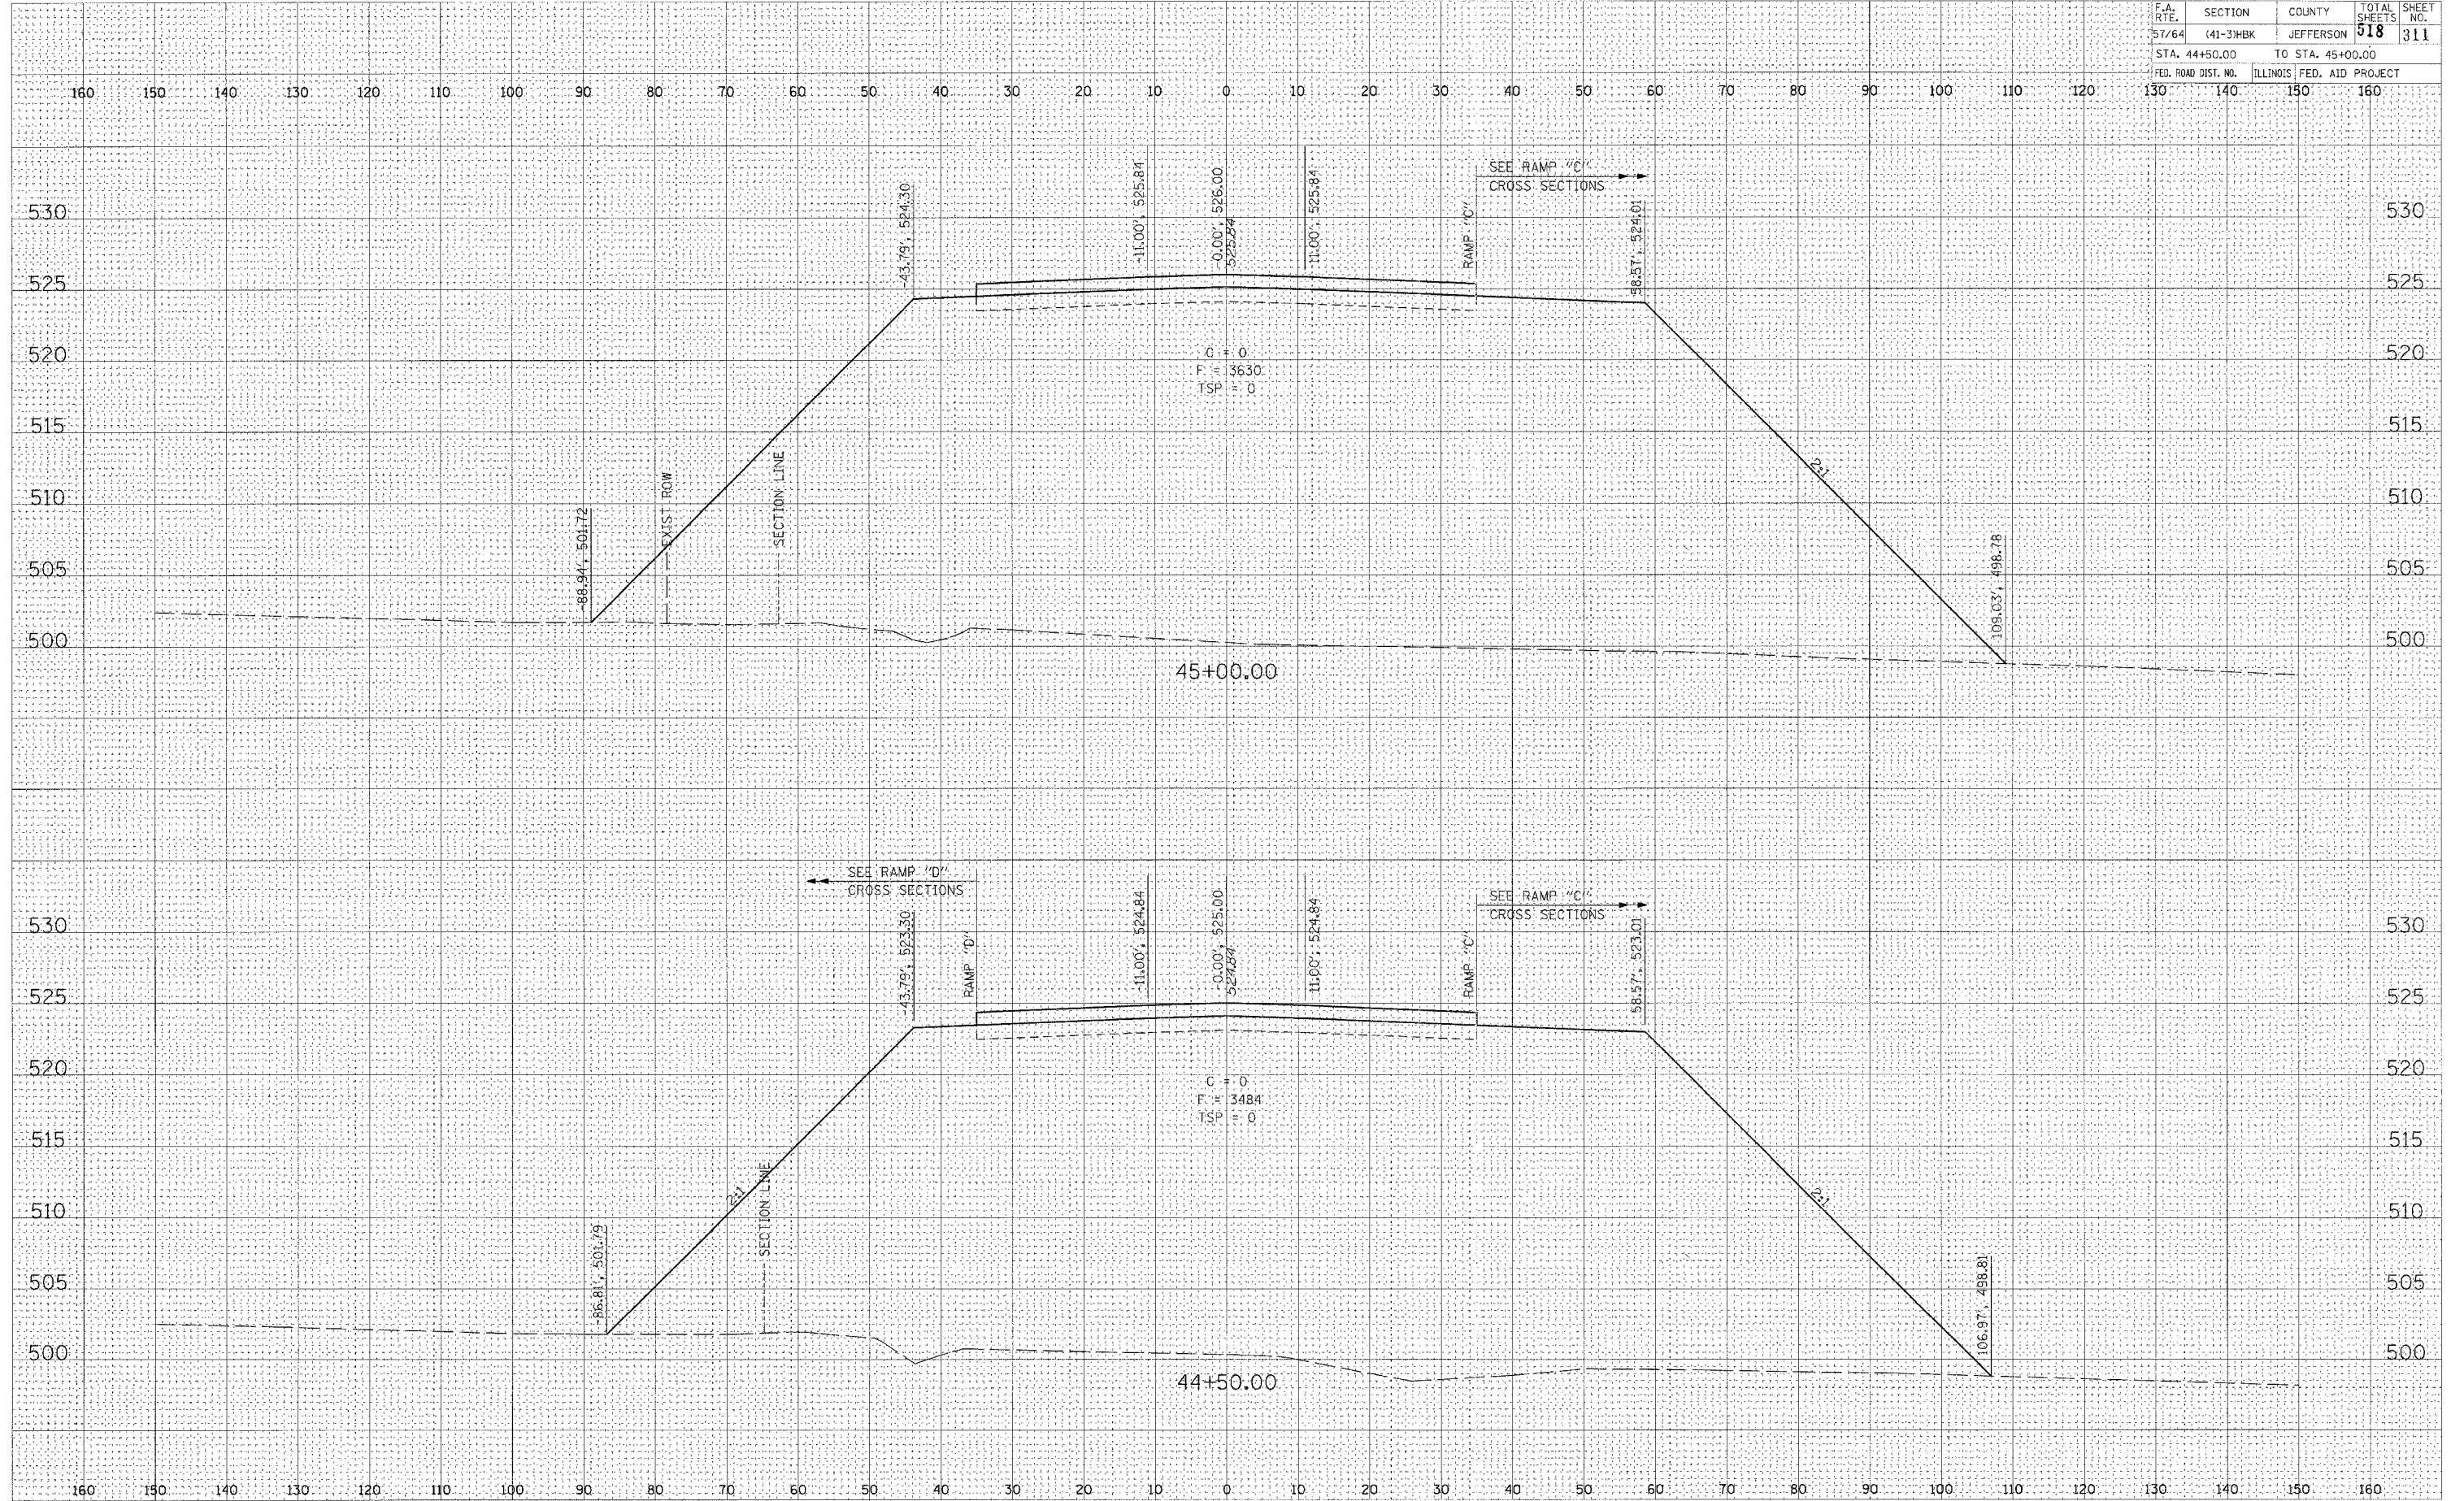

DATE
BY
APPROVED
DATE
BY
APPROVED
DATE
BY
APPROVED
DATE
BY
APPROVED
DATE
BY
APPROVED

PLOT DATE = 03/21/2007 06:20 AM
 FILE NAME = A:\98\proj\981201\98\road\98sta\44\sta\44+50.dwg
 PLOT SCALE = 1/8" = 1/4" (1/8" = 1/4")
 USER NAME = sus